


JOB # 3171

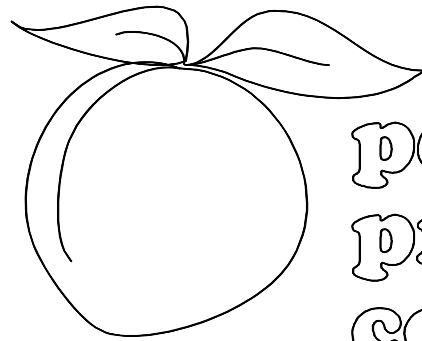

peachtree
protective
covers

FREE CHAPEL WORSHIP CENTER

GAINESVILLE, GA


BY

CDH PARTNERS

JULY 15, 2004


1477 ROSEDALE DRIVE
HIRAM, GA 30141
(770) 439-2120
fax (770) 439-2122

NOTE:
PEACHTREE PROTECTIVE COVERS RESERVES
THE RIGHT TO INSTALL MECHANICAL JOINTS
IN COLUMNS THAT EXCEED SHIPPING LIMITATIONS.

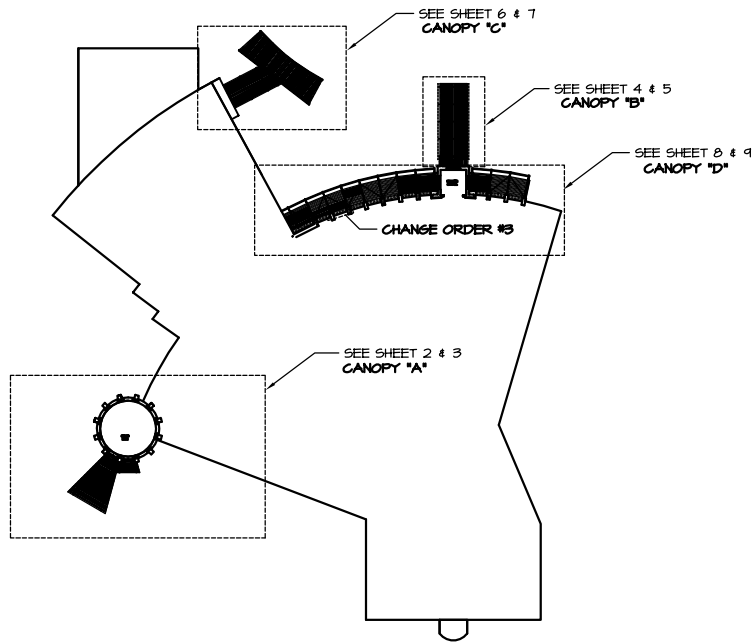


CANOPY KEY PLAN

SCALE N.T.S.

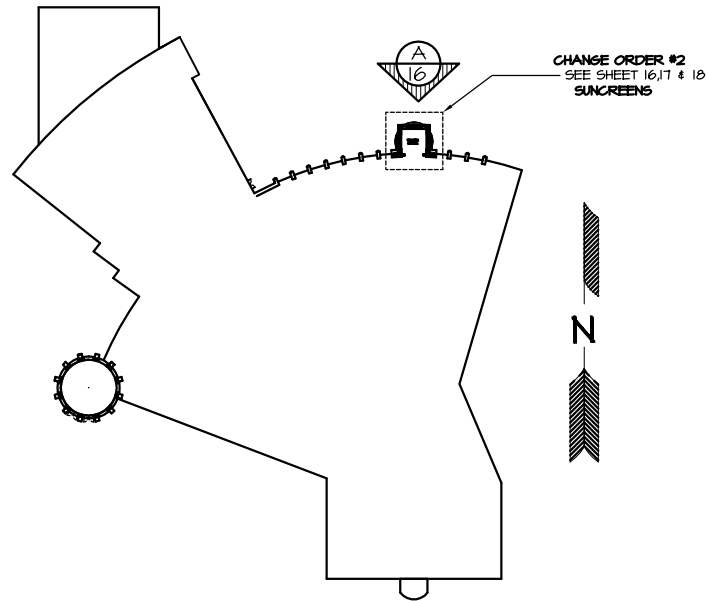


SUNSCREEN KEY PLAN

SCALE N.T.S.

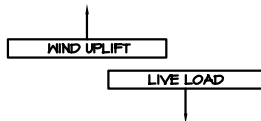

GC & ARCHITECT NOTE:
PLEASE DESIGN FOOTING TO RESIST WIND UPLIFT
LOADING AND DOWNWARD LOADING. SEE DETAILS
FOR LOADS.

* NO SAFETY FACTOR HAS BEEN APPLIED
TO COLUMN REACTION LOADS.

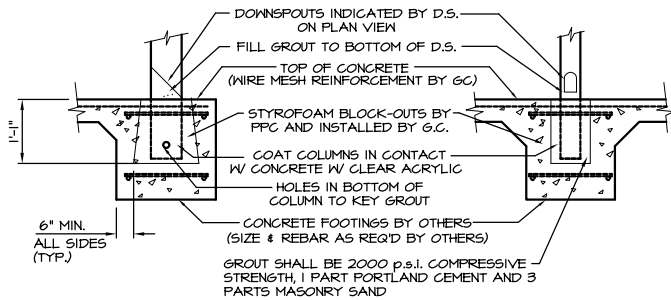


A FOOTING DETAIL

G.C. / ARCHITECT NOTE:
PLEASE CHOOSE FINISH FOR CANOPY
FROM THE SUBMITTED VALSPAR
COLOR CHARTS.

FINISH SCHEDULE

DESCRIPTION	FINISH	COLOR
3" & 4 1/2" DECK, 3 1/2" F.S. DECK	2 - COAT KYNAR	PEACHTREE STANDARD COLOR
6"x6", 8"x4", 10"x6" COLUMN	2 - COAT KYNAR	PEACHTREE STANDARD COLOR
6"x6", 8"x4", 10"x6" BEAM	2 - COAT KYNAR	PEACHTREE STANDARD COLOR
8"x4" PURLIN TUBE	2 - COAT KYNAR	PEACHTREE STANDARD COLOR
6" & 8" FASCIA	2 - COAT KYNAR	PEACHTREE STANDARD COLOR
6" ROUND FASCIA	2 - COAT KYNAR	PEACHTREE STANDARD COLOR
1/4" KNIFE PLATE	2 - COAT KYNAR	PEACHTREE STANDARD COLOR
3/8"x8" OUTRIGGER PLATE	2 - COAT KYNAR	PEACHTREE STANDARD COLOR
7" C-BLADES	2 - COAT KYNAR	PEACHTREE STANDARD COLOR

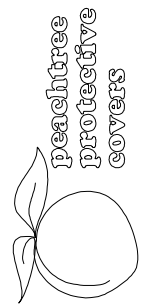

1477 ROSEDALE DRIVE
HIRAM, GA 30143
PHONE (770) 494-2120
FAX (770) 494-2122

JOB NAME: FREE CHAPEL WORSHIP CENTER

LOCATION: GAINESVILLE, GA

ARCHITECT: CDH PARTNERS INC.

CONTRACTOR: POTTS GENERAL CONTRACTORS, INC.

REVISIONS

1/21/04 RLV	
-------------	--

DRAWN: RANDY V


SCALE: AS SHOWN

DATE: 10/8/03

JOB #

3171

SHT 1 OF 18

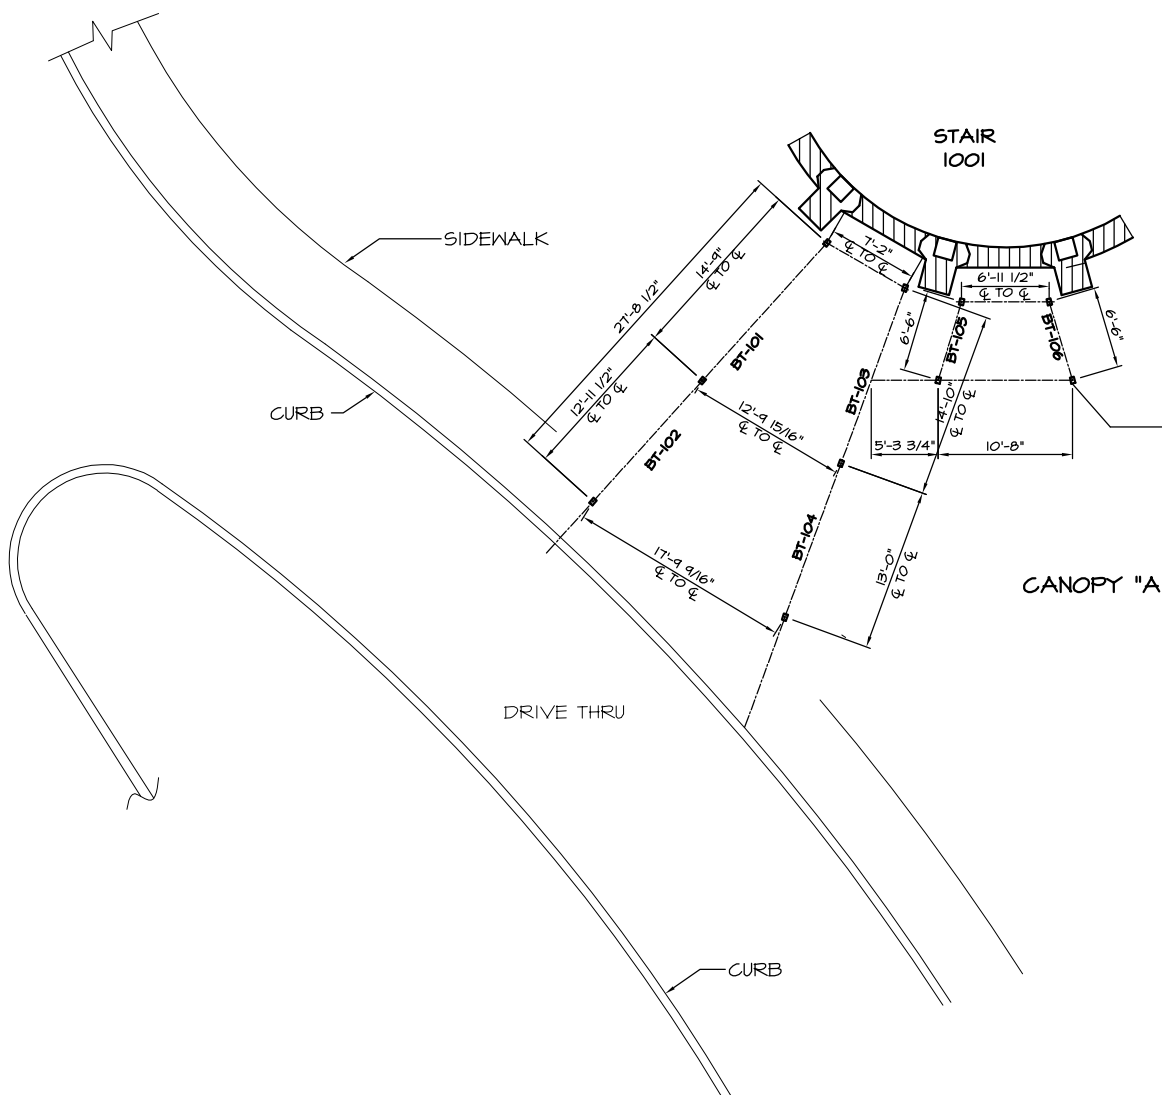

10x10 BLOCKOUT (STYROFOAM)
 SUPPLIED BY PPC AND INSTALLED
 BY GC. USE COLUMN SETTING PLAN
 PROVIDED BY PPC FOR LAYOUT.
 SEE DETAIL A1 FOR FOOTING DETAIL.



1477 ROSEDALE DRIVE
 HIRAM, GA 30141
 PHONE (770) 491-2120
 FAX (770) 491-2122

JOB NAME: FREE CHAPEL WORSHIP CENTER
 LOCATION: GAINESVILLE, GA
 ARCHITECT: CDH PARTNERS INC.
 CONTRACTOR: POTTS GENERAL CONTRACTORS, INC.


REVISIONS	
1/21/04	RLV
3/03/04	JRC
3/06/04	JRC

DRAWN: RANDY V


SCALE: AS SHOWN

DATE: 10/8/03

JOB #
 3171
 SHT 2 OF 18

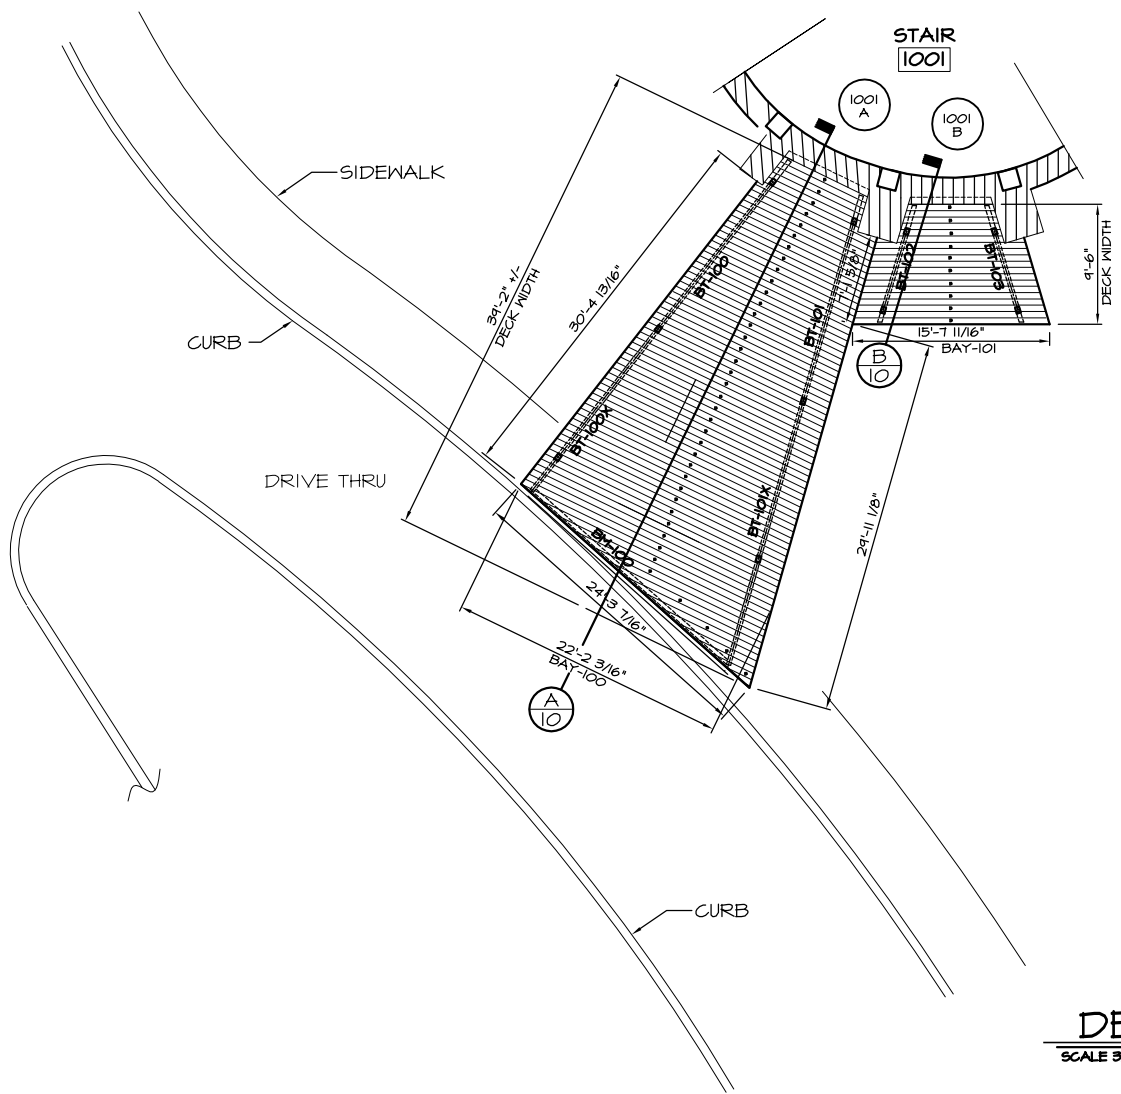

DECK PLAN
 SCALE 3/32" = 1'-0" CANOPY "A"

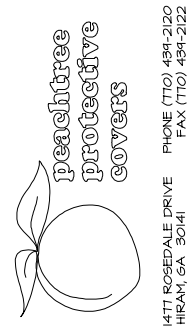

peachtree
 protective
 covers
 1477 ROSEDALE DRIVE
 HIRAM, GA 30141
 PHONE (770) 439-2120
 FAX (770) 439-2122

JOB NAME: FREE CHAPEL WORSHIP CENTER
 LOCATION: GAINESVILLE, GA
 ARCHITECT: CDH PARTNERS INC.
 CONTRACTOR: POTTS GENERAL CONTRACTORS, INC.


REVISIONS	
5/06/04	JRC

DRAWN: RANDY V

SCALE: AS SHOWN

DATE: 10/8/03


JOB #
 3171
 SHT 3 OF 18

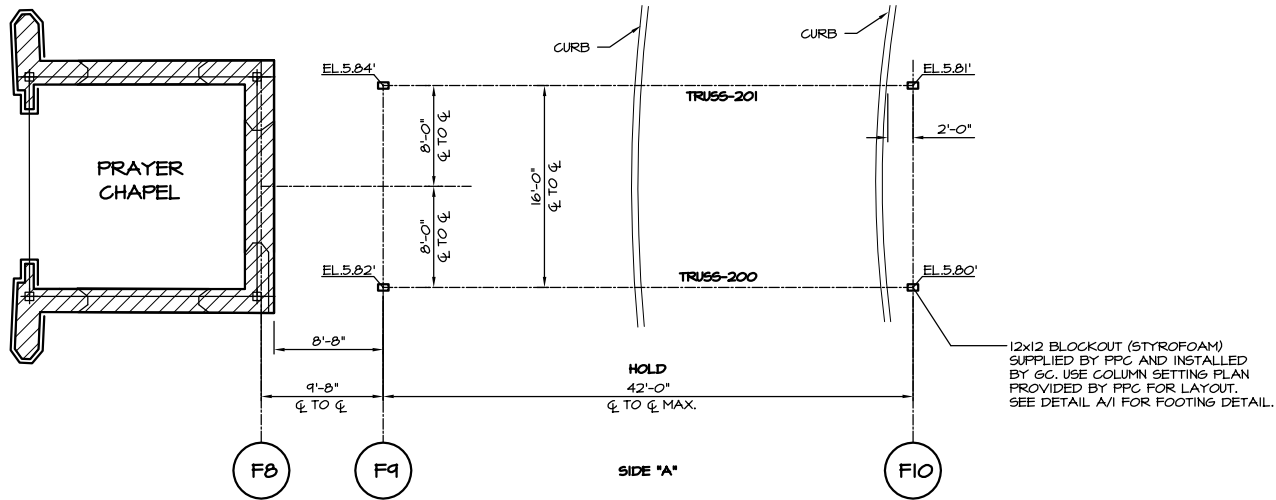

COLUMN SETTING PLAN

SCALE 3/32" = 1'-0"

CANOPY "B"

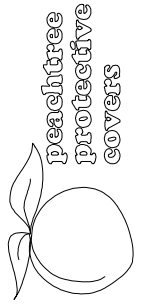

peachtree
protective
covers

1477 ROSEDALE DRIVE
HIRAM, GA 30141

PHONE (770) 434-2100
FAX (770) 434-2122

JOB NAME: FREE CHAPEL WORSHIP CENTER

LOCATION: GAINESVILLE, GA

ARCHITECT: CDH PARTNERS INC.

CONTRACTOR: POTTS GENERAL CONTRACTORS, INC.

REVISIONS

5/06/04 JRC

DRAWN: RANDY V




SCALE: AS SHOWN

DATE: 10/8/03

JOB #

3171

SHT 4 OF 18

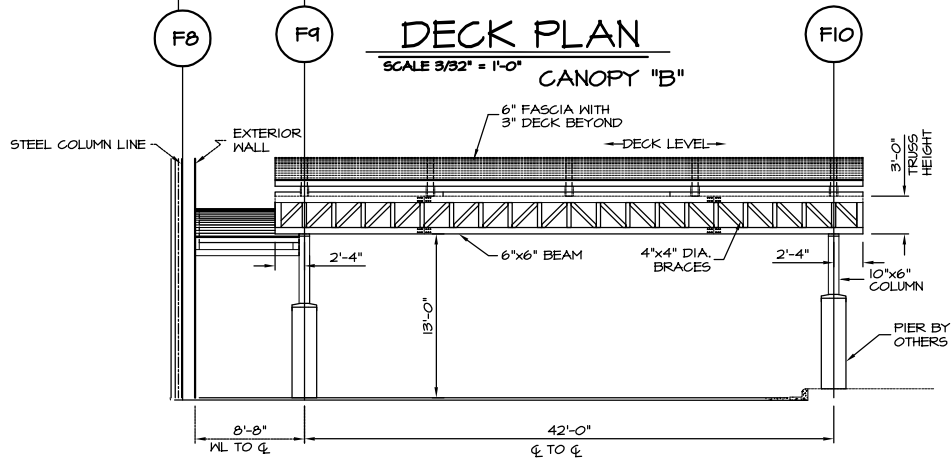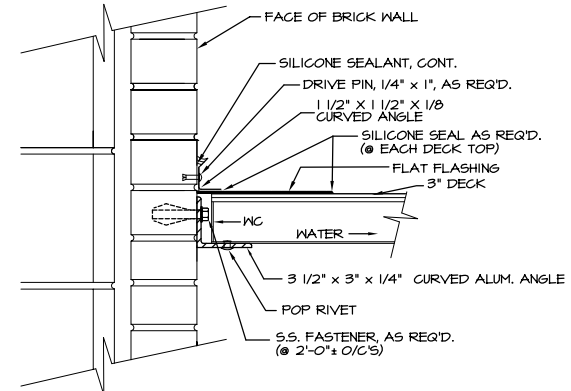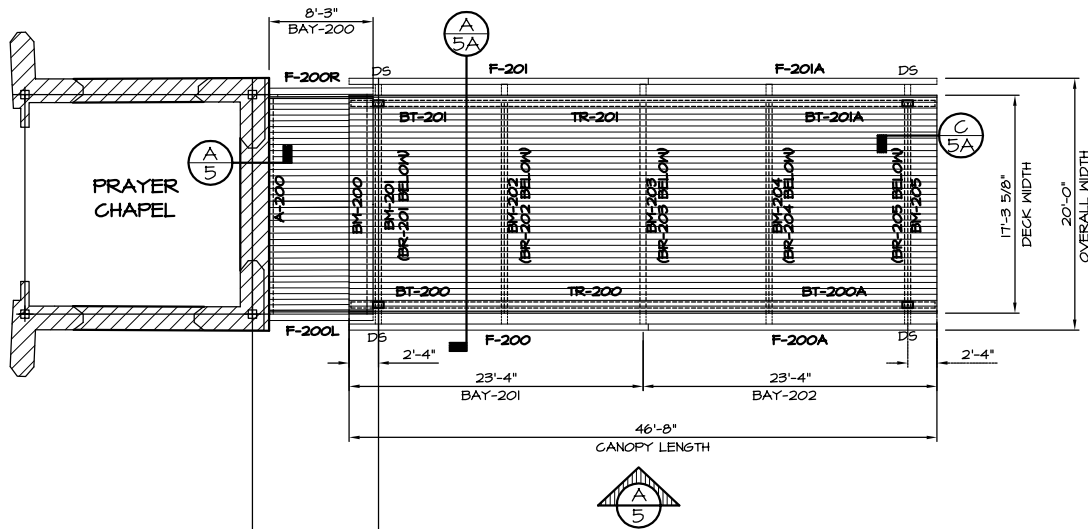

NOTE:
SOME BACKGROUND DETAILS
OMITTED FOR CLARITY.




1477 ROSEDALE DRIVE
HIRAM, GA 30141
PHONE (770) 494-2120
FAX (770) 494-2122


JOB NAME: FREE CHAPEL WORSHIP CENTER
LOCATION: GAINESVILLE, GA
ARCHITECT: CDH PARTNERS INC.
CONTRACTOR: POTTS GENERAL CONTRACTORS, INC.

REVISIONS	
1/21/04 RLV	
5/04/04 JRC	
DRAWN: RANDY V	
SCALE: AS SHOWN	
DATE: 10/8/03	
JOB #	
3171	
SHT 5 OF 18	

NOTE: FOOTERS NEED TO BE BUSTED OUT WITHIN 5/8 PERIMETER AT EACH COLUMN.

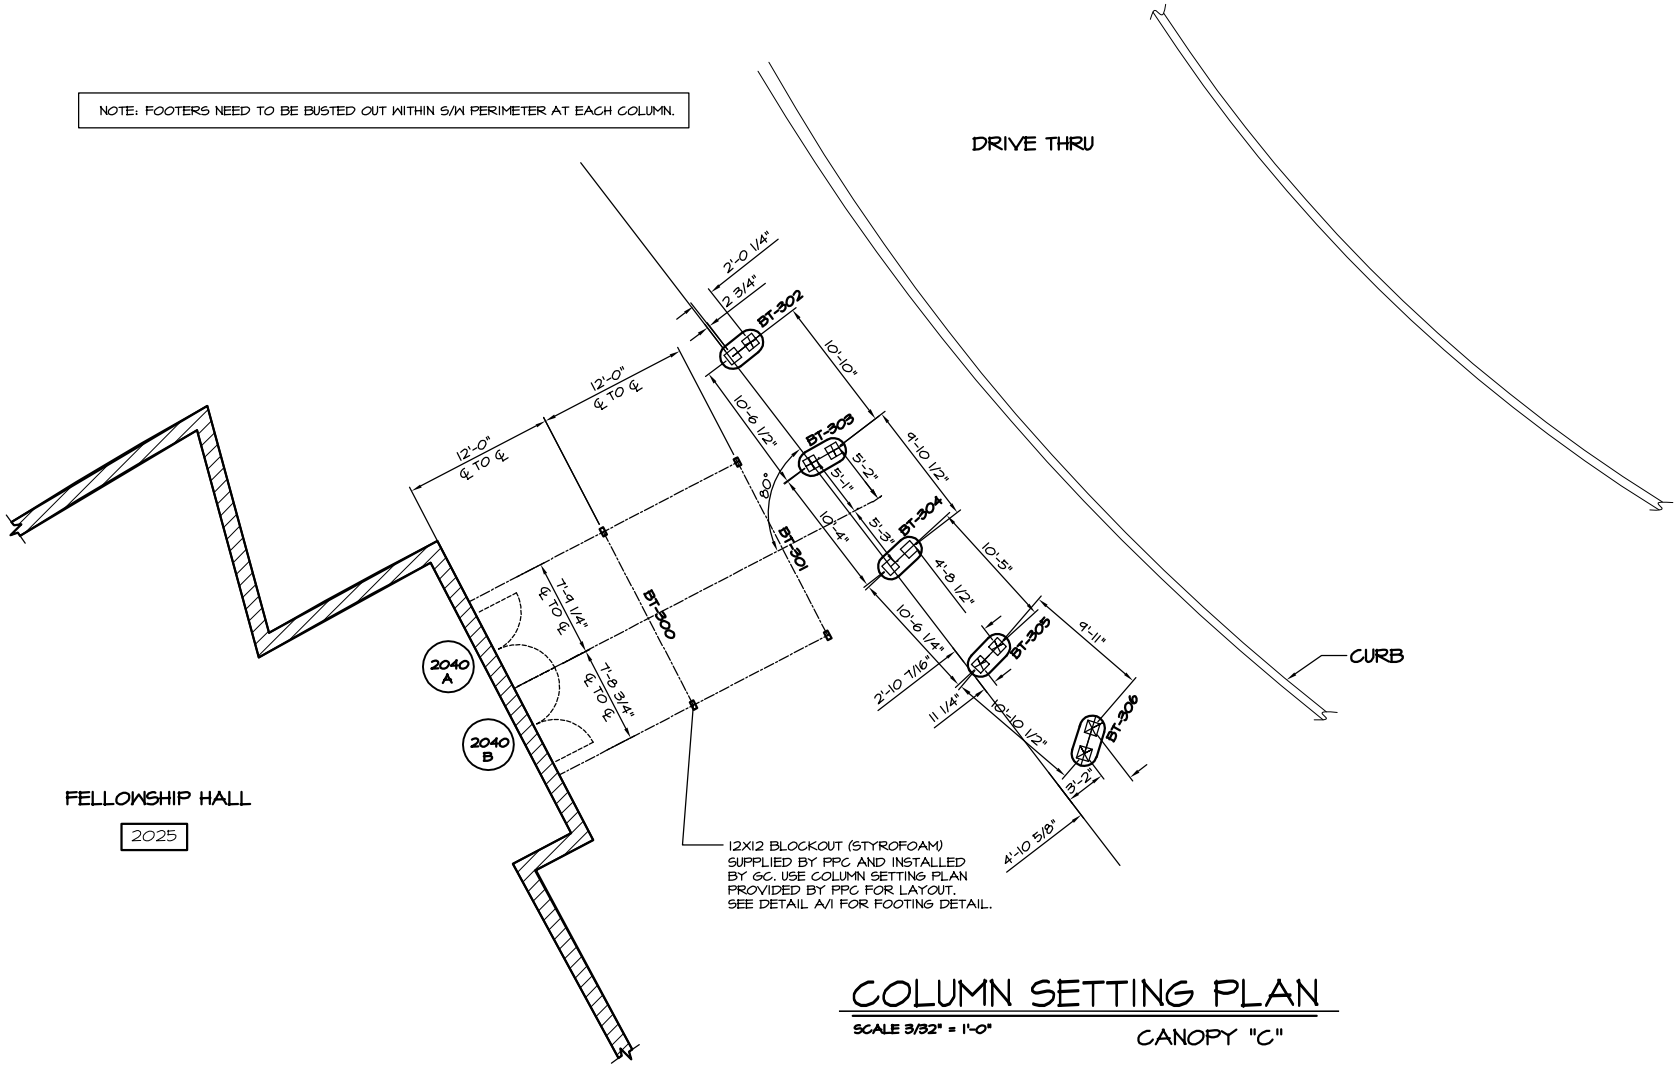

COLUMN SETTING PLAN
 SCALE 3/32" = 1'-0"
 CANOPY "C"

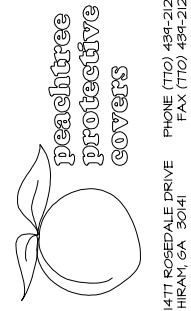

PHONE (770) 434-2120
 FAX (770) 434-2122
 1477 ROSEDALE DRIVE
 HIRAM, GA 30141

JOB NAME: FREE CHAPEL WORSHIP CENTER
 LOCATION: GAINESVILLE, GA
 ARCHITECT: CDH PARTNERS INC.
 CONTRACTOR: POTTS GENERAL CONTRACTORS, INC.

REVISIONS	
6/30/04	JRC


DRAWN: RANDY V

SCALE: AS SHOWN


DATE: 10/8/03

JOB #
 3171

SHT 6 OF 18

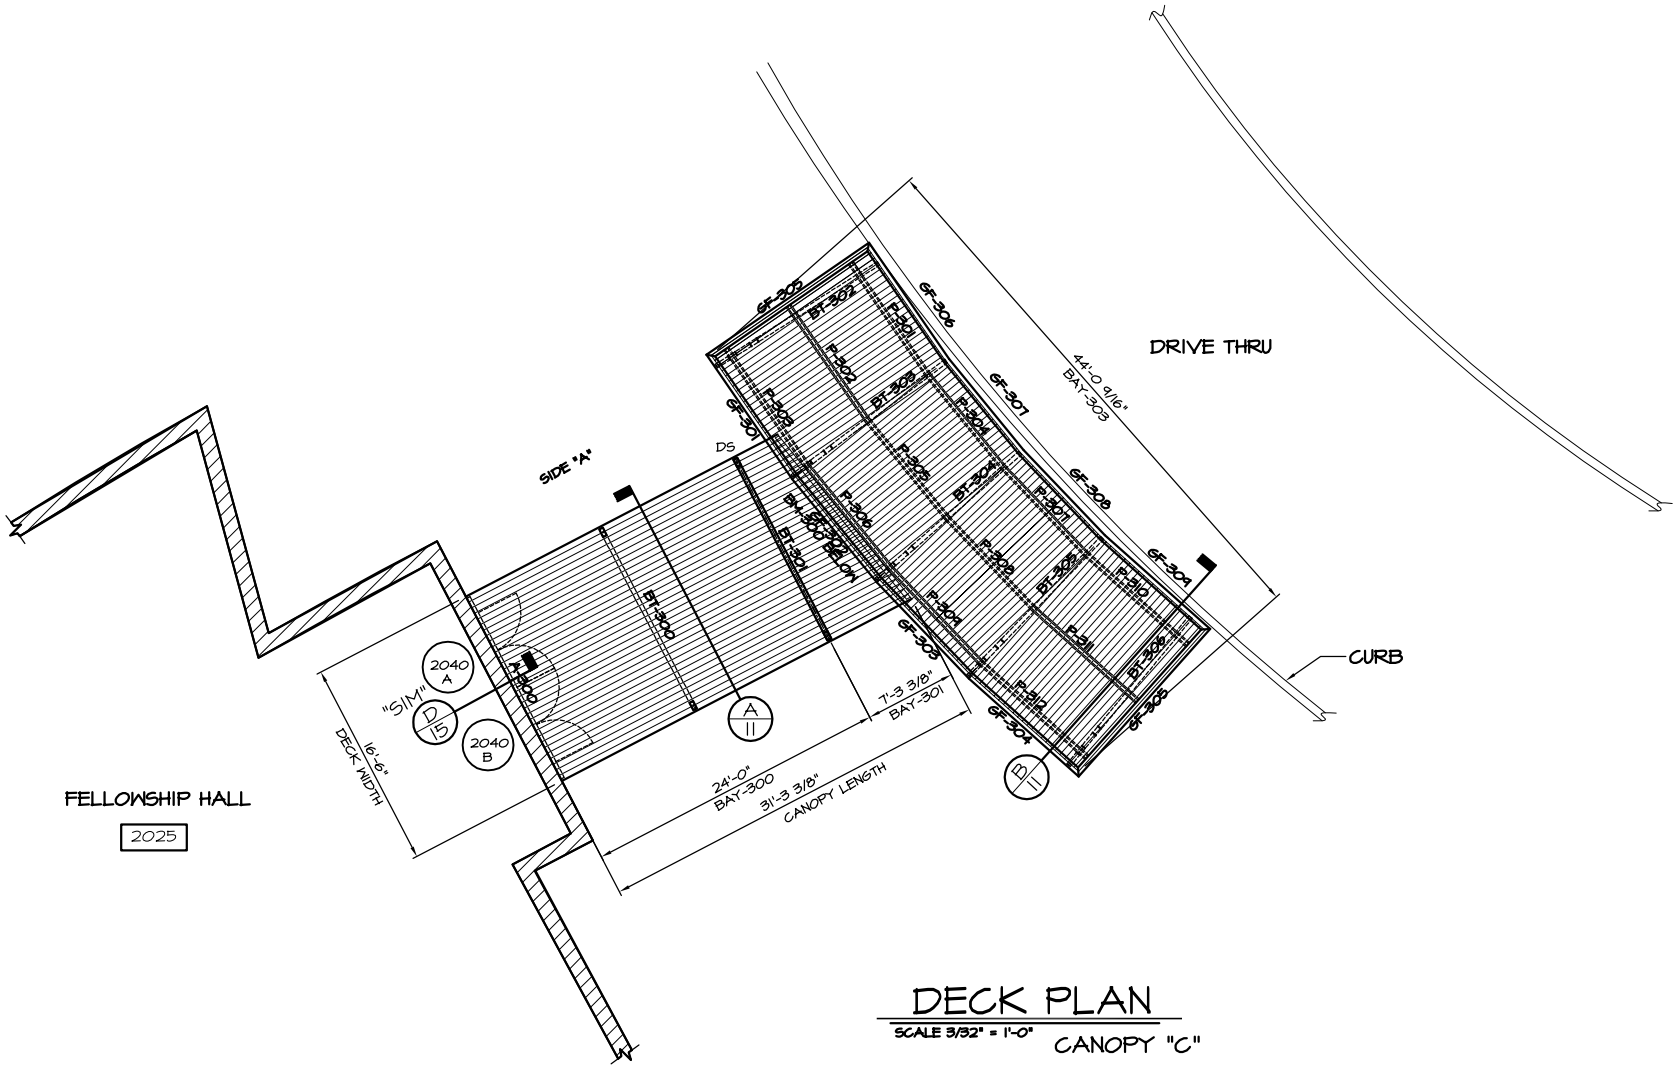

DECK PLAN
 SCALE 3/32" = 1'-0" CANOPY "C"

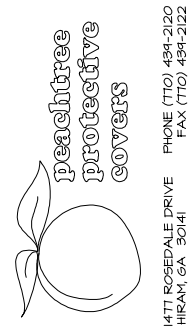

peachtree
 protective
 covers
 1477 ROSEDALE DRIVE
 HIRAM, GA 30141
 PHONE (770) 431-2120
 FAX (770) 431-2122

JOB NAME: FREE CHAPEL WORSHIP CENTER
 LOCATION: GAINESVILLE, GA
 ARCHITECT: CDH PARTNERS INC.
 CONTRACTOR: POTTS GENERAL CONTRACTORS, INC.


REVISIONS	
1/12/4 RLV	
6/30/06 JRC	

DRAWN: RANDY V

SCALE: AS SHOWN

DATE: 10/8/03

JOB #
 3171
 SHT 7 OF 18

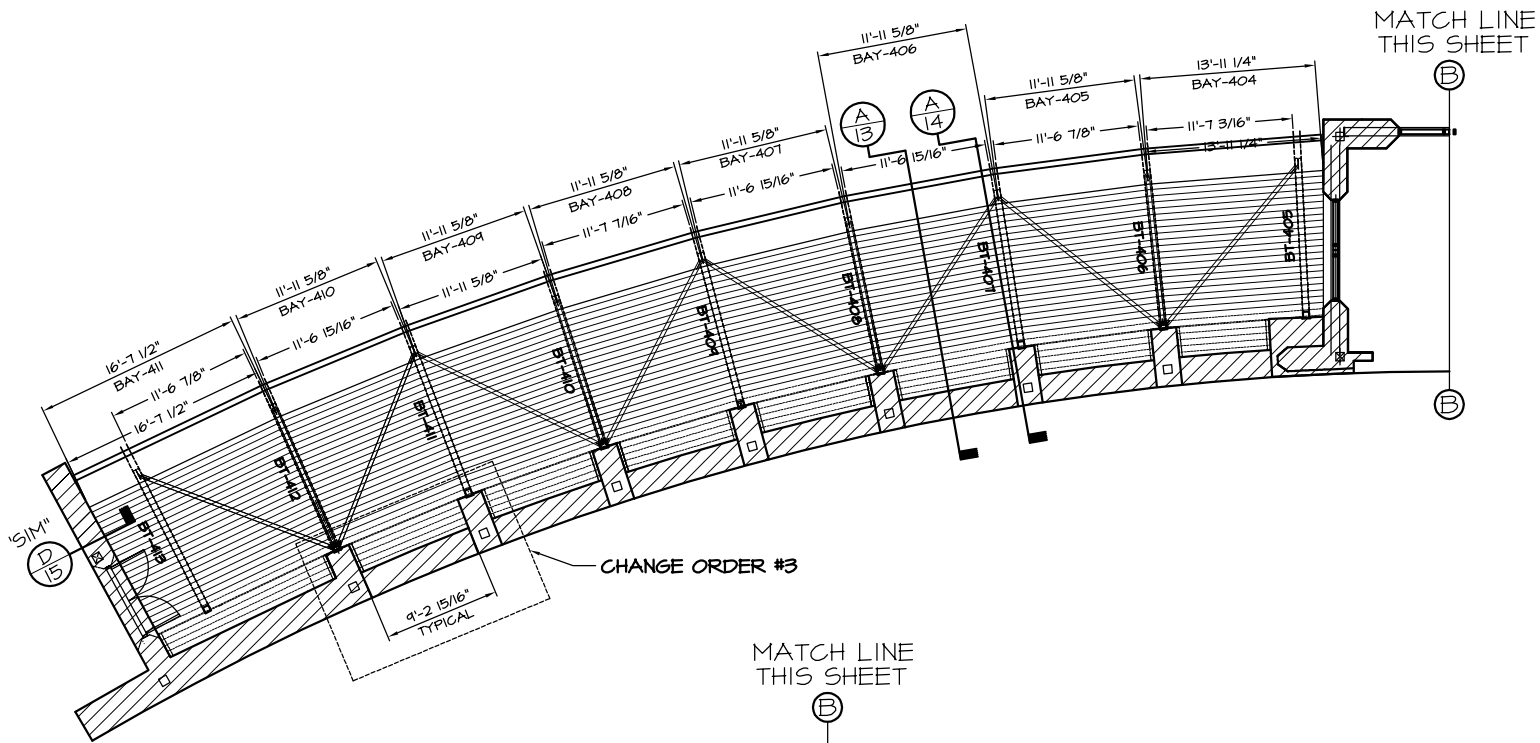

51M"
D
15

CHANGE ORDER #3


9'-2 15/16"
TYPICAL

DECK PLAN
SCALE 3/32" = 1'-0"
CANOPY "D"

MATCH LINE
THIS SHEET

B

B

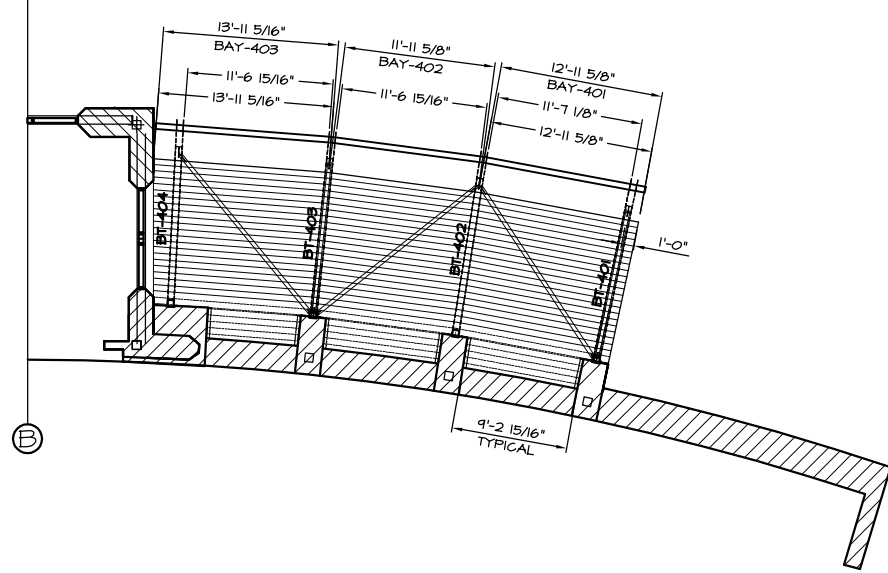


9'-2 15/16"
TYPICAL

A8

MATCH LINE
THIS SHEET

B

B

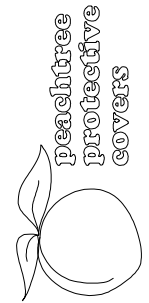

peachtree
protective
covers

PHONE (770) 494-2120
FAX (770) 494-2122
1477 ROSEDALE DRIVE
HIRAM, GA 30141

JOB NAME: FREE CHAPEL WORSHIP CENTER
LOCATION: GAINESVILLE, GA


ARCHITECT: CDH PARTNERS INC.
CONTRACTOR: POTTS GENERAL CONTRACTORS, INC.

REVISIONS	
1/21/04 RLV	

DRAWN: RANDY V
SCALE: AS SHOWN
DATE: 10/8/03


JOB #
3171
SHT 9 OF 18

ARCHITECT VERIFY
EL. 12'-0" A.F.F.
BOT. OF DECK

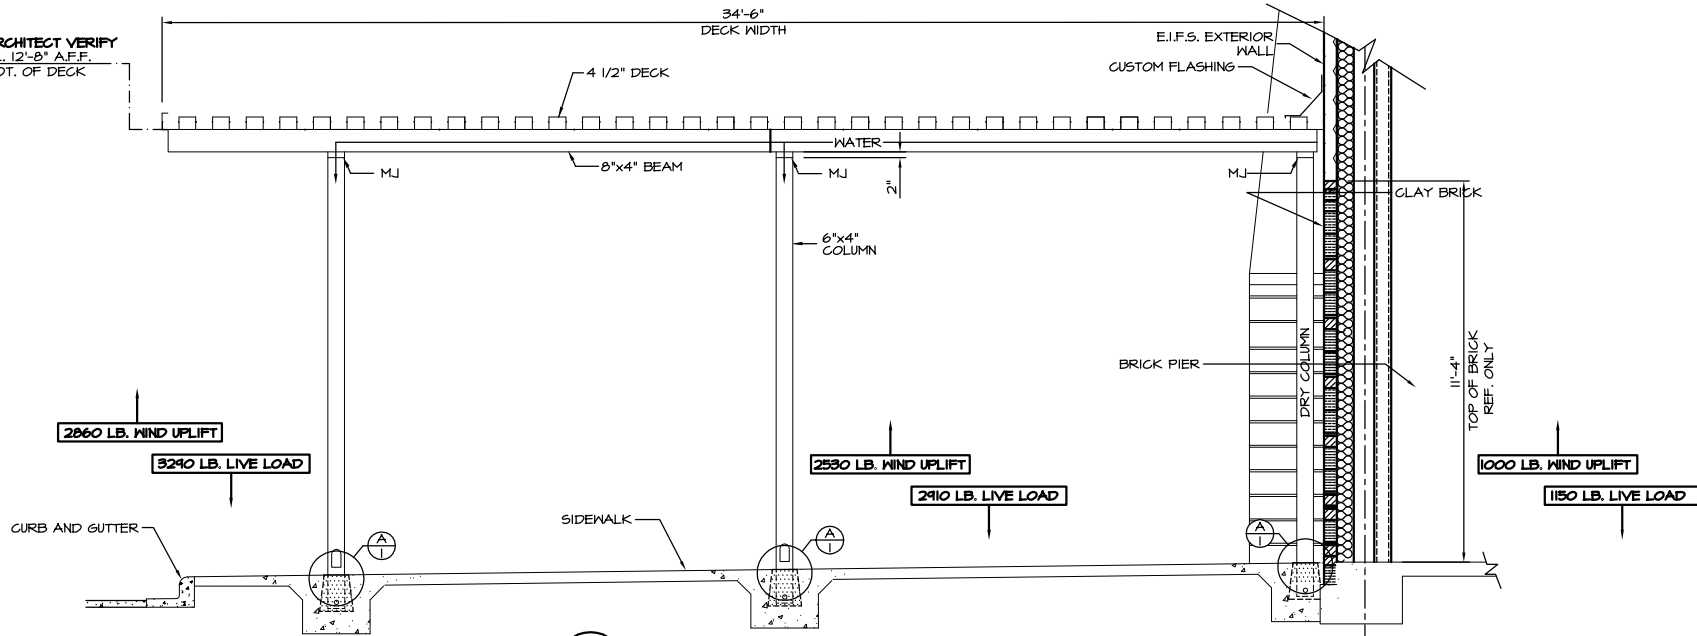


A
SECTION

ARCHITECT VERIFY
EL. 12'-0" A.F.F.
BOT. OF DECK

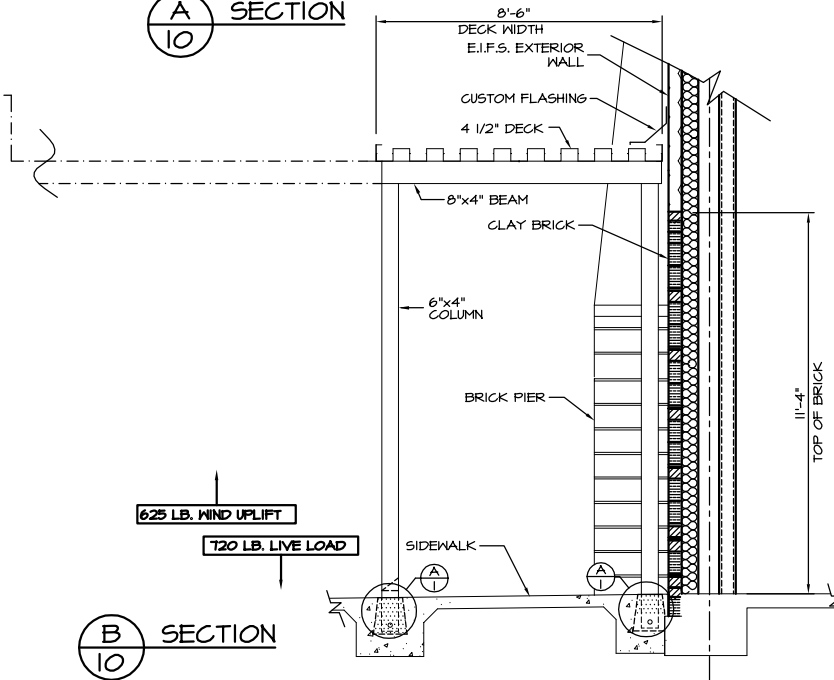

B
SECTION

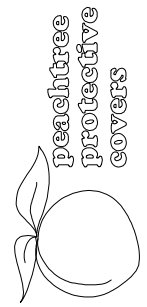

1477 ROSEDALE DRIVE
HIRAM, GA 30141
PHONE (770) 434-2100
FAX (770) 434-2122

JOB NAME: FREE CHAPEL WORSHIP CENTER
LOCATION: GAINESVILLE, GA
ARCHITECT: CDH PARTNERS INC.
CONTRACTOR: POTTS GENERAL CONTRACTORS, INC.

REVISIONS

DRAWN: RANDY V


SCALE: AS SHOWN

DATE: 10/8/03

JOB #

3171

SHT 10 OF 18


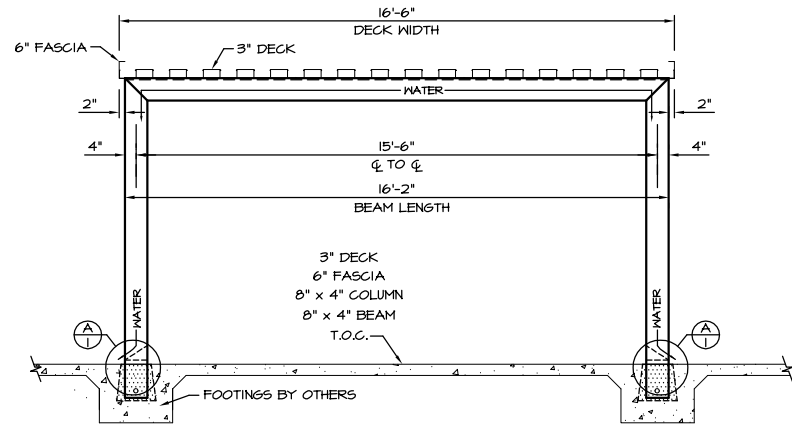


1480 LB. WIND UPLIFT

2275 LB. LIVE LOAD

1480 LB. WIND UPLIFT

2275 LB. LIVE LOAD

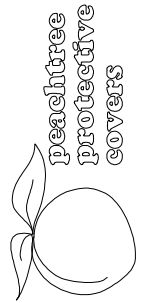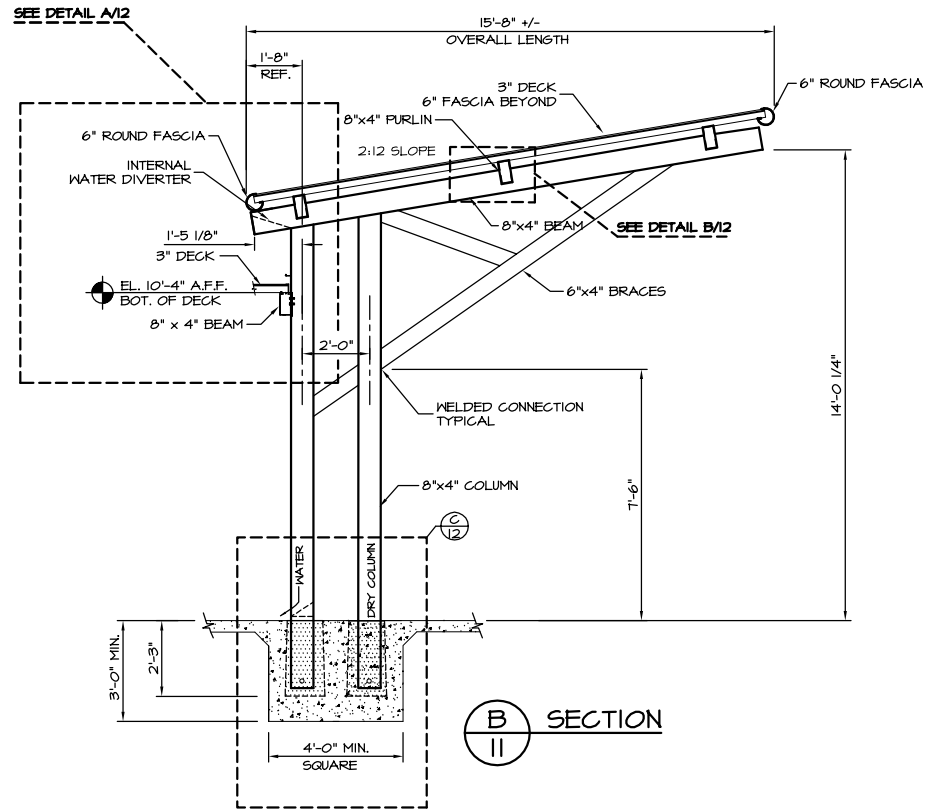

1477 ROSDALE DRIVE
HIRAM, GA 30141
PHONE (770) 434-2100
FAX (770) 434-2122

JOB NAME: FREE CHAPEL WORSHIP CENTER
LOCATION: GAINESVILLE, GA
ARCHITECT: CDH PARTNERS INC.
CONTRACTOR: POTTS GENERAL CONTRACTORS, INC.

REVISIONS

1/21/04 RLV

DRAWN: RANDY V


SCALE: AS SHOWN

DATE: 10/8/03

JOB #

3171

SHT 11 OF 18

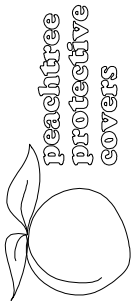

1477 ROSEDALE DRIVE
HIRAM, GA 30141
PHONE (770) 434-2100
FAX (770) 434-2122

JOB NAME: FREE CHAPEL WORSHIP CENTER
LOCATION: GAINESVILLE, GA
ARCHITECT: CDH PARTNERS INC.
CONTRACTOR: POTTS GENERAL CONTRACTORS, INC.

REVISIONS	
1/21/04 RLV	

DRAWN: RANDY V


SCALE: AS SHOWN

DATE: 10/8/03


JOB #

3171

SHT 13 OF 18

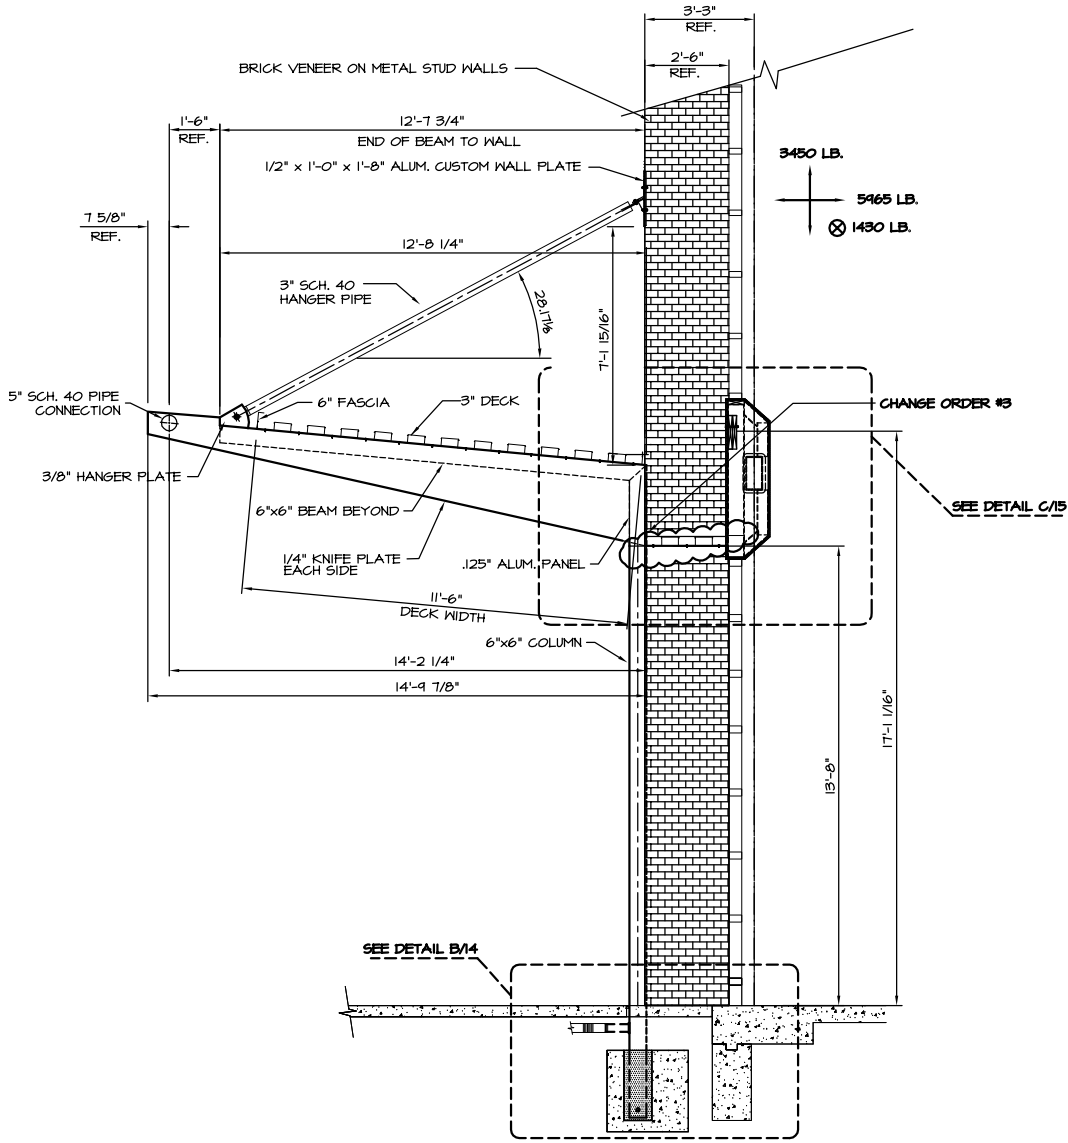


A
13 SECTION

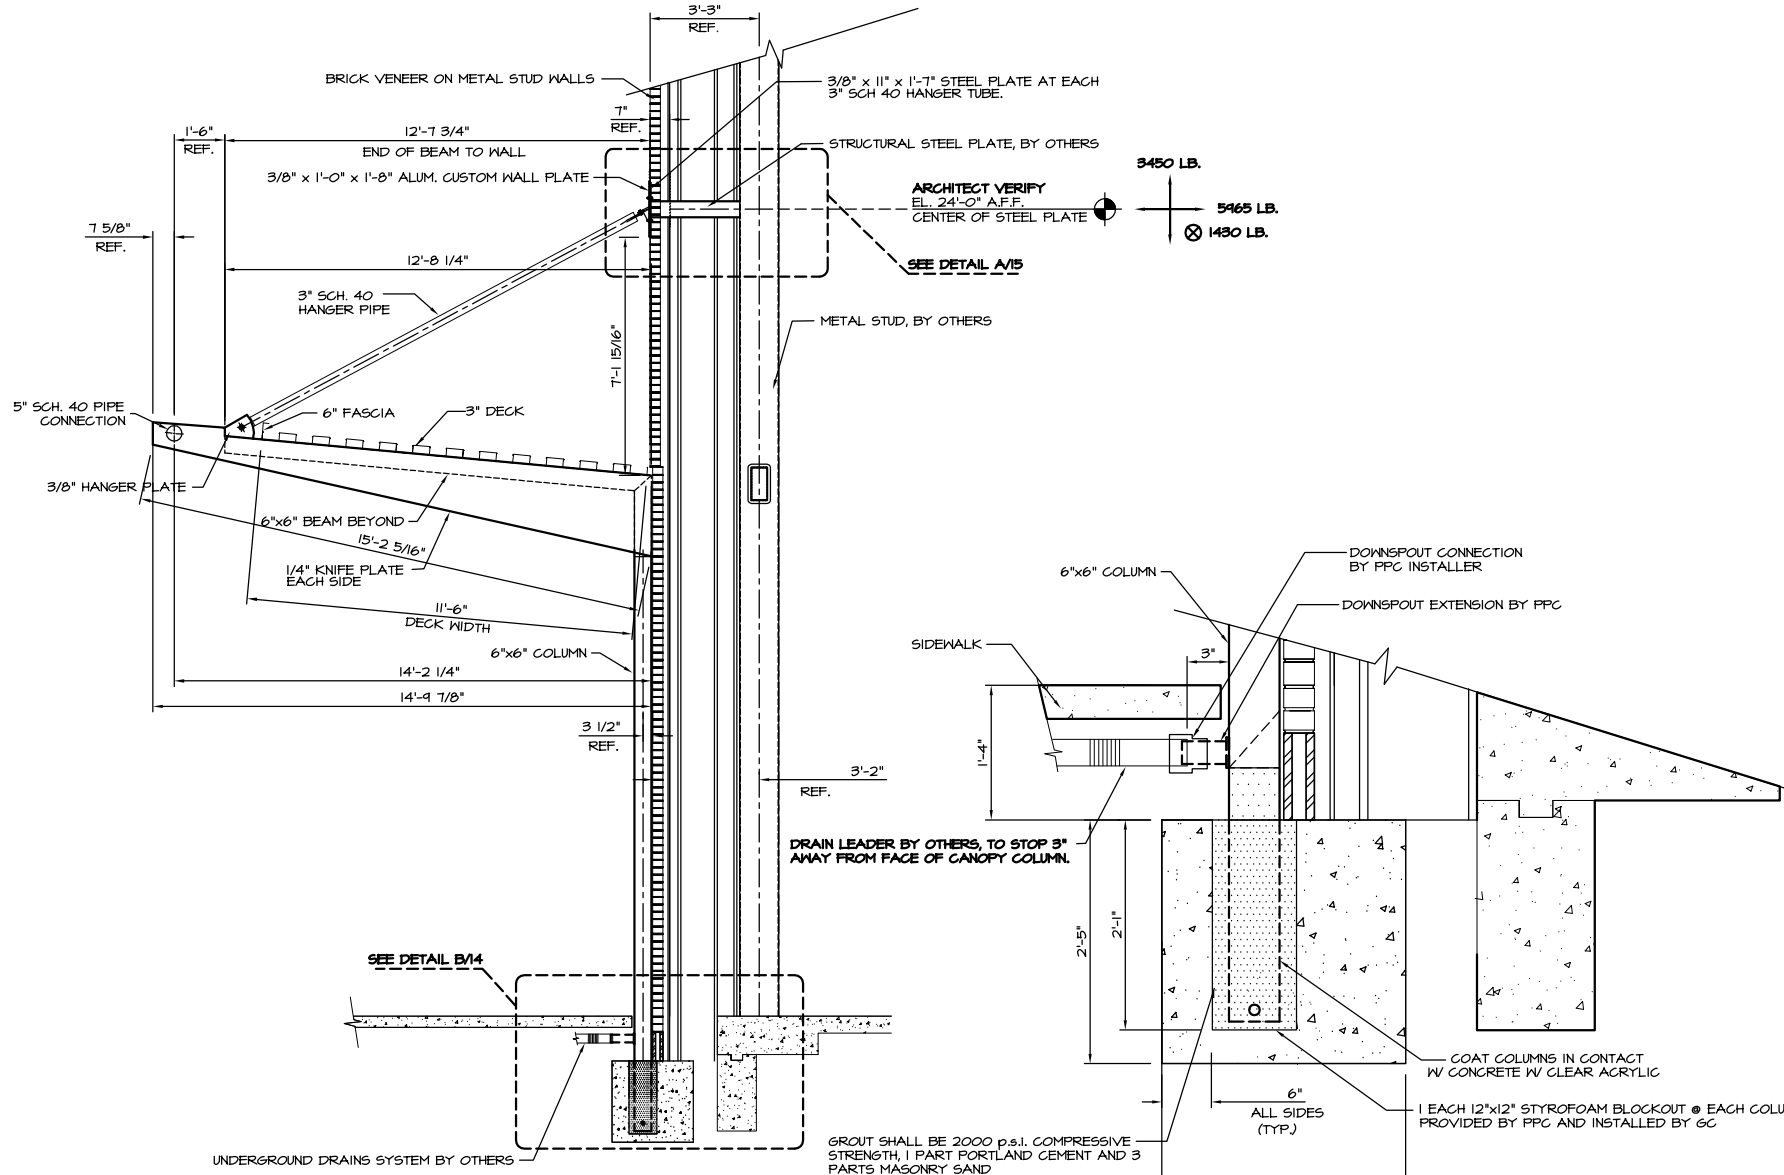

A SECTION
14

B FOOTING DETAIL
14

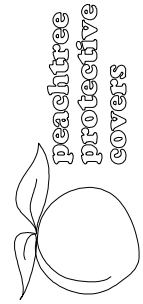

1477 ROSSEDALE DRIVE
HIRAM, GA 30141
PHONE (770) 434-2100
FAX (770) 434-2122

JOB NAME: FREE CHAPEL WORSHIP CENTER

LOCATION: GAINESVILLE, GA

ARCHITECT: CDH PARTNERS INC.

CONTRACTOR: POTTS GENERAL CONTRACTORS, INC.

REVISIONS

1/21/04	RLV

DRAWN: RANDY V

SCALE: AS SHOWN


DATE: 10/8/03

JOB #


3171

SHT 14 OF 18


CHANGE ORDER #2

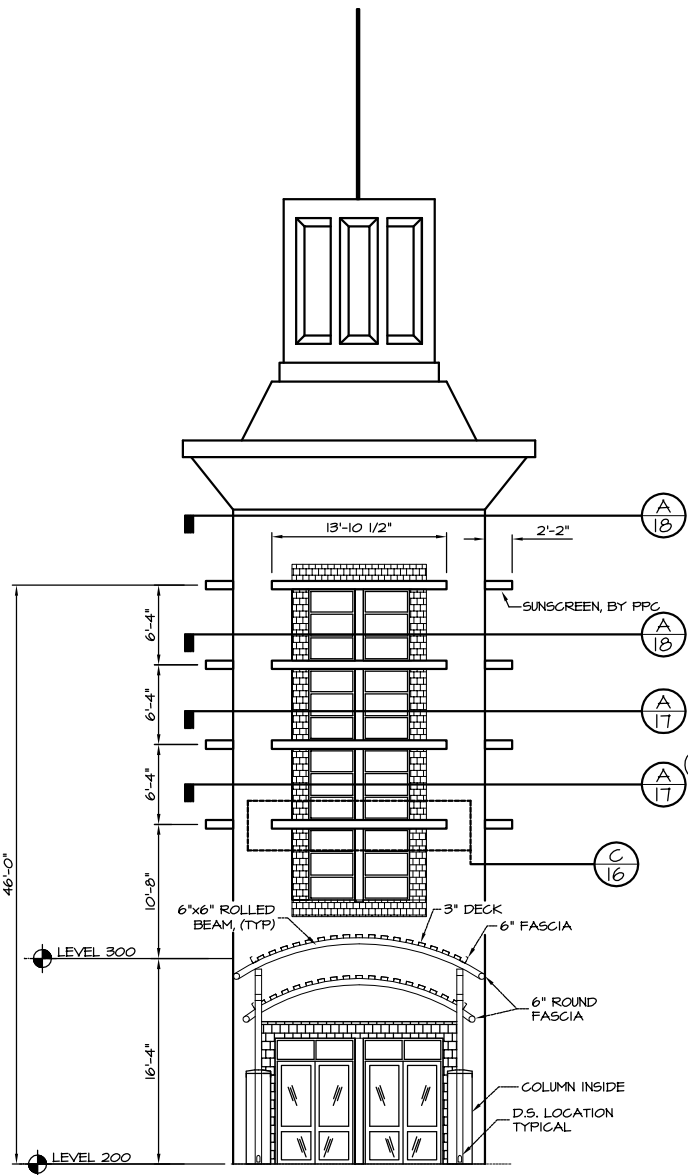

A
16
TOWER ELEVATION

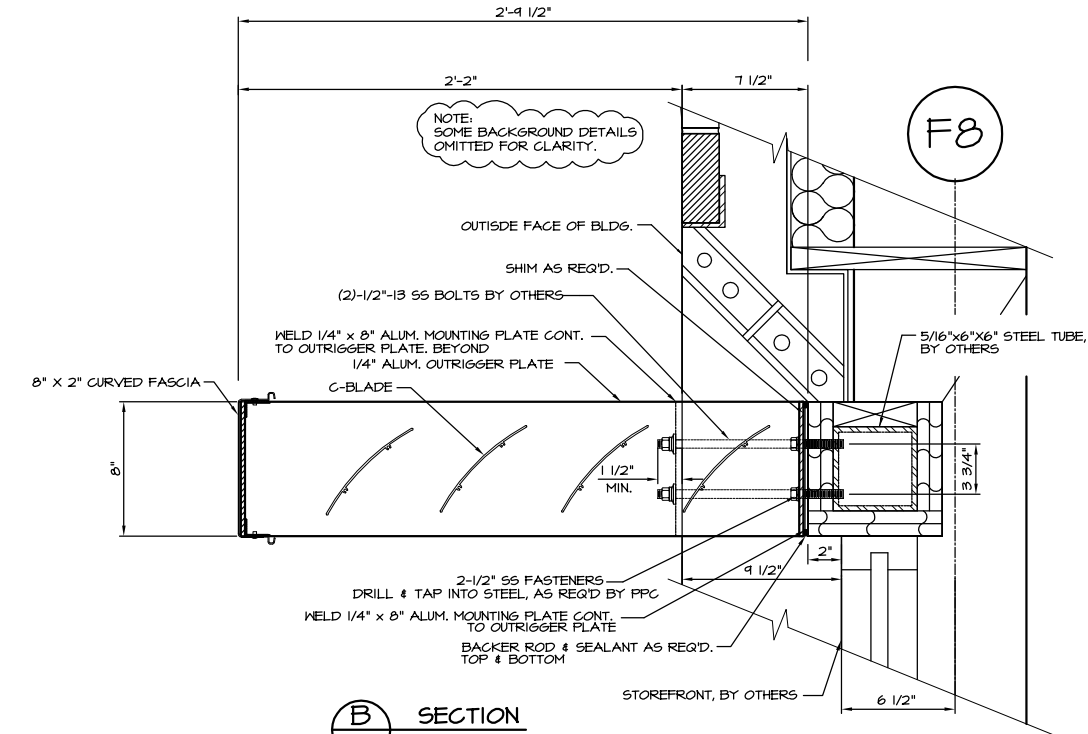

B
16
SECTION

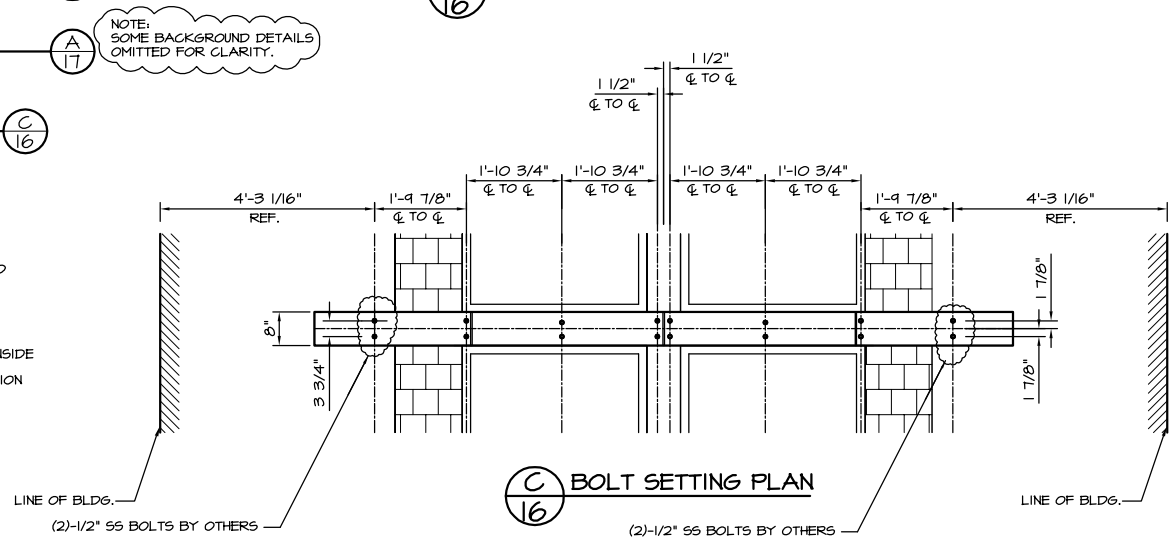

C
16
BOLT SETTING PLAN




1477 ROSEDALE DRIVE
HIRAM, GA 30141
PHONE (770) 491-2120
FAX (770) 491-2122

JOB NAME: FREE CHAPEL WORSHIP CENTER
LOCATION: GAINESVILLE, GA
ARCHITECT: CDH PARTNERS INC.
CONTRACTOR: POTTS GENERAL CONTRACTORS, INC.

REVISIONS	
1/21/04 RLV	
7/15/04 JRC	
DRAWN: RANDY V	
SCALE: AS SHOWN	
DATE: 10/8/03	
JOB # 3171	
SHT 16 OF 18	

CHANGE ORDER #2

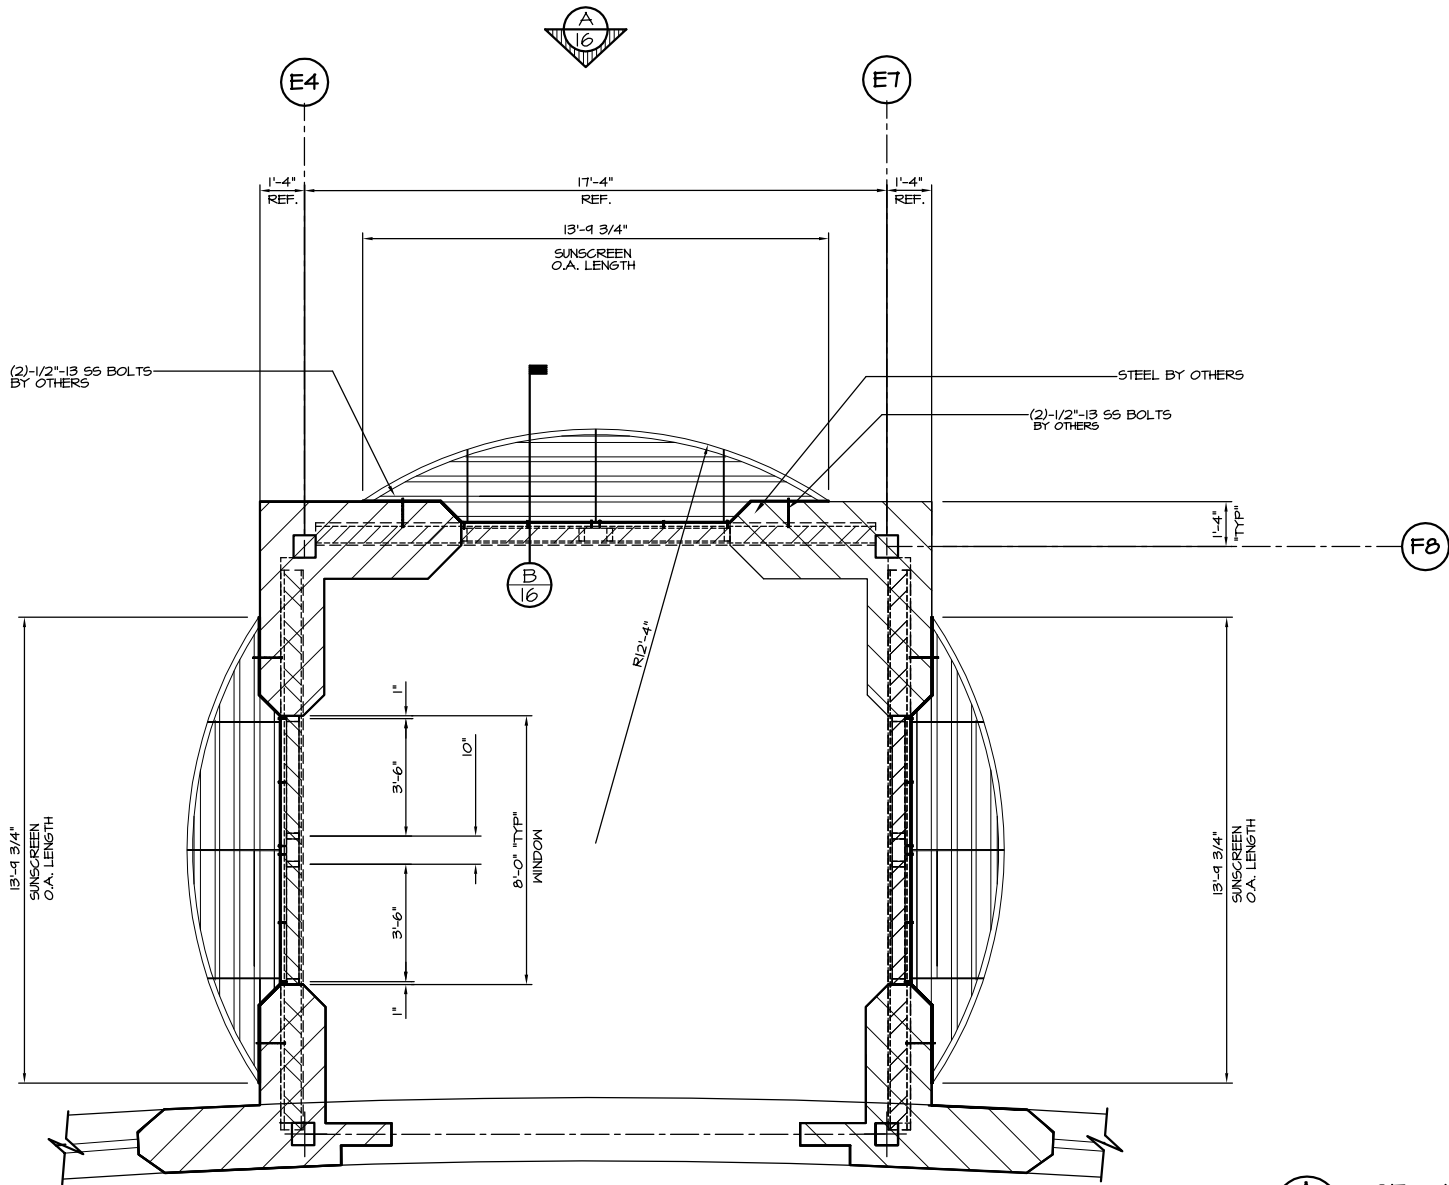

A
17 SECTION



PHONE (770) 439-2100
FAX (770) 439-2122
1477 ROSEDALE DRIVE
HIRAM, GA 30143

JOB NAME: FREE CHAPEL WORSHIP CENTER
LOCATION: GAINESVILLE, GA
ARCHITECT: CDH PARTNERS INC.
CONTRACTOR: POTTS GENERAL CONTRACTORS, INC.

REVISIONS	
1/21/04 RLV	
7/15/04 JRC	

DRAWN: RANDY V


SCALE: AS SHOWN

DATE: 10/8/03


JOB #
3171

SHT 17 OF 18

CHANGE ORDER #2

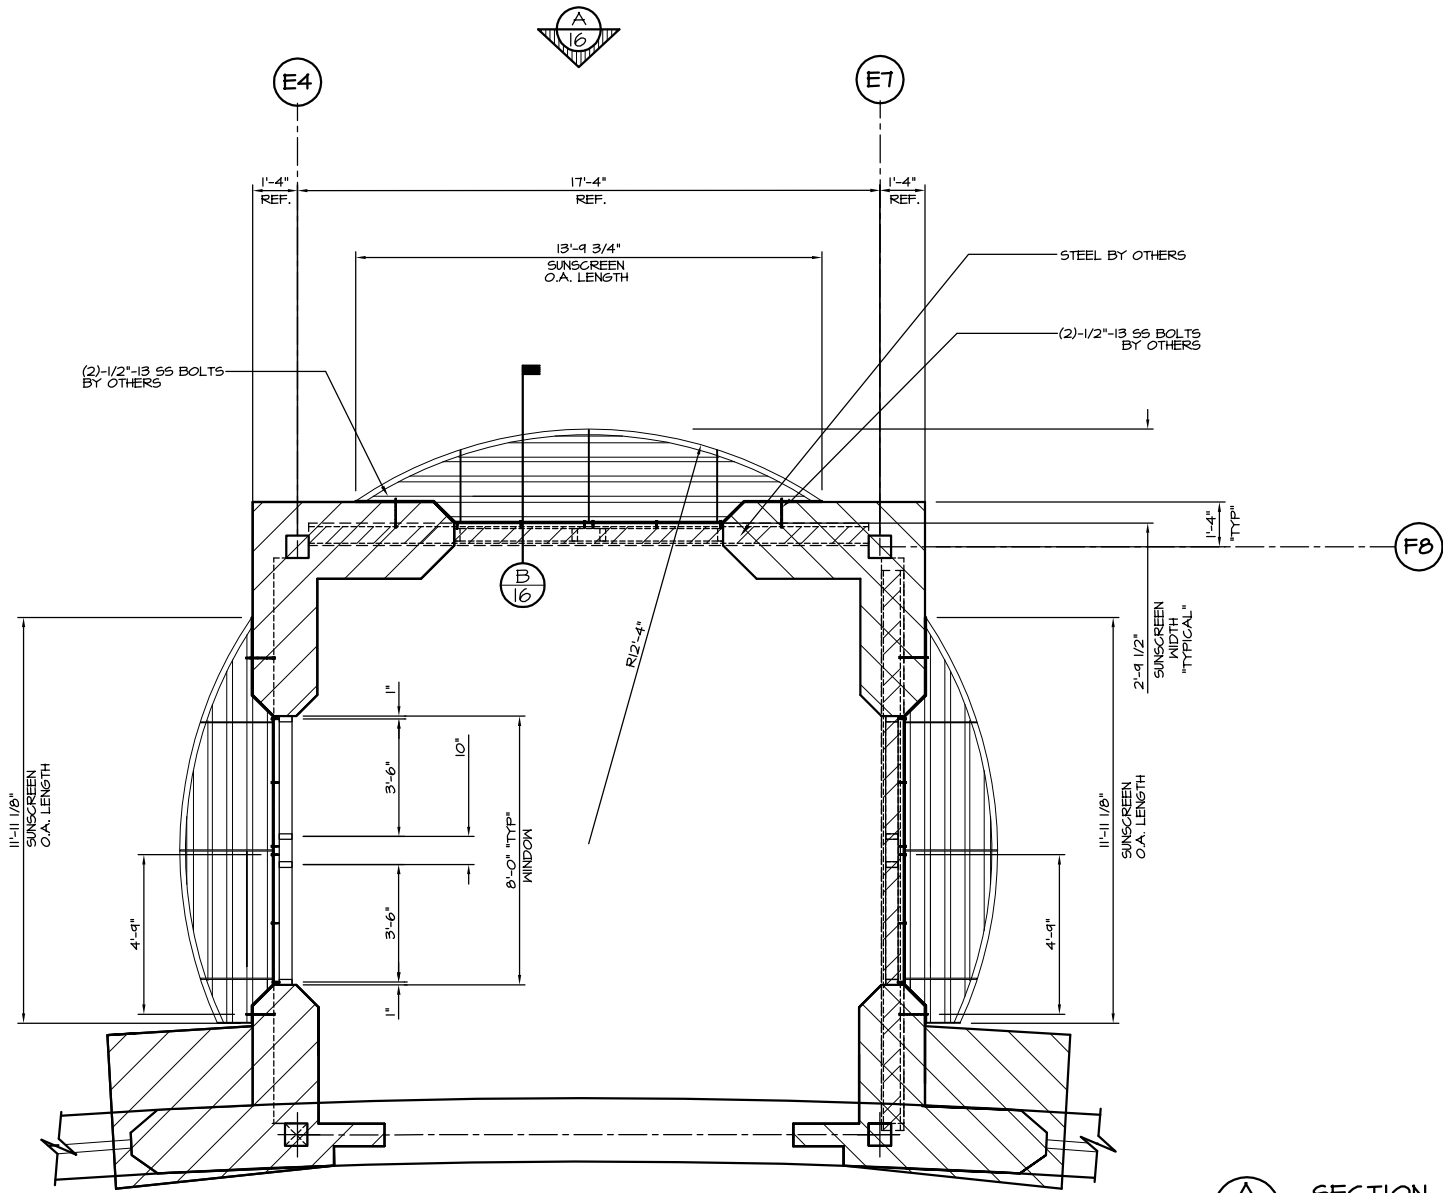

A
18 SECTION

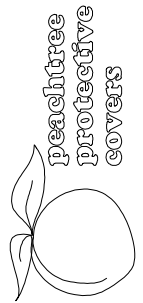

peachtree
protective
covers
PHONE (770) 439-2120
FAX (770) 439-2122
1477 ROSEDALE DRIVE
HIRAM, GA 30143

JOB NAME: FREE CHAPEL WORSHIP CENTER
LOCATION: GAINESVILLE, GA
ARCHITECT: CDH PARTNERS INC.
CONTRACTOR: POTTS GENERAL CONTRACTORS, INC.

REVISIONS	
1/21/04 RLV	
7/15/04 JRC	
DRAWN: RANDY V	
SCALE: AS SHOWN	
DATE: 10/8/03	
JOB #	
3171	
SHT	
18 OF 18	