


REVISION HISTORY	
DATE	DESCRIPTION
12/21/06	1ST SUBMITTAL
08/09/07	2ND SUBMITTAL
08/31/07	2ND SUBMITTAL, REV'D CONNECTIONS
10/10/07	FINAL APPROVAL SUBMITTAL
12/10/07	FILE & FIELD #1
3/6/08	PHASE 1 - SS-A RELEASE
5/20/08	PHASE 2 - SS-B RELEASE

JOB # 4011

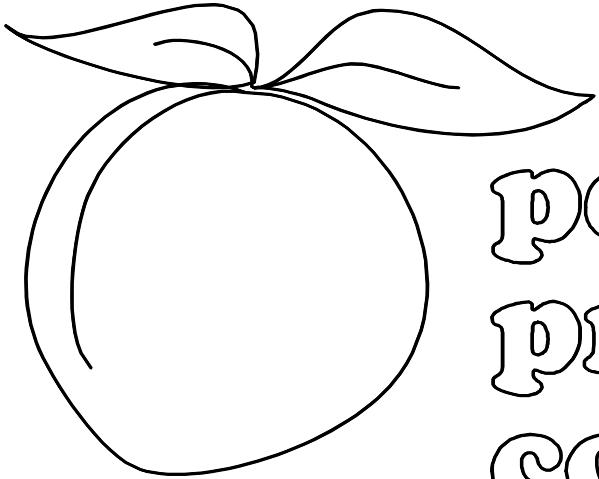

peachtree
protective
covers

PLYLER HALL SCIENCE
BUILDING (FURMAN UNIVERSITY)

GREENVILLE, SC


BY

BALLINGER

MAY 20, 2008

1477 ROSEDALE DRIVE
HIRAM, GA 30141
(770) 439-2120
fax (770) 439-2122


Drawing: 4011-SBFF.dwg
Saved: 12/10/07

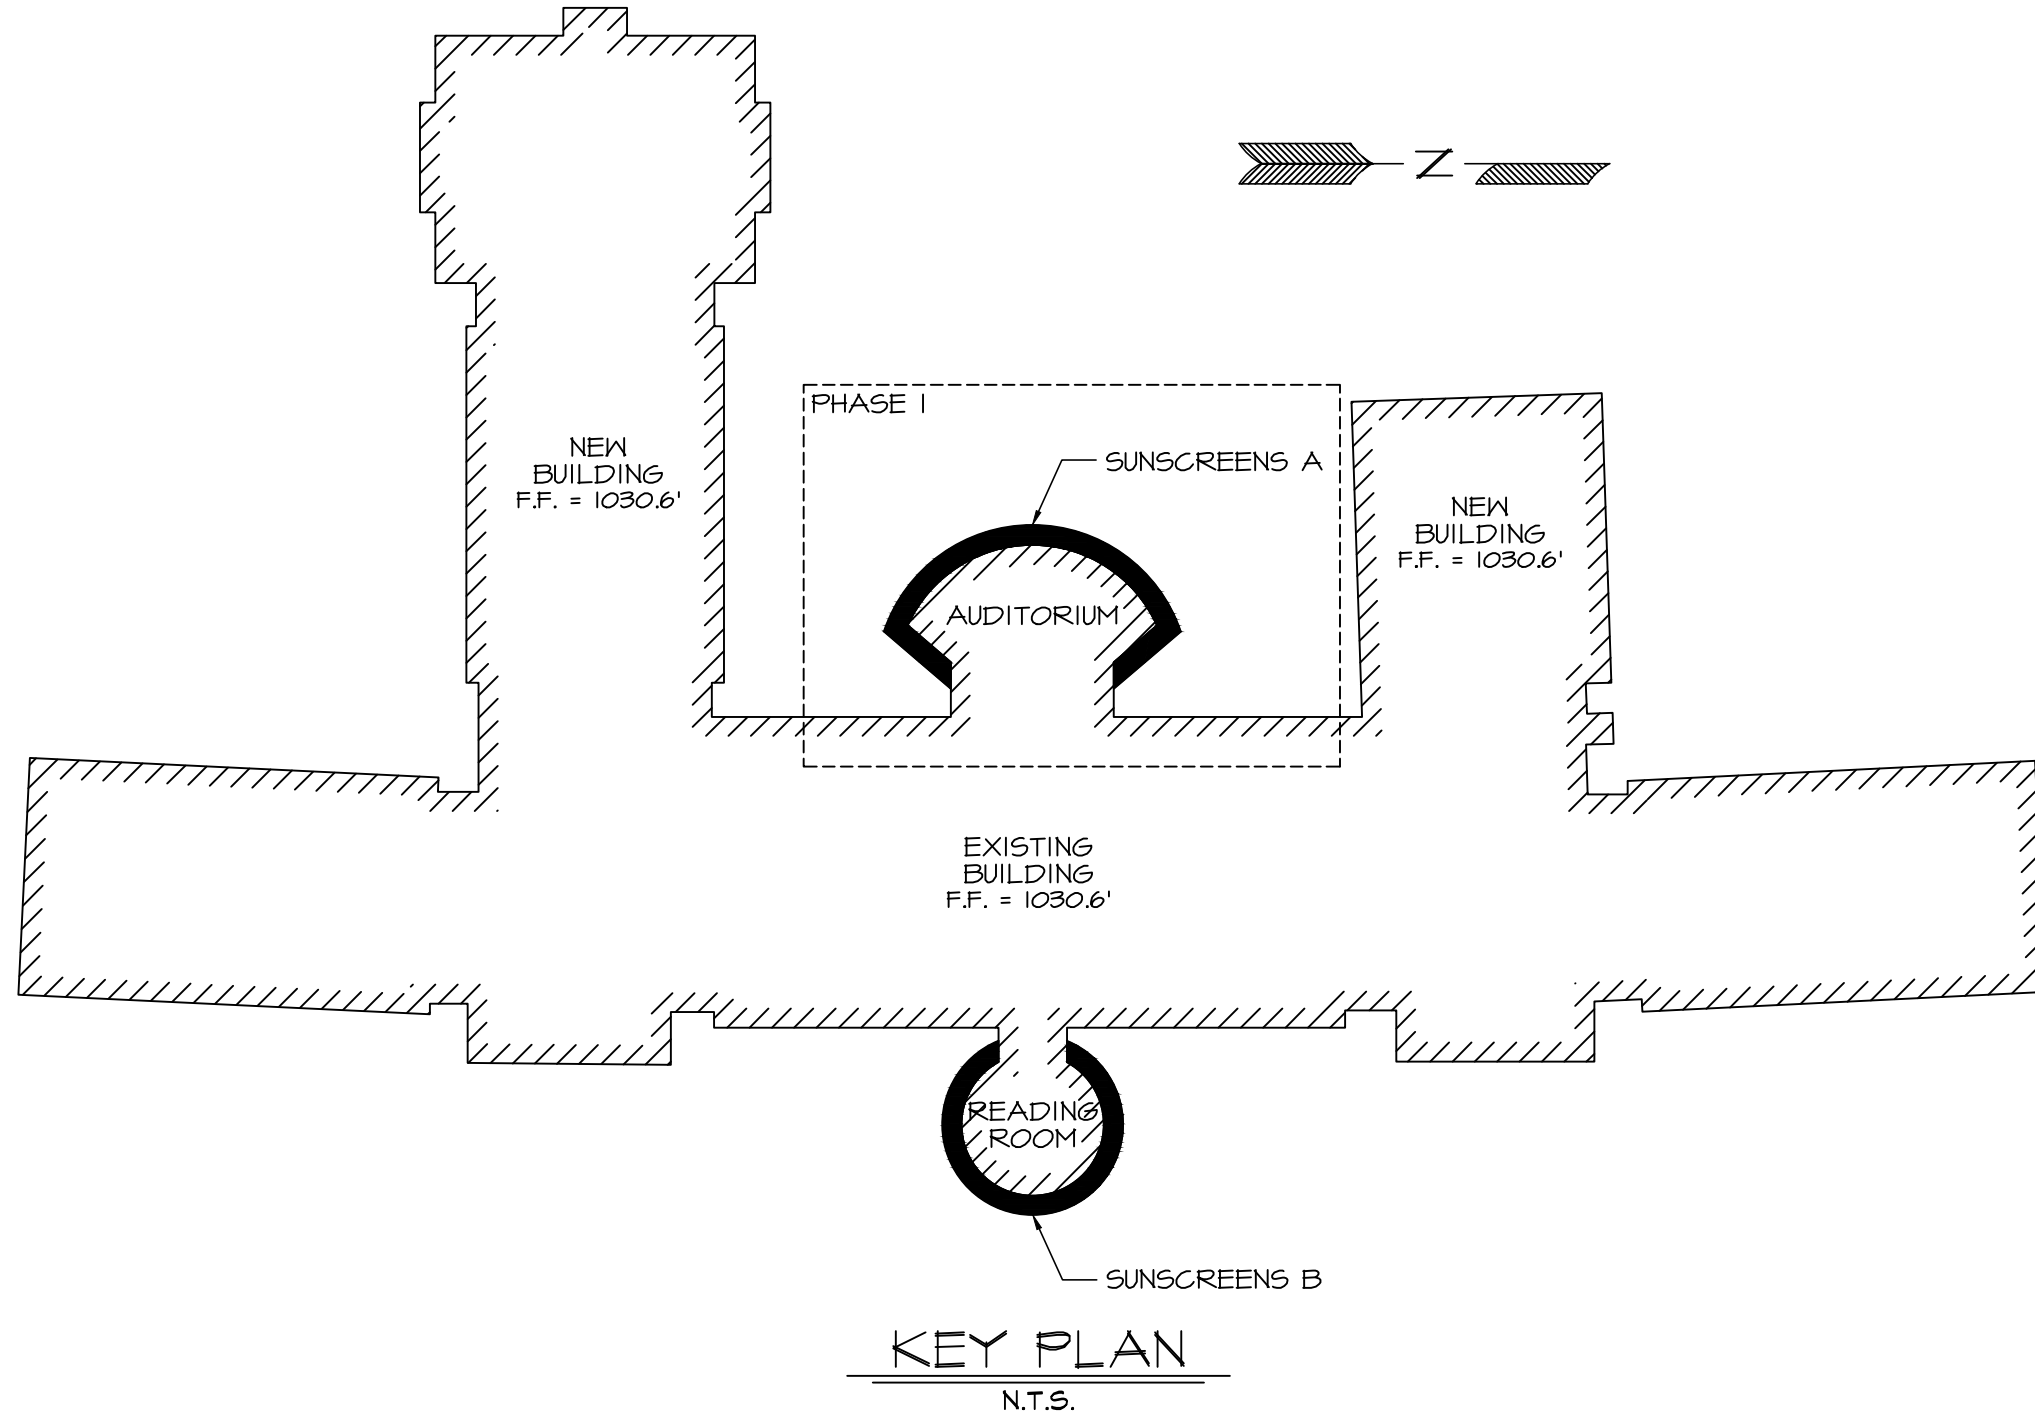

FINISH SCHEDULE		
DESCRIPTION	FINISH	COLOR
6" ELLIPTICAL BLADE	2-COAT KYNAR	CHAMPAGNE GOLD- VALSPAR 399A540
1/4" x 10" TAPERED OUTRIGGER	2-COAT KYNAR	CHAMPAGNE GOLD- VALSPAR 399A540
6" x 4" x 3/8" RADIUS FASCIA ANGLE	2-COAT KYNAR	BRIGHT SILVER - VALSPAR 399X440
1/2" x 8" CUSTOM STEEL BRACKET	POWDER COAT	BLACK


JOB NAME: PLYLER HALL SCIENCE BUILDING (FURMAN UNIV.)
LOCATION: GREENVILLE, SC
ARCHITECT: BALLINGER
CONTRACTOR: RODGERS BUILDERS GEN. CONTRACTORS

REVISIONS	
08/09/07 DEP	
10/10/07 TLW	
12/10/07 RM	
DRAWN: DEP	
SCALE: AS SHOWN	
DATE: 12/21/06	
JOB #	
4011	
SHT OF 4	

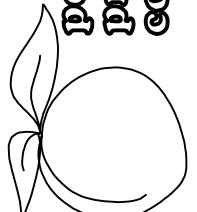


peachtree
protective
covers

1477 ROSEDALE DRIVE
HIRAM, GA 30141
PHONE (770) 434-2120
FAX (770) 434-2122

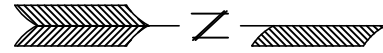

NOTE:
SOME BACKGROUND DETAILS
OMITTED FOR CLARITY.

NOTE:
PLACEMENT FOR STEEL OUTRIGGERS
IS EXTREMELY IMPORTANT.
GC, PPC AND STRUCTURAL INSTALLER
TO COORDINATE

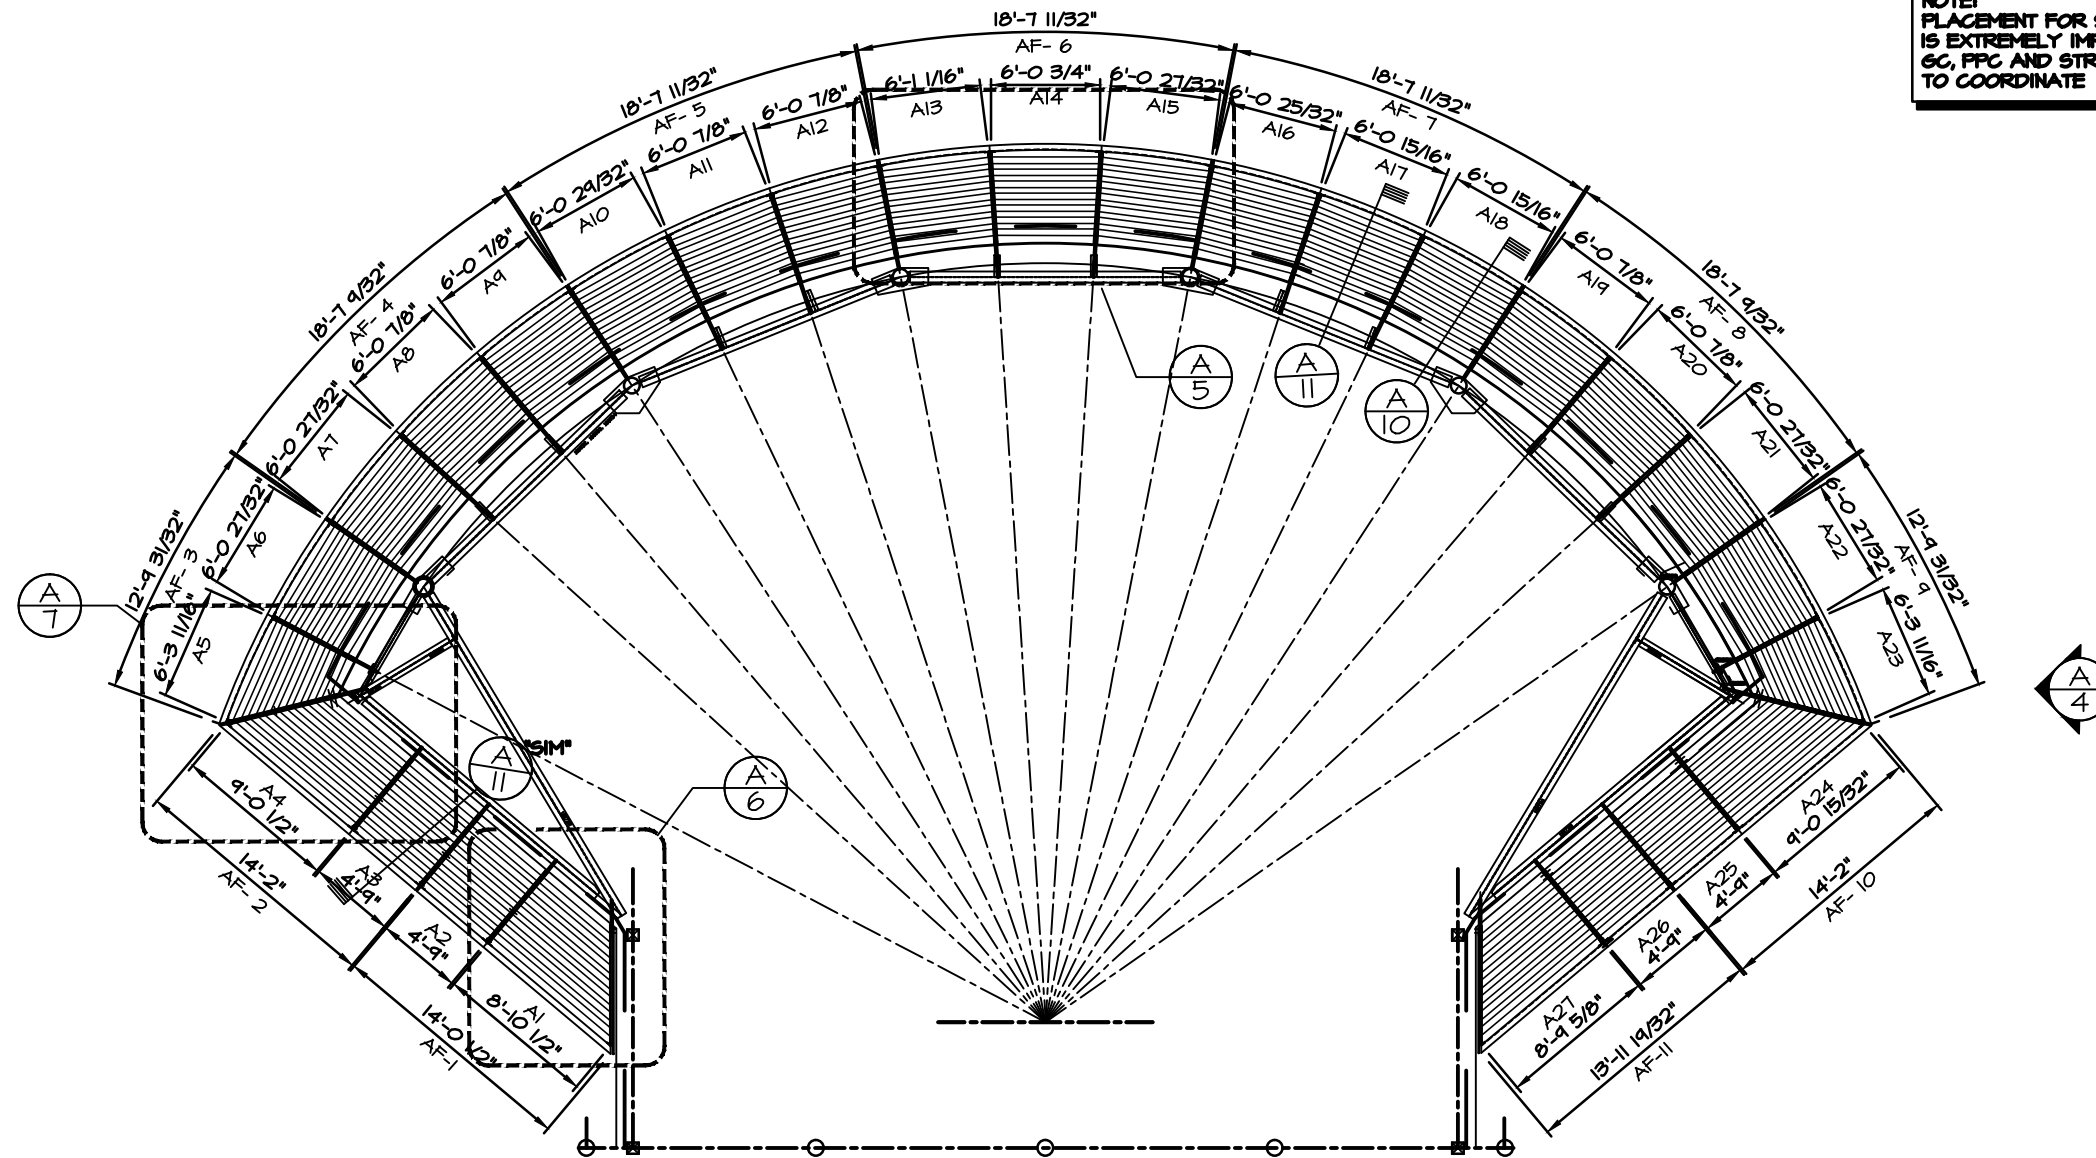


SUNSCREEN PLAN VIEW

SCALE: 3/32"=1'-0"

SUNSCREEN A

GC & ARCHITECT NOTE:
1/2" SUNSCREEN STEEL MOUNTING TAB LOCATIONS
AS NOTED ON SUNSCREEN PLAN VIEW. INSTALLER
REFERENCE STEEL MOUNTING PLATE FAB DETAILS
FOR CORRECT IDENTIFICATION FOR LOCATION
PLACEMENT.
STEEL TAB LOCATIONS FOR SUNSCREEN
OUTRIGGERS ARE EXTREMELY IMPORTANT.
GC, PPC AND STRUCTURAL INSTALLER TO
COORDINATE INSTALLATION AS REQ'D.,

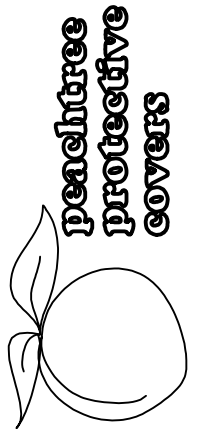

14771 ROSEDALE DRIVE PHONE (770) 434-2120
HIRAM, GA 30141 FAX (770) 434-2122

JOB NAME: PLYLER HALL SCIENCE BUILDING (FURMAN UNIV.)
LOCATION: GREENVILLE, SC
ARCHITECT: BALLINGER
CONTRACTOR: RODGERS BUILDERS GEN. CONTRACTORS

REVISIONS

08/09/07 DEP	12/12/07 TLN
10/10/07 TLN	02/19/08 AM
12/10/07 RW	

DRAWN: DEP

SCALE: AS SHOWN

DATE: 12/21/06



JOB #

4011


SHT 2 OF 14

NOTE:
SOME BACKGROUND DETAILS
OMITTED FOR CLARITY.

NOTE:
PLACEMENT FOR STEEL OUTRIGGERS
IS EXTREMELY IMPORTANT.
GC, PPC AND STRUCTURAL INSTALLER
TO COORDINATE

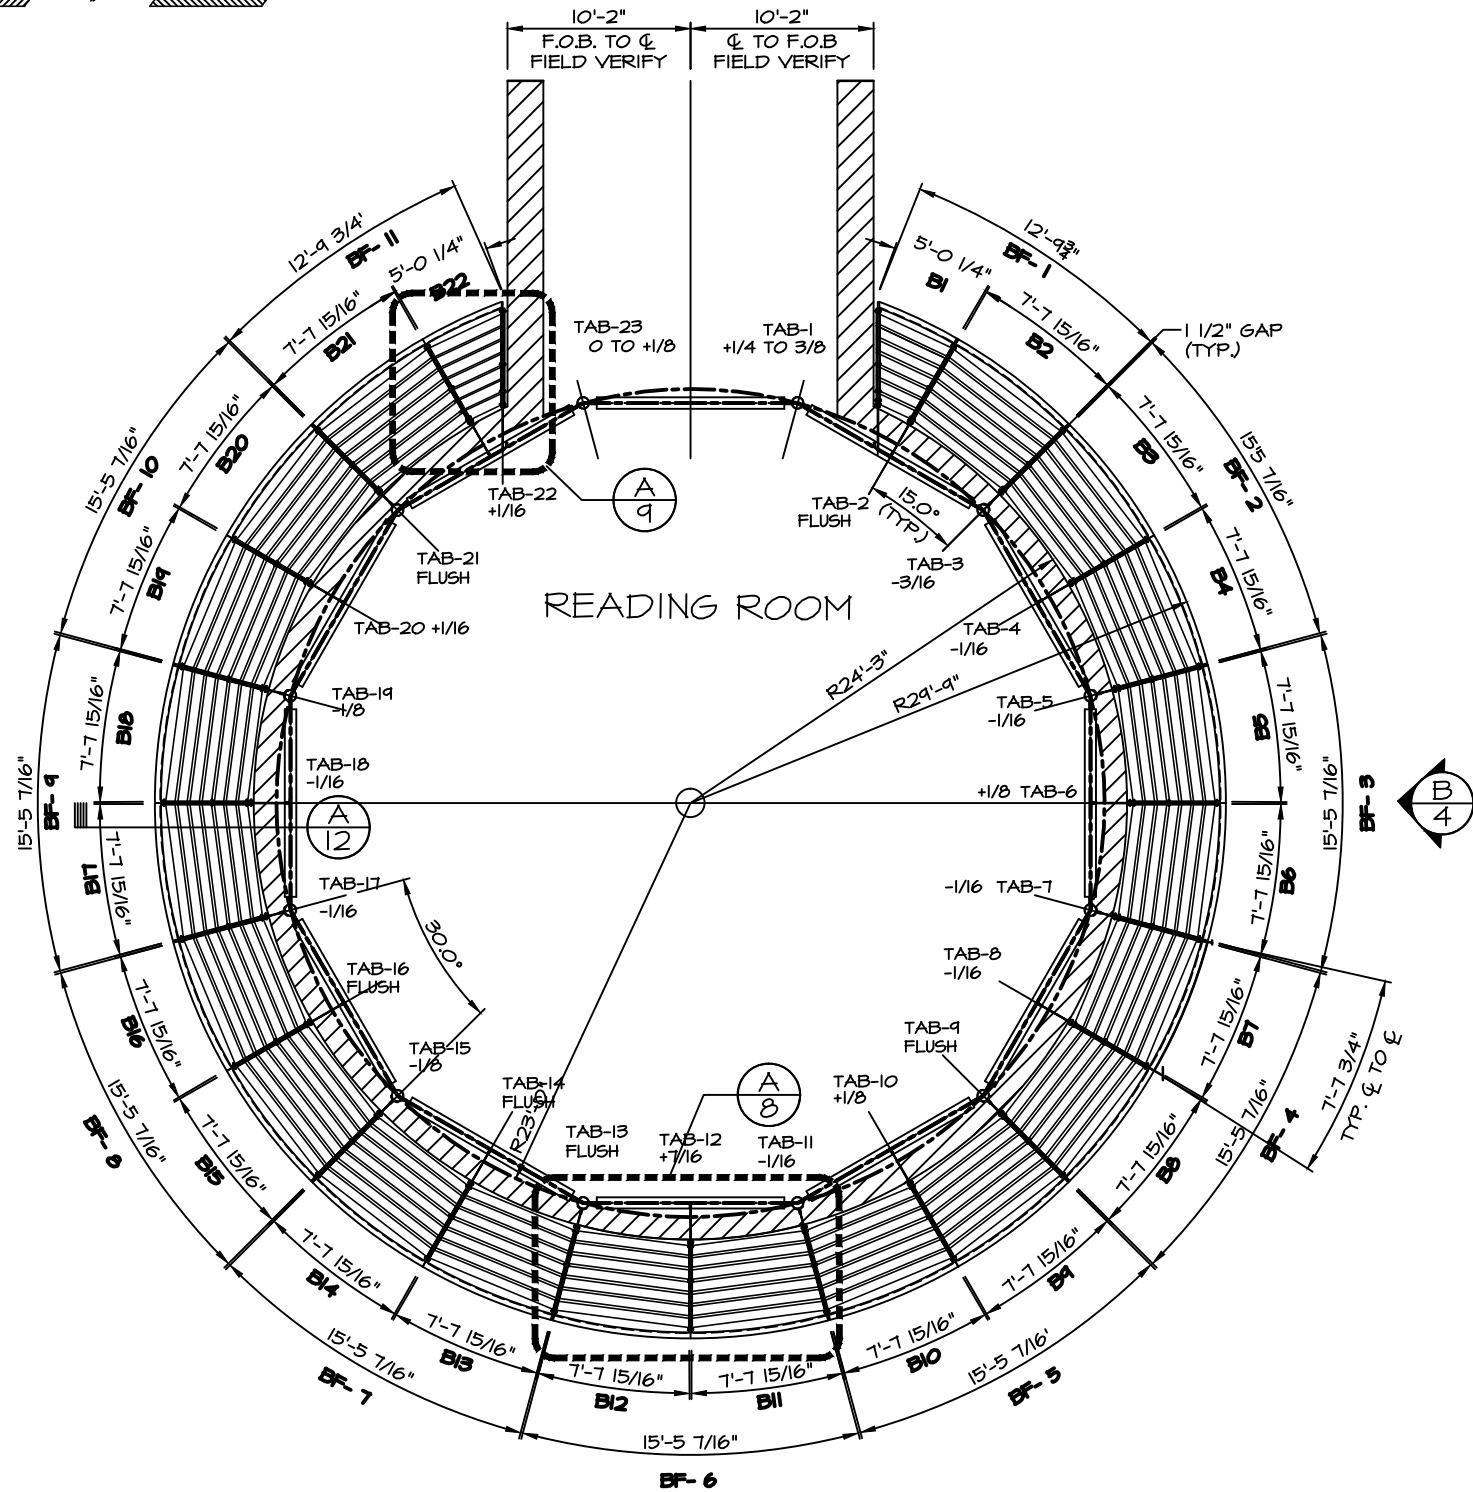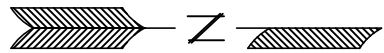

SUNSCREEN PLAN VIEW
SCALE: 3/32"=1'-0" SUNSCREEN B

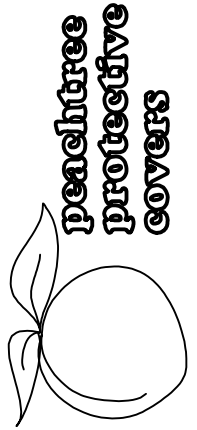

14771 ROSEDALE DRIVE PHONE (770) 434-2120
HIRAM, GA 30141 FAX (770) 434-2122

JOB NAME: PLYLER HALL SCIENCE BUILDING (FURMAN UNIV.)

LOCATION: GREENVILLE, SC

ARCHITECT: BALLINGER

CONTRACTOR: RODGERS BUILDERS GEN. CONTRACTORS

REVISIONS

08/09/07 DEP	
4-25-08 TLW	

DRAWN: DEP

SCALE: AS SHOWN

DATE: 12/21/06


JOB #

4011


SHT 3 OF 14

PHASE 2


NOTE:
SOME BACKGROUND DETAILS
OMITTED FOR CLARITY.

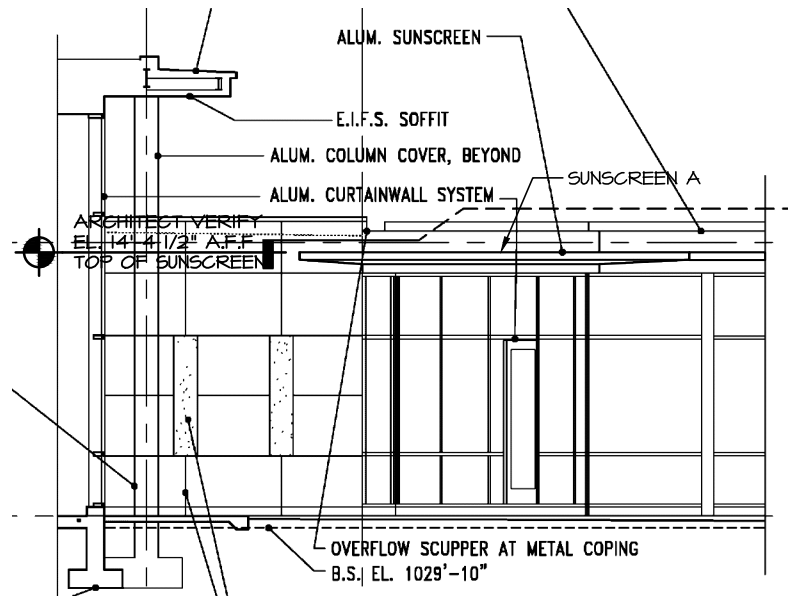

A
4 ELEVATION
SUNSCREEN A

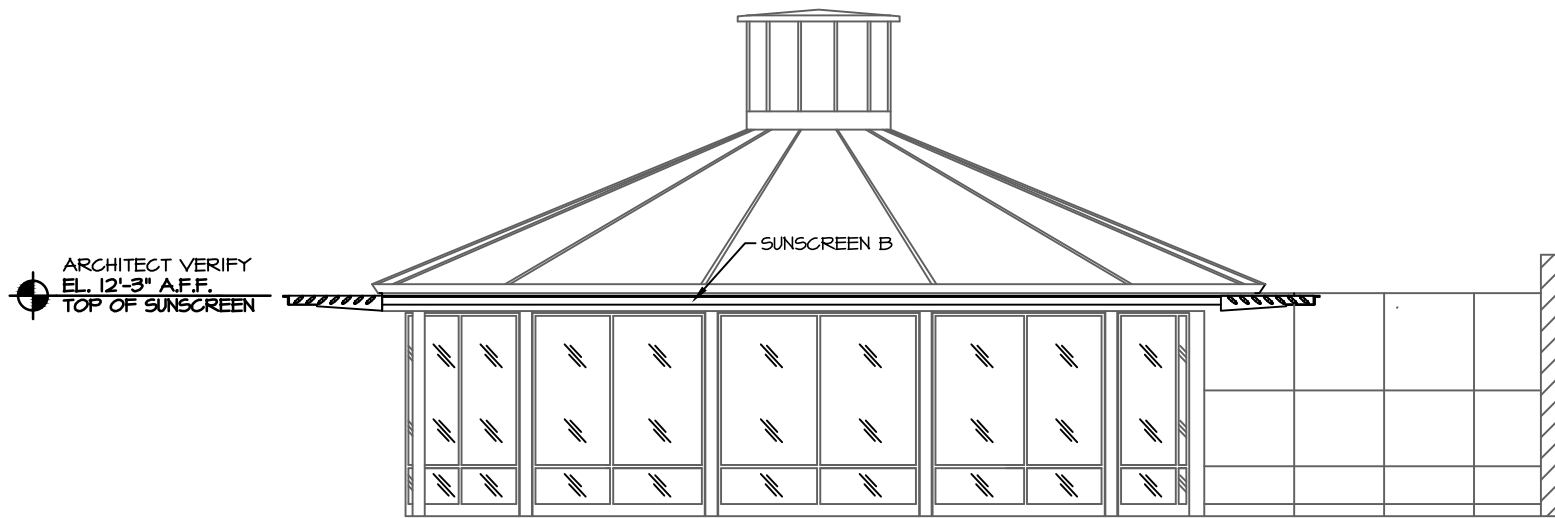

B
4 ELEVATION
SUNSCREEN B

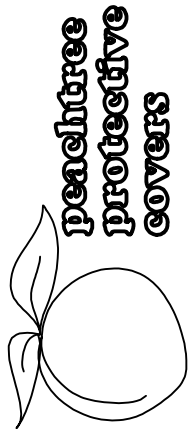

1477 ROSEDALE DRIVE PHONE (770) 434-2120
HIRAM, GA 30141 FAX (770) 434-2122

JOB NAME: PLYLER HALL SCIENCE BUILDING (FURMAN UNIV.)

LOCATION: GREENVILLE, SC

ARCHITECT: BALLINGER

CONTRACTOR: RODGERS BUILDERS GEN. CONTRACTORS

REVISIONS

08/09/07 DEP	
08/18/07 RW	
10/10/07 TLW	

DRAWN: DEP



SCALE: AS SHOWN

DATE: 12/21/06

JOB #


4011

SHT 4 OF 14

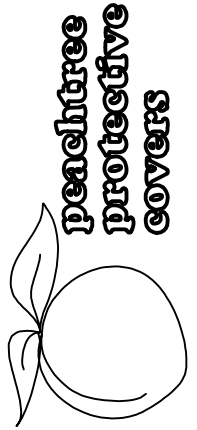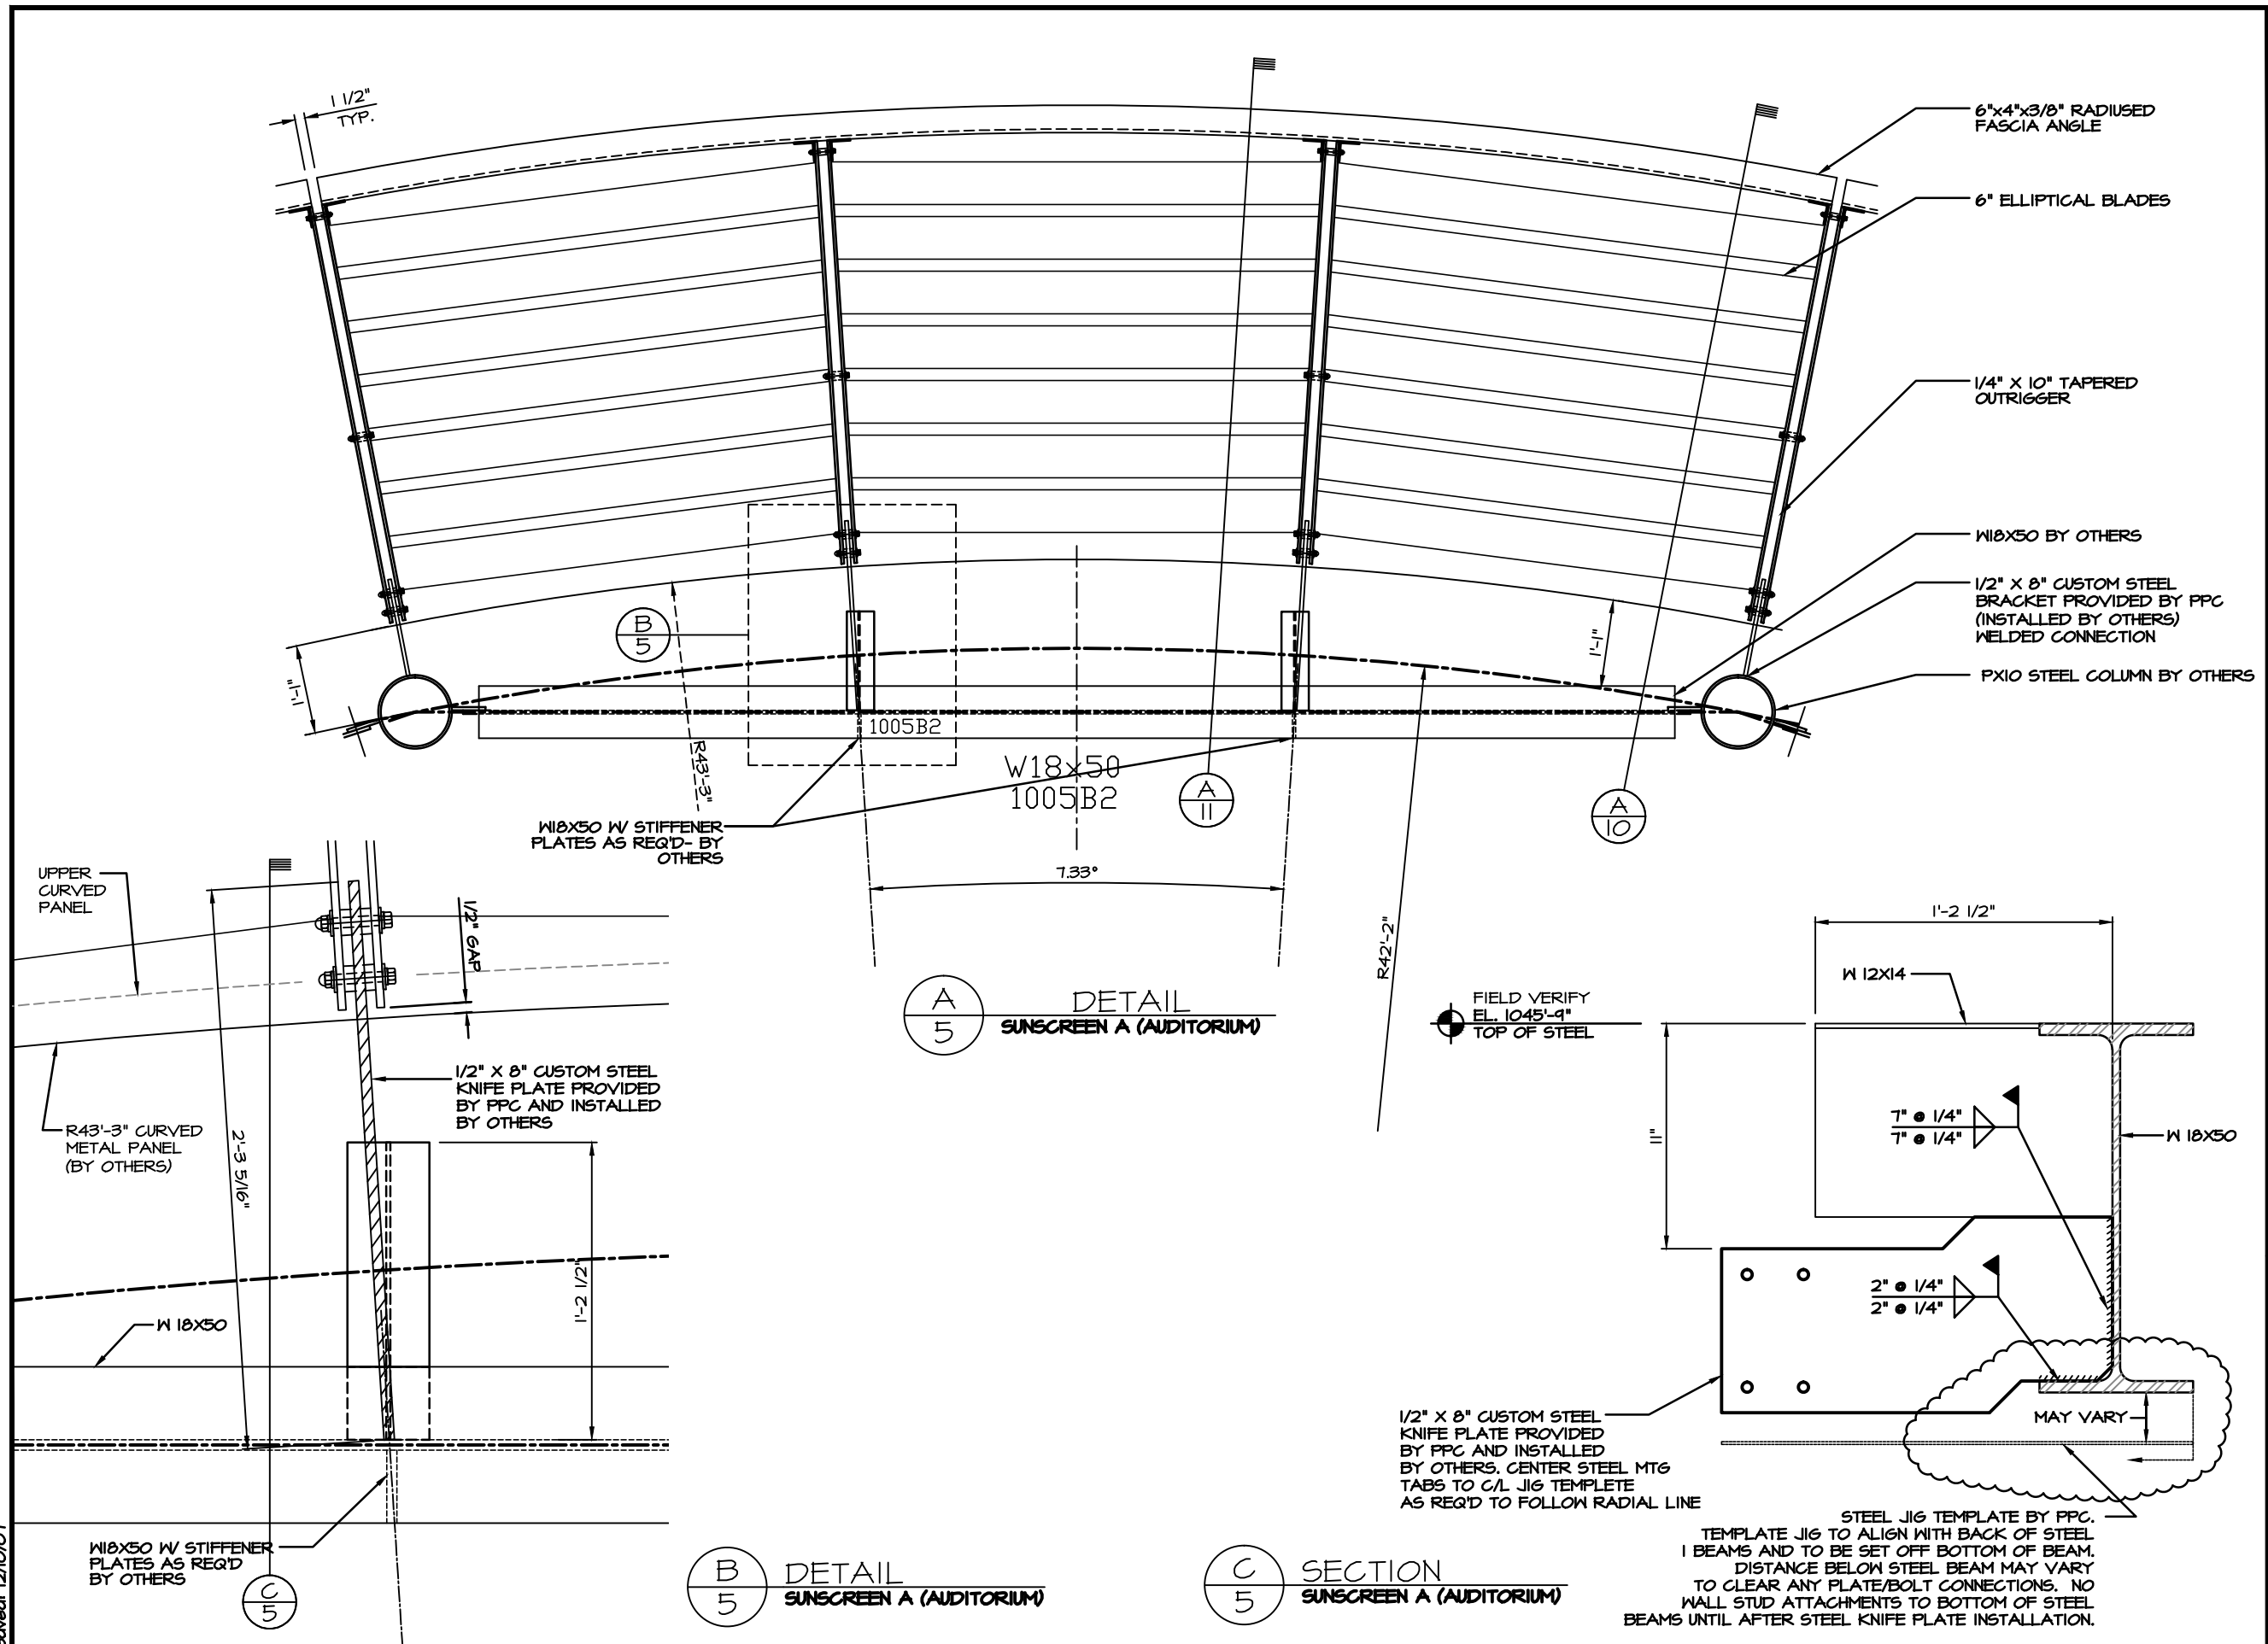

JOB NAME: PLYLER HALL SCIENCE BUILDING (FURMAN UNIV.)

REVISIONS

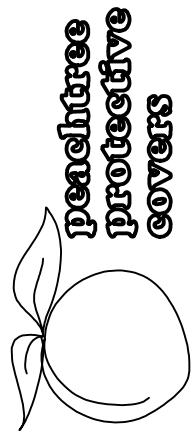

1477 ROSEDALE DRIVE PHONE (770) 434-2120
HIRAM, GA 30141 FAX (770) 434-2122

JOB NAME: PLYLER HALL SCIENCE BUILDING (FURMAN UNIV.)

LOCATION: GREENVILLE, SC

ARCHITECT: BALLINGER

CONTRACTOR: RODGERS BUILDERS GEN. CONTRACTORS

REVISIONS

08/09/07 DEP	12/10/07 RW
08/31/07 JB	
10/10/07 TLW	

DRAWN: DEP


SCALE: AS SHOWN


DATE: 12/21/06

JOB #


4011

SHT 6 OF 14

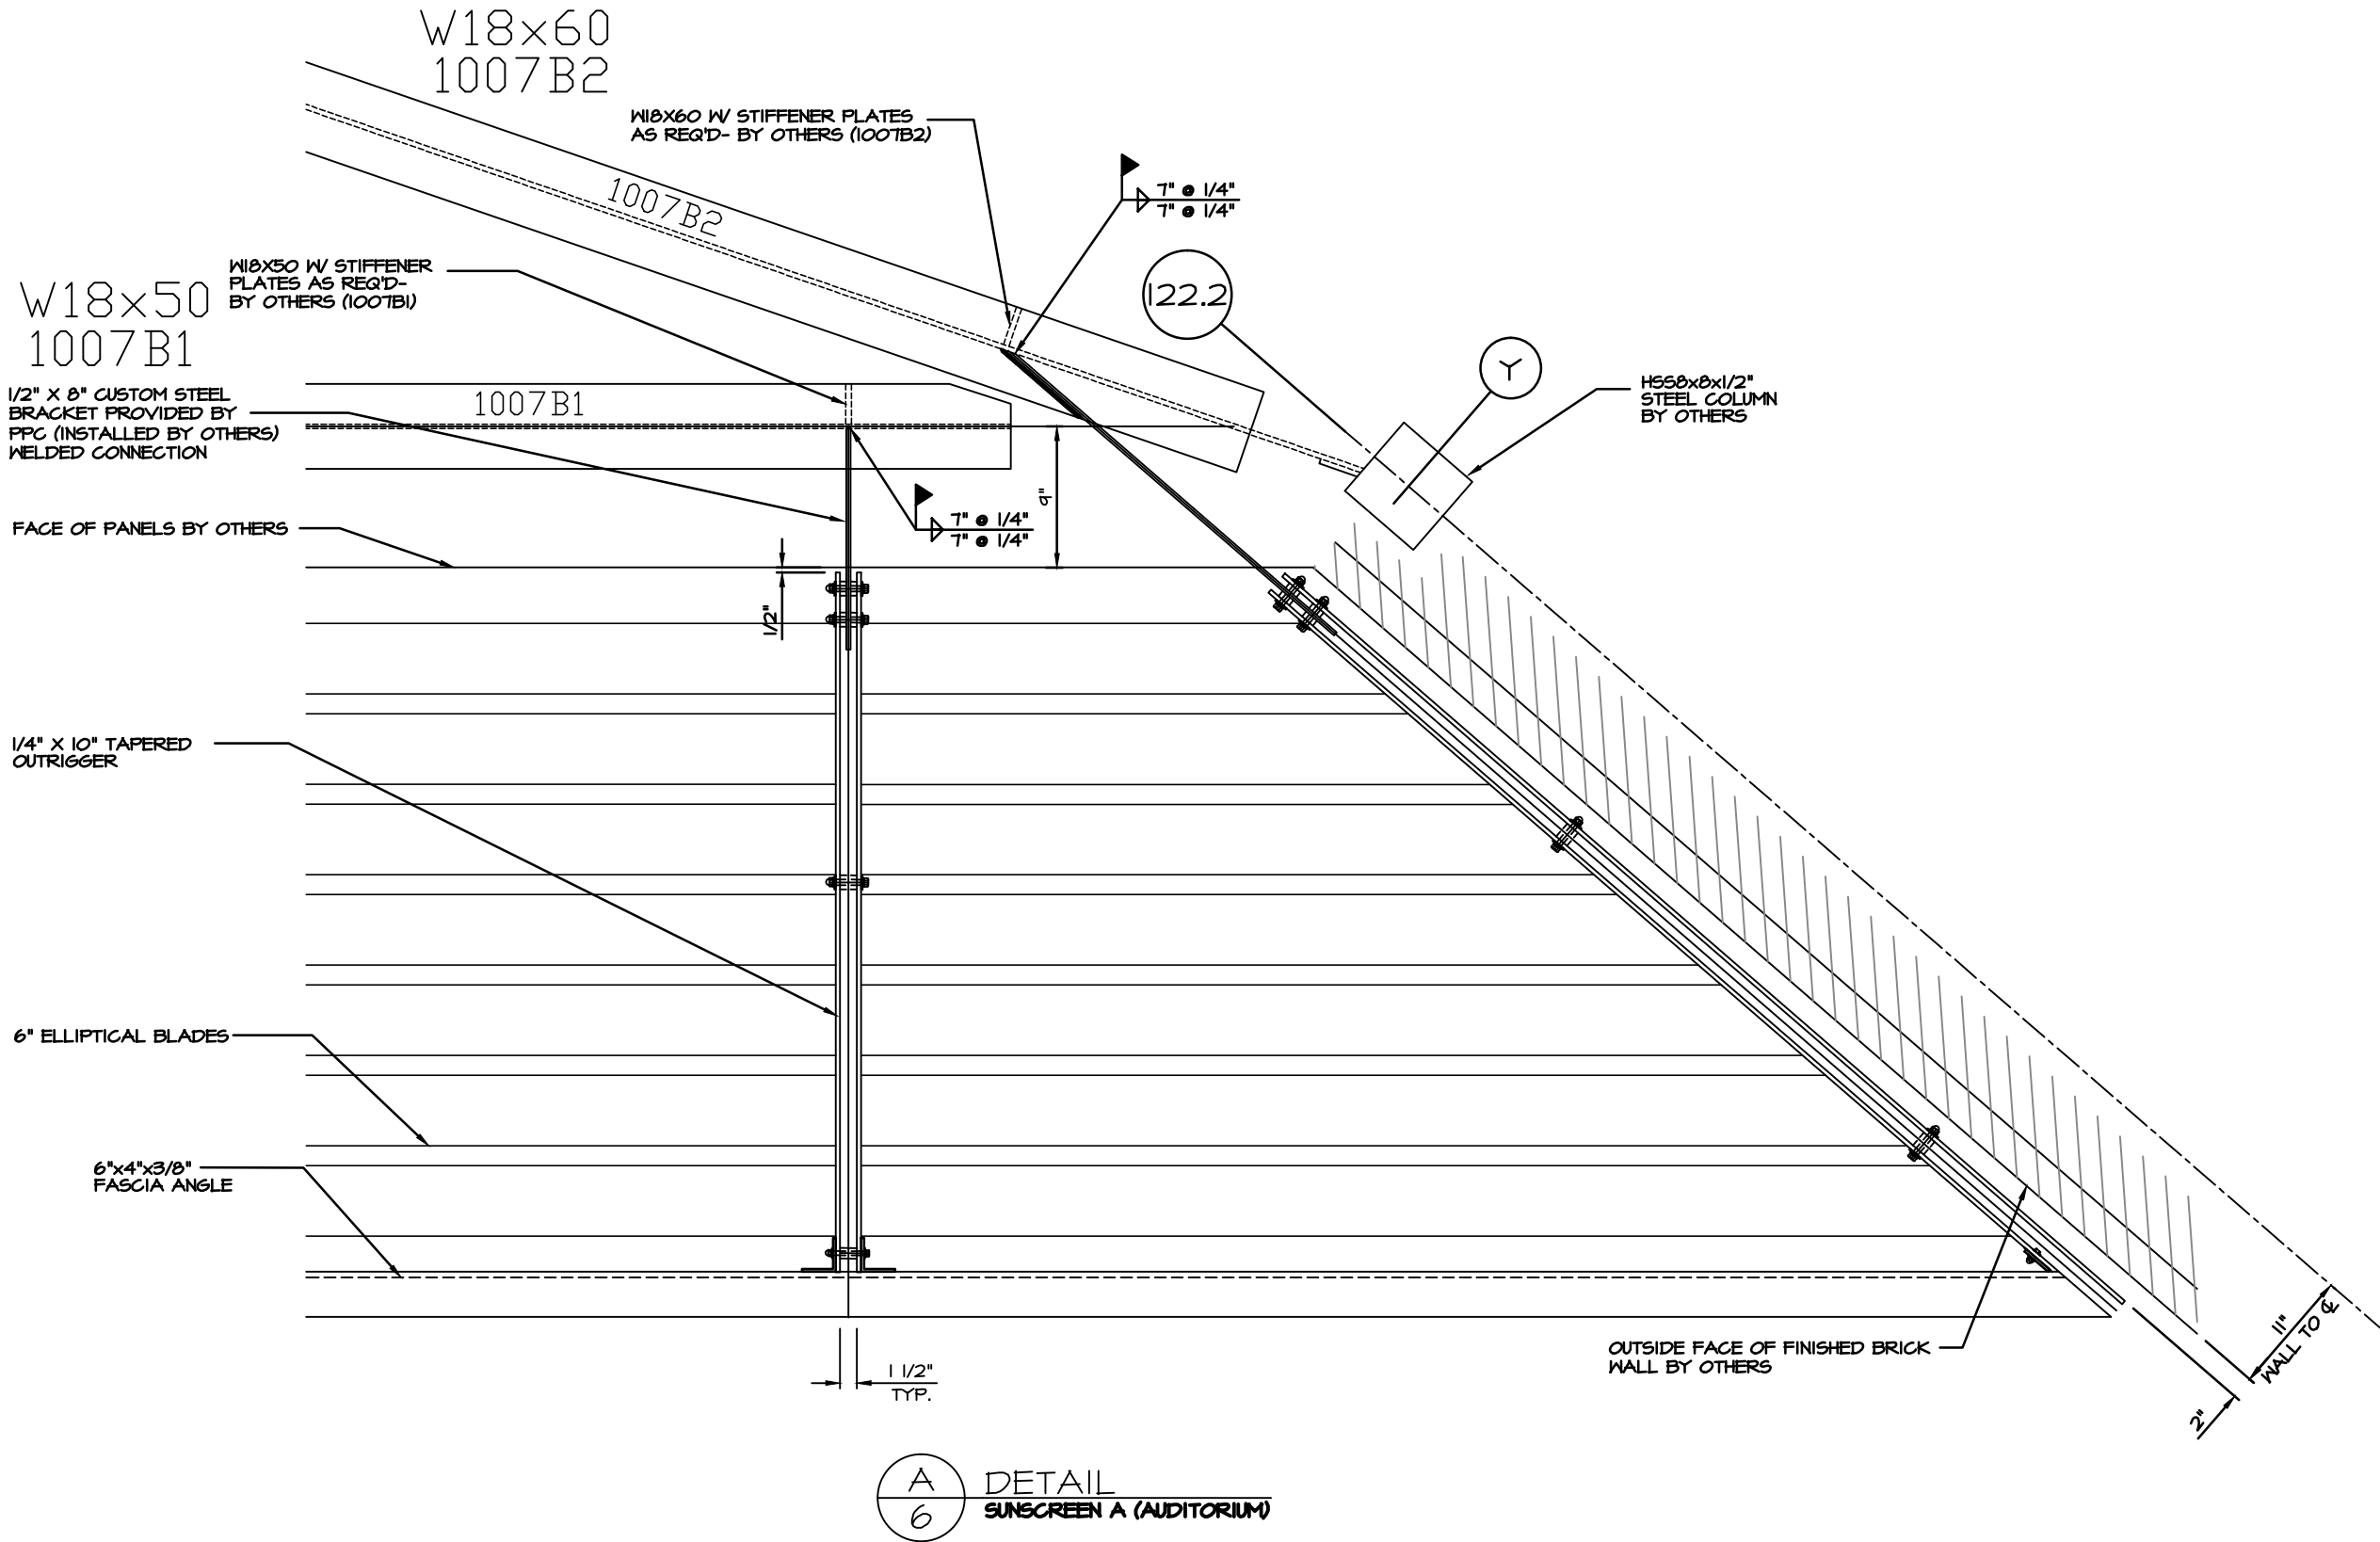

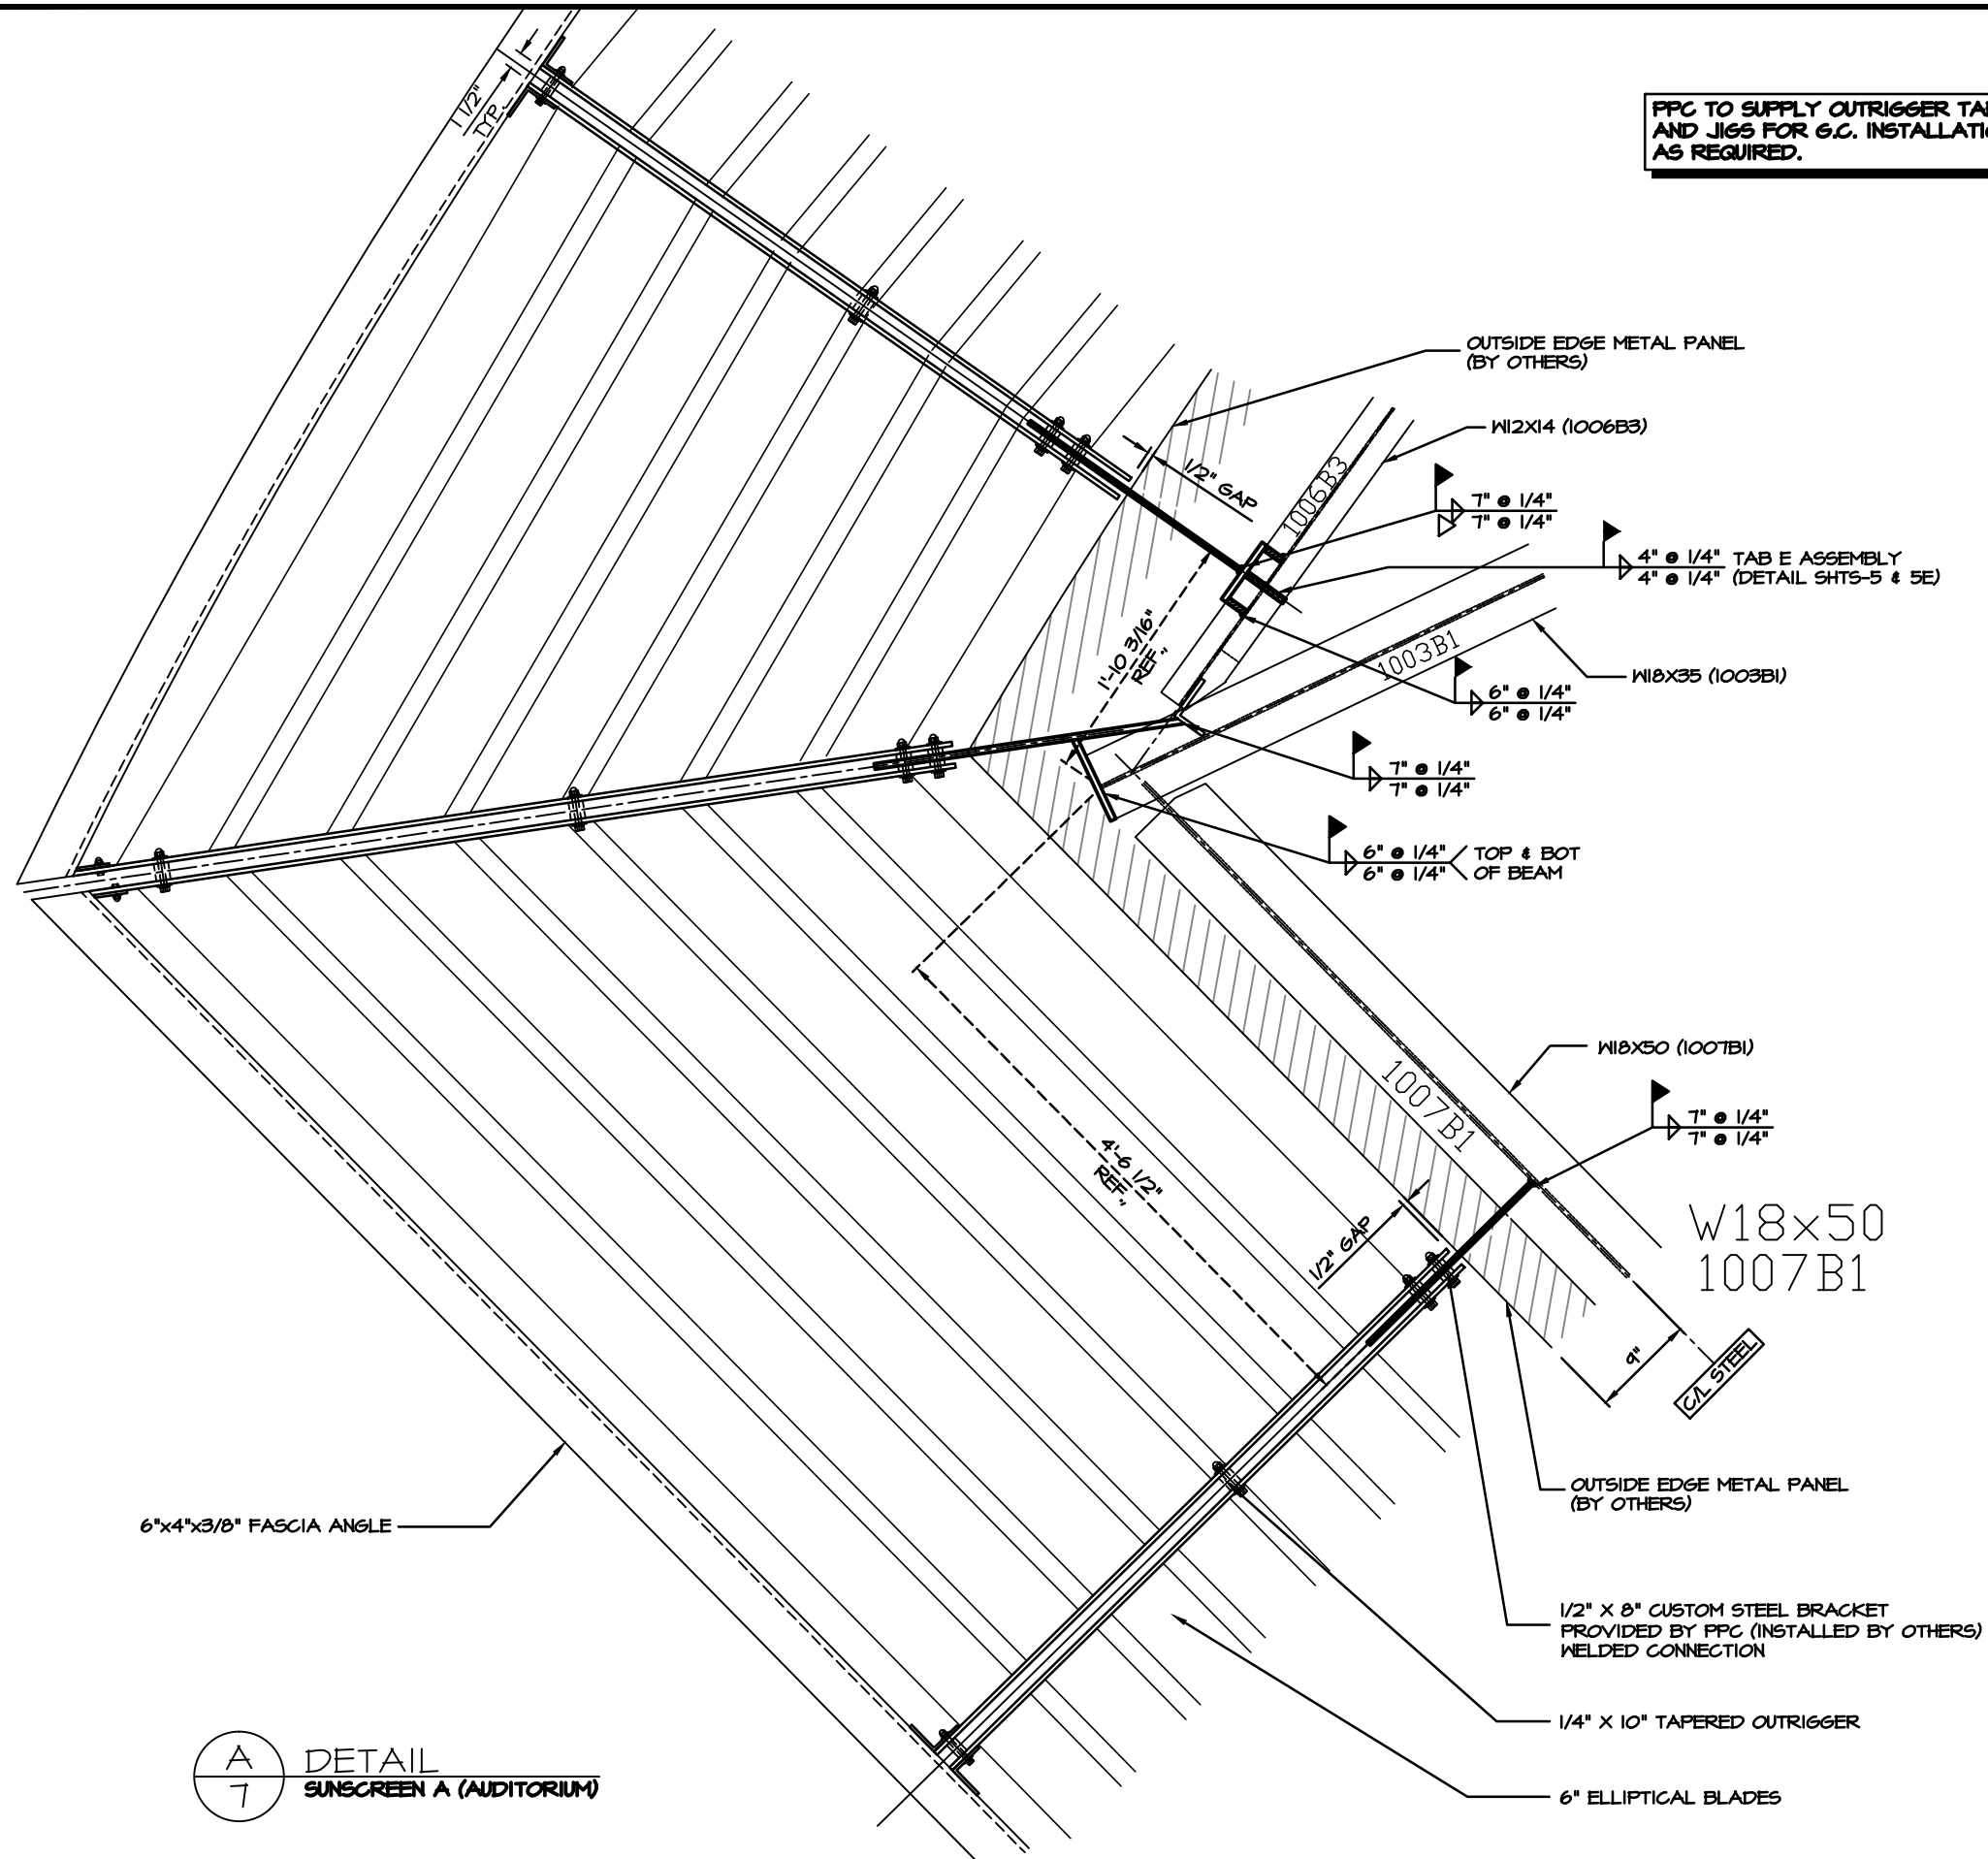

A
7
DETAIL
SUNSCREEN A (AUDITORIUM)

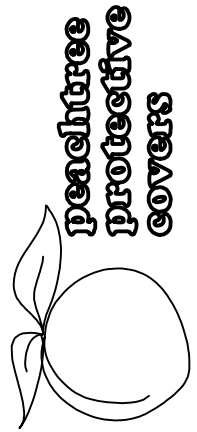

1477 ROSEDALE DRIVE PHONE (770) 434-2120
HIRAM, GA 30141 FAX (770) 434-2122

JOB NAME: PLYLER HALL SCIENCE BUILDING (FURMAN UNIV.)

LOCATION: GREENVILLE, SC

ARCHITECT: BALLINGER

CONTRACTOR: RODGERS BUILDERS GEN. CONTRACTORS

REVISIONS

08/09/07 DEP	12/10/07 RW
08/31/07 JB	12/12/07 TLW
10/10/07 TLW	

DRAWN: DEP


SCALE: AS SHOWN

DATE: 12/21/06


JOB #

4011

SHT 7 OF 14

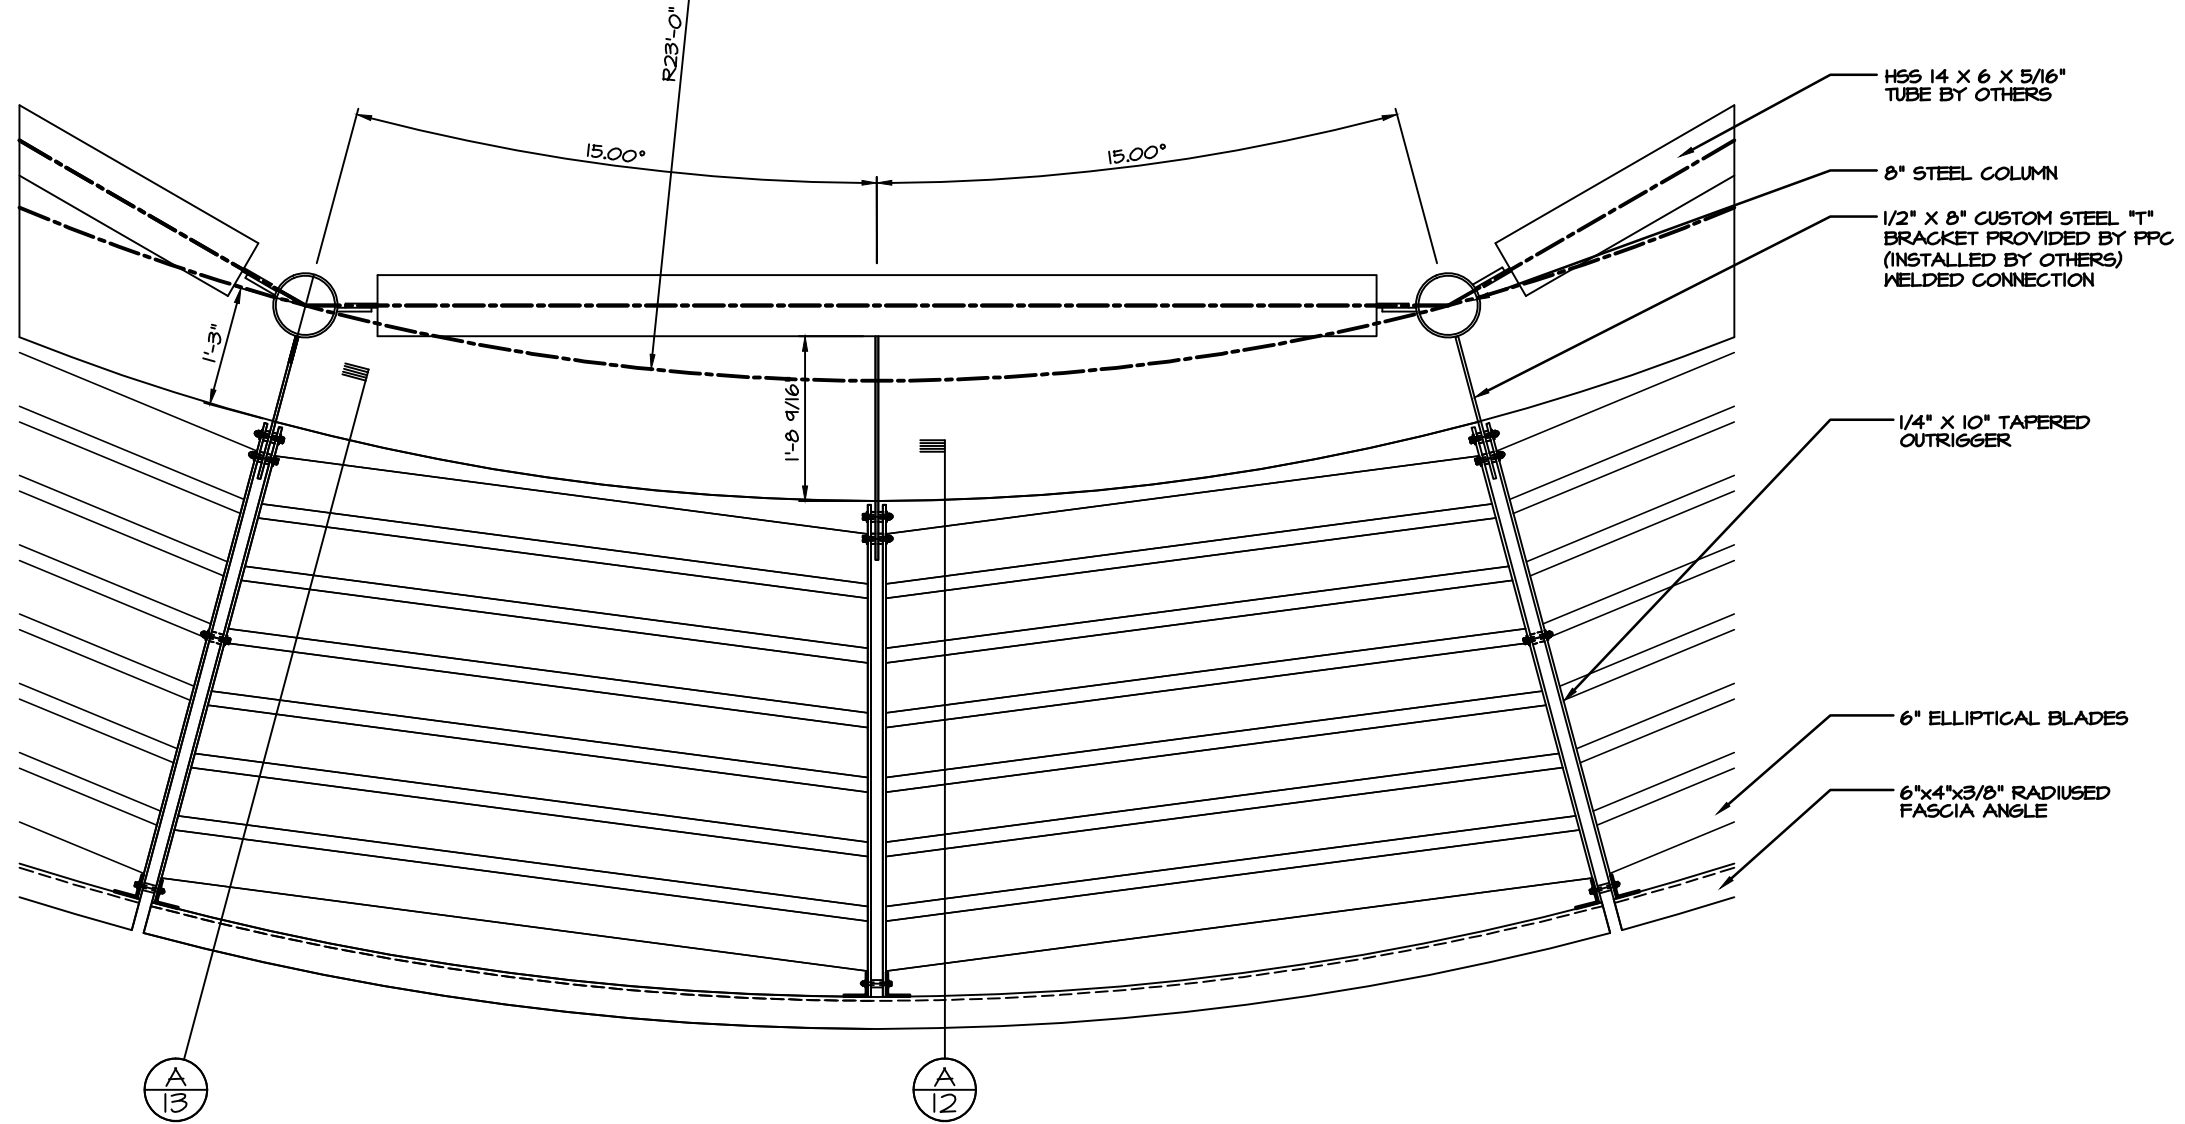


$\textcircled{A/8}$ DETAIL
SUNSCREEN B (READING ROOM)

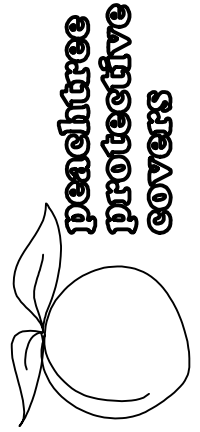

1477 ROSEDALE DRIVE PHONE (770) 434-2120
HIRAM, GA 30141 FAX (770) 434-2122


JOB NAME: PLYLER HALL SCIENCE BUILDING (FURMAN UNIV.)
LOCATION: GREENVILLE, SC
ARCHITECT: BALLINGER
CONTRACTOR: RODGERS BUILDERS GEN. CONTRACTORS

REVISIONS	
08/09/07 DEP	
DRAWN: DEP	
SCALE: AS SHOWN	
DATE: 12/21/06	
JOB #	
4011	
SHT	8 OF 14

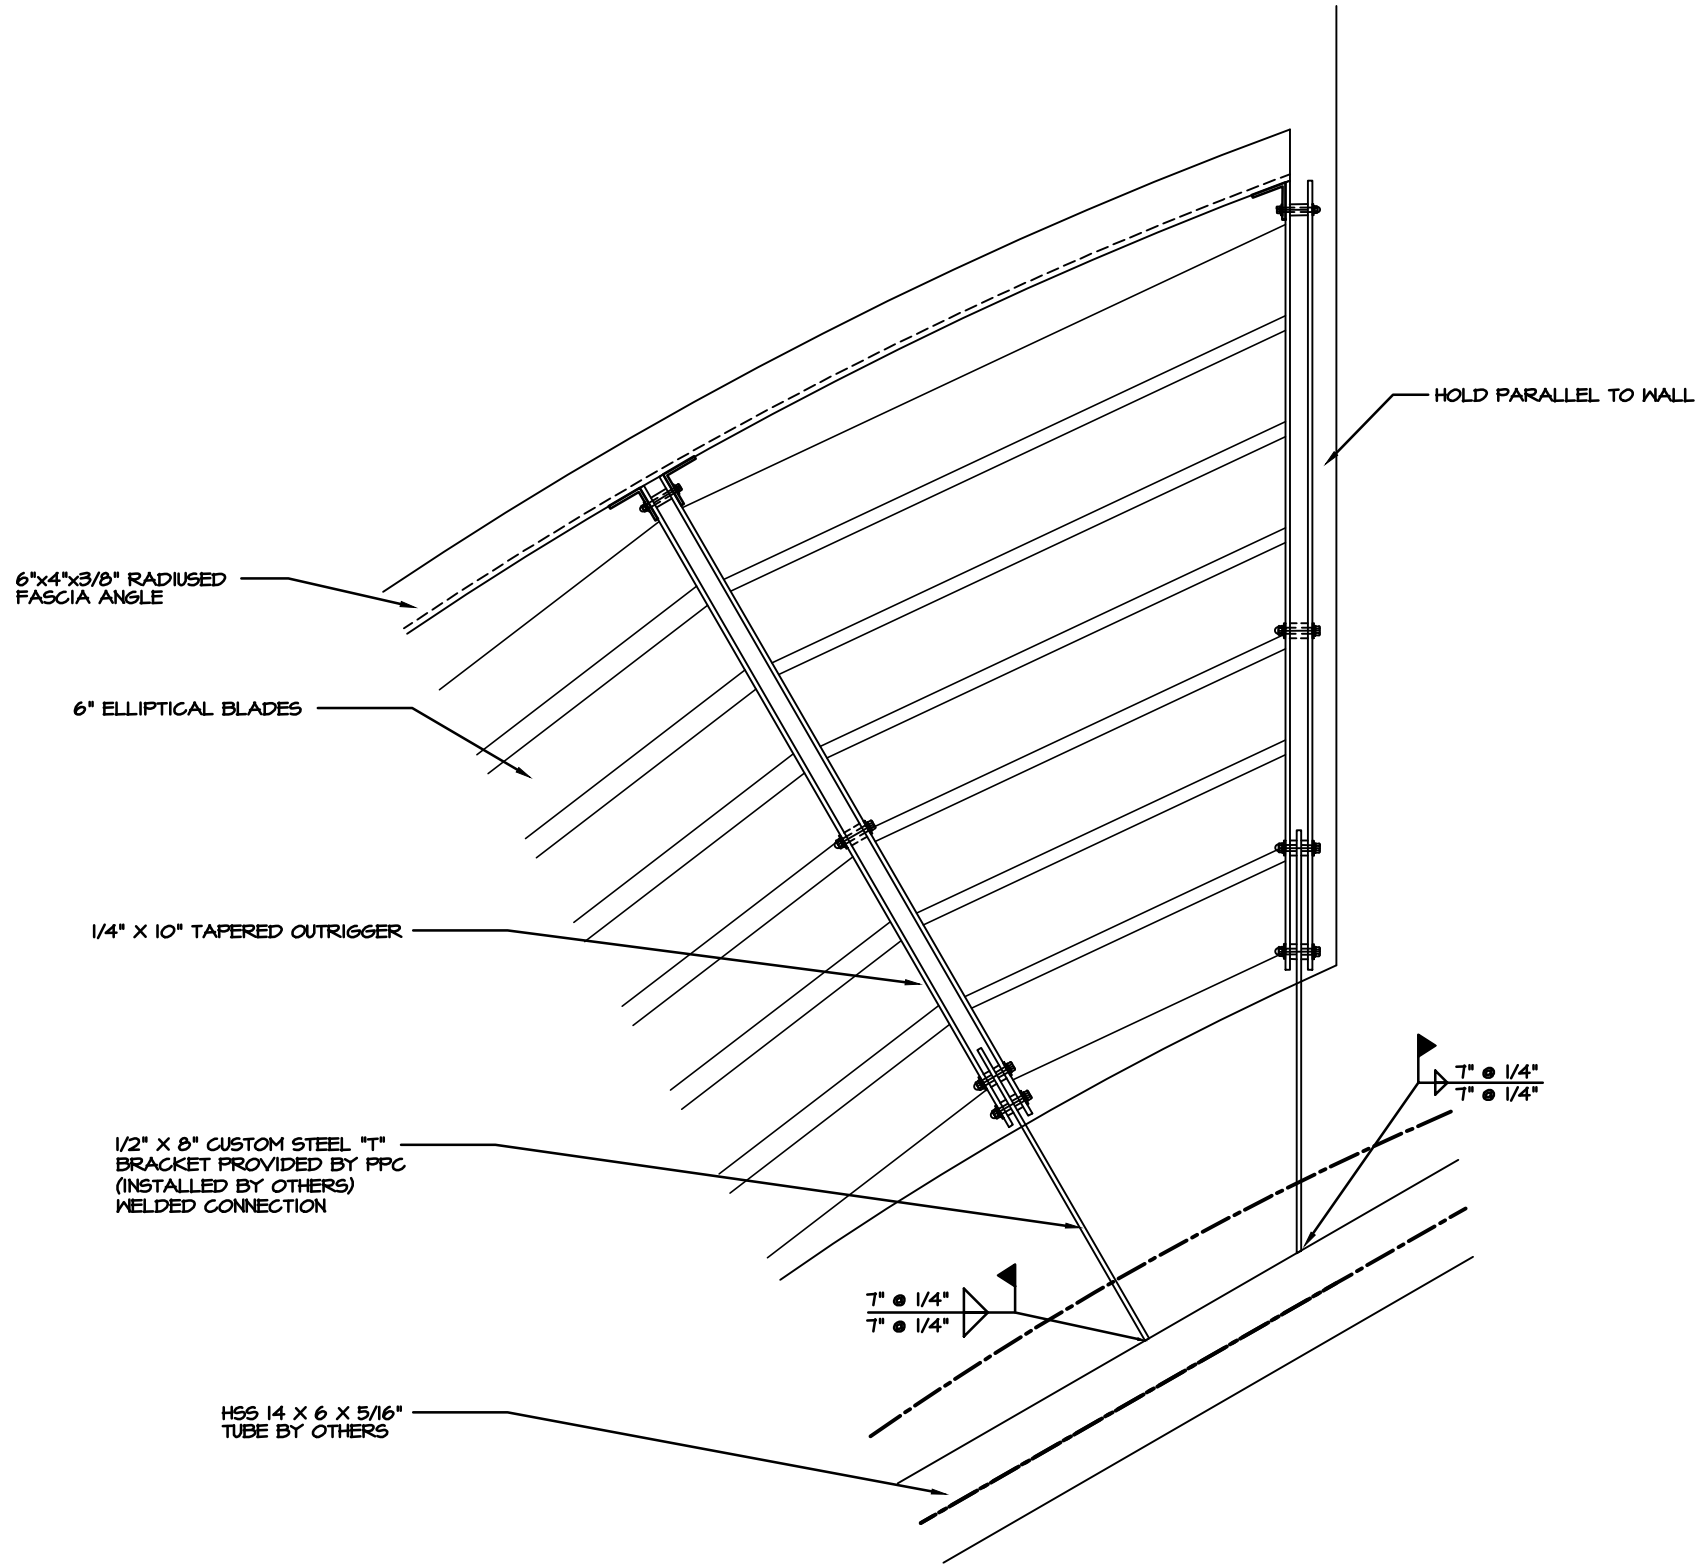

A
q

DETAIL
SUNSCREEN B (READING ROOM)

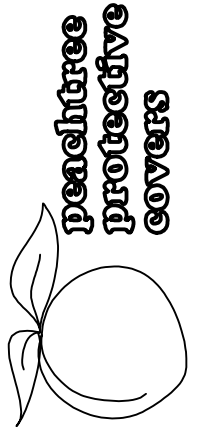

1477 ROSEDALE DRIVE PHONE (770) 434-2120
HIRAM, GA 30141 FAX (770) 434-2122

JOB NAME: PLYLER HALL SCIENCE BUILDING (FURMAN UNIV.)

LOCATION: GREENVILLE, SC

ARCHITECT: BALLINGER

CONTRACTOR: RODGERS BUILDERS GEN. CONTRACTORS

REVISIONS

08/09/07 DEP	
12/10/07 RW	

DRAWN: DEP


SCALE: AS SHOWN

DATE: 12/21/06

JOB #


4011

SHT 9 OF 14

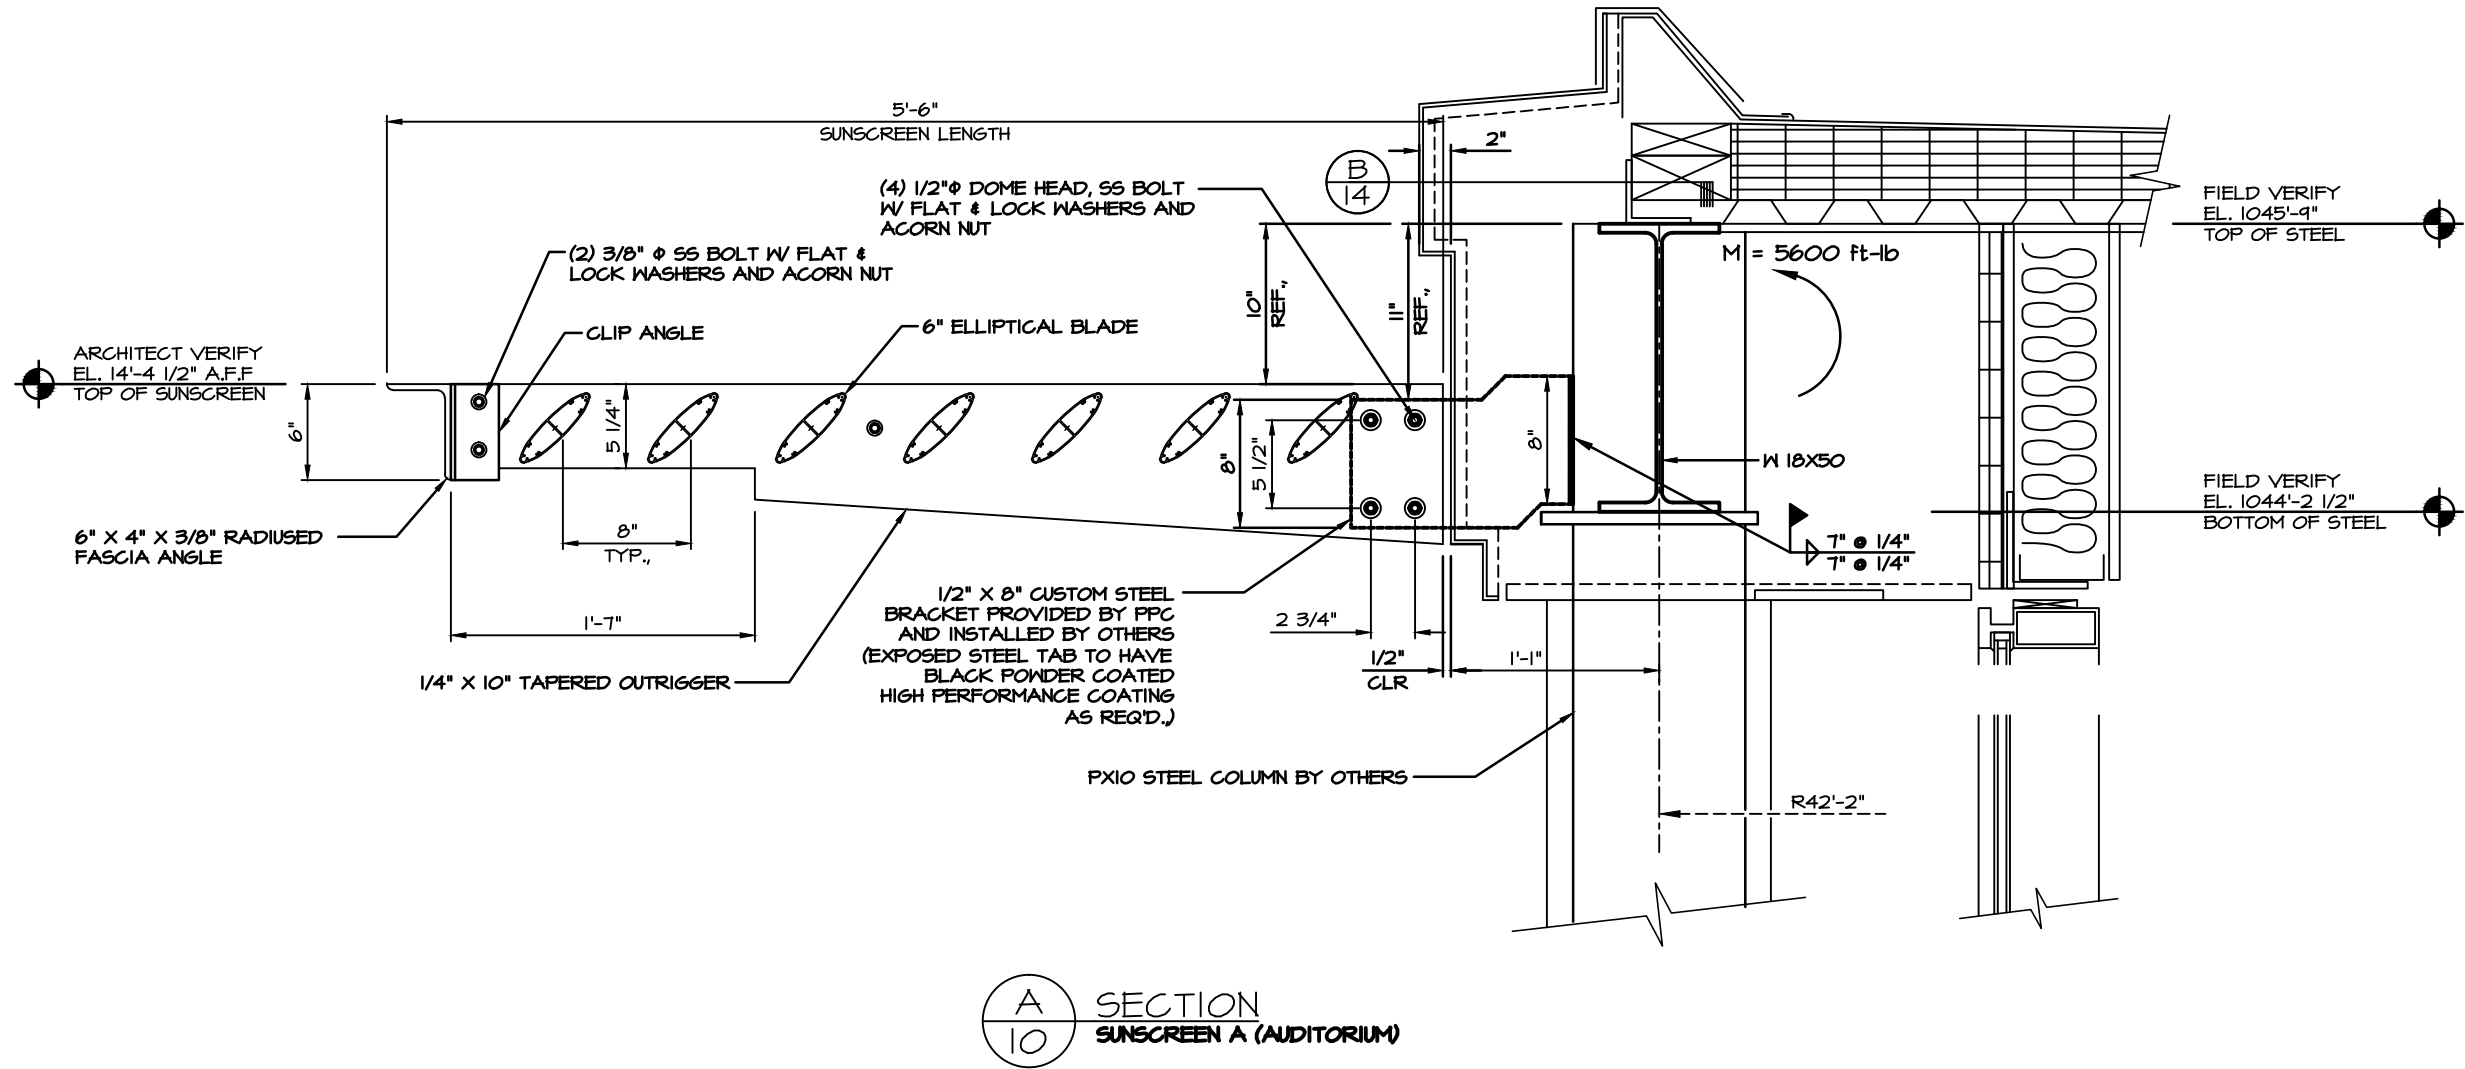

INSTALLER NOTE:
ISOLATION MATERIAL REQUIRED
BETWEEN STEEL & ALUMINUM
MATERIALS.

NOTE:
SOME BACKGROUND DETAILS
OMITTED FOR CLARITY.

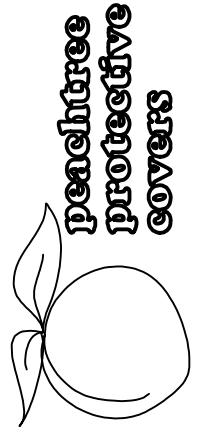

1477 ROSEDALE DRIVE PHONE (770) 434-2120
HIRAM, GA 30141 FAX (770) 434-2122

JOB NAME: PLYLER HALL SCIENCE BUILDING (FURMAN UNIV.)

LOCATION: GREENVILLE, SC

ARCHITECT: BALLINGER

CONTRACTOR: RODGERS BUILDERS GEN. CONTRACTORS

REVISIONS

08/09/07 DEP	
08/18/07 RW	
12/10/07 RW	

DRAWN: DEP



SCALE: AS SHOWN

DATE: 12/21/06

JOB #

4011

SHT 10 OF 14

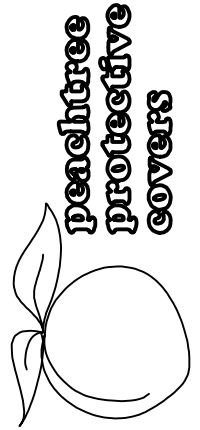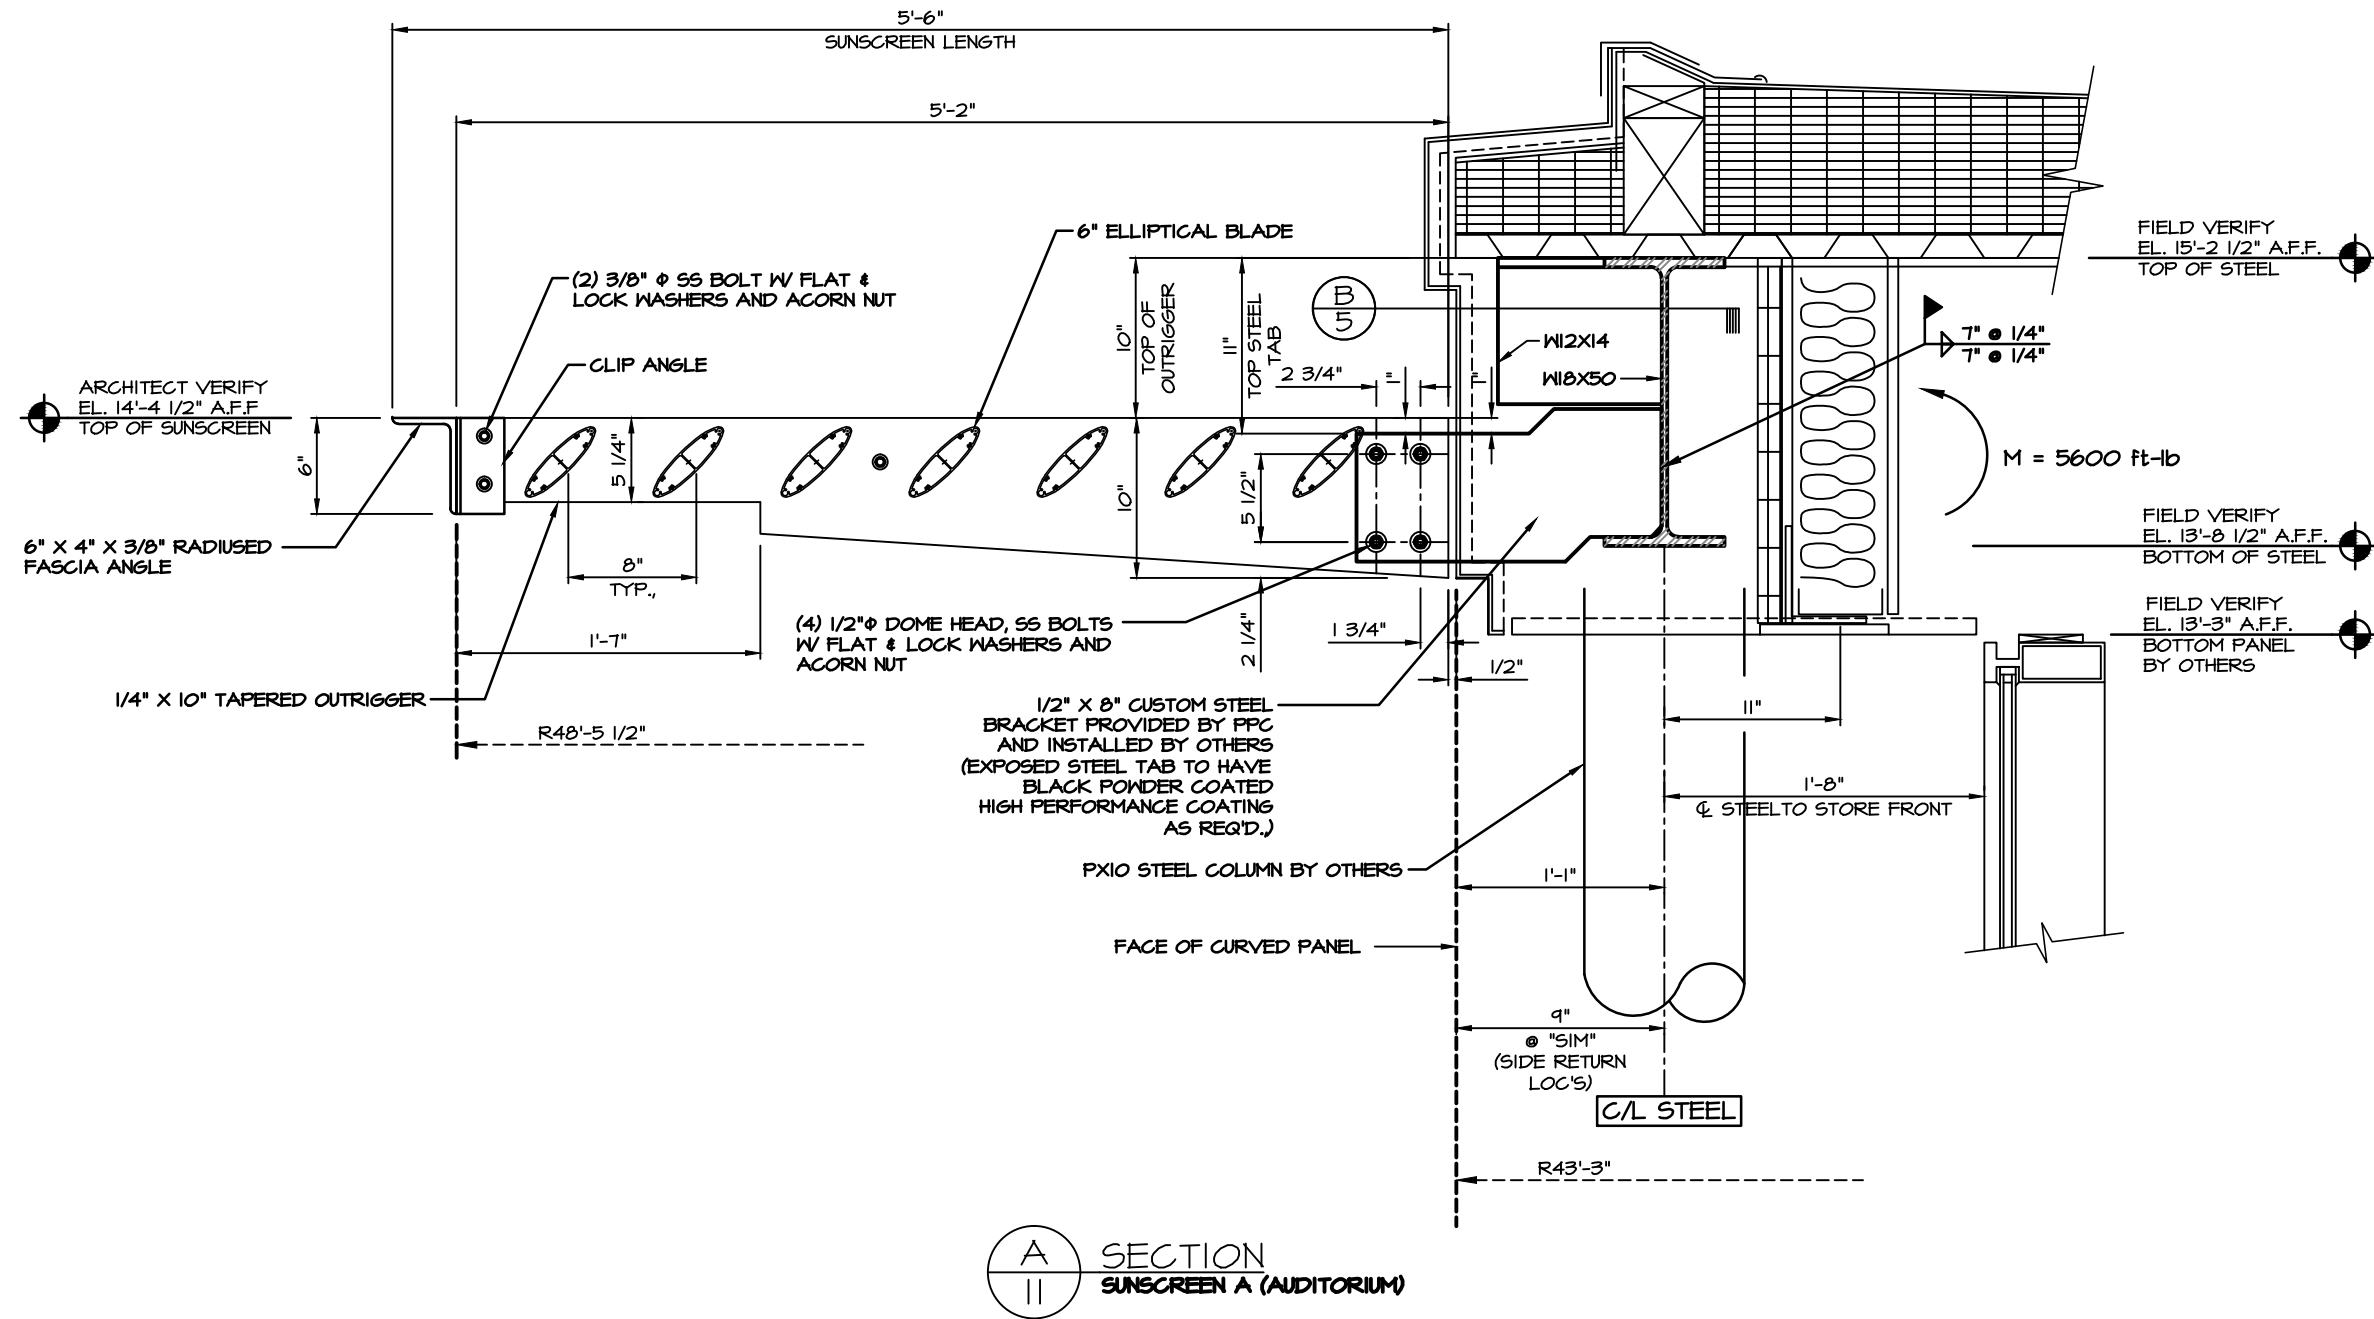

1477 ROSEDALE DRIVE PHONE (770) 434-2120
HIRAM, GA 30141 FAX (770) 434-2122

JOB NAME: PLYLER HALL SCIENCE BUILDING (FURMAN UNIV.)

LOCATION: GREENVILLE, SC

ARCHITECT: BALLINGER

CONTRACTOR: RODGERS BUILDERS GEN. CONTRACTORS

REVISIONS

08/09/07 DEP	12/10/07 RW
08/03/07 JB	
10/10/07 TLW	

DRAWN: DEP


SCALE: AS SHOWN

DATE: 12/21/06

JOB #

4011

SHT 11 OF 14

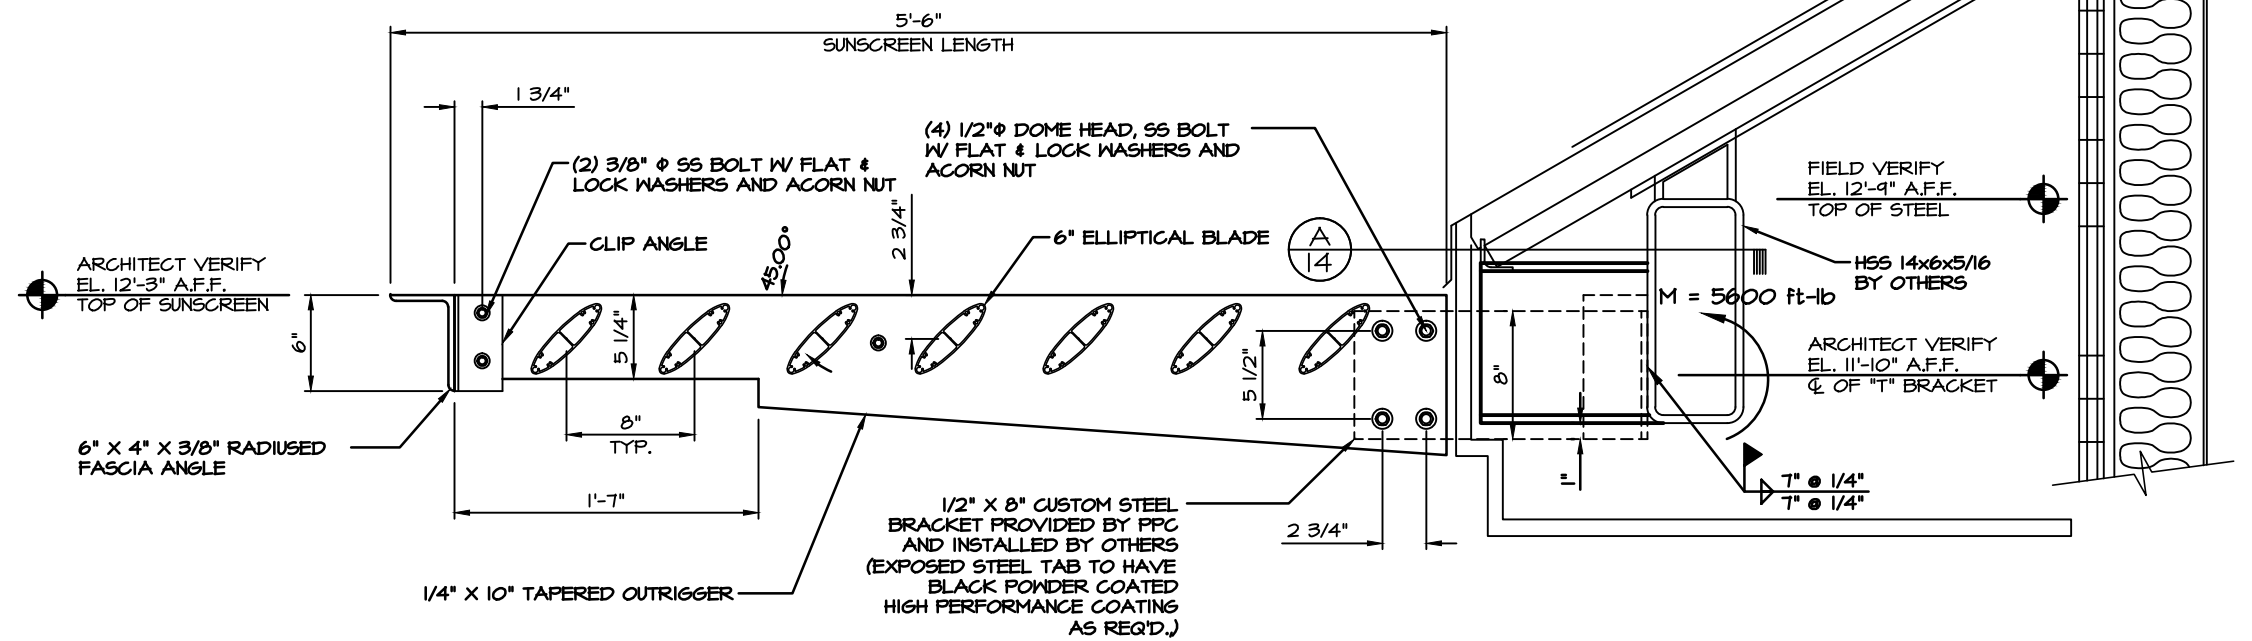


INSTALLER NOTE:
 ISOLATION MATERIAL REQUIRED
 BETWEEN STEEL & ALUMINUM
 MATERIALS.

NOTE:
 SOME BACKGROUND DETAILS
 OMITTED FOR CLARITY.

GC NOTE:
 COORDINATE LOCATION OF BRACKET IN
 FIELD TO AVOID INTERFERENCE WITH
 OUTRIGGER


A
12 SECTION
 SUNSCREEN B (READING ROOM)

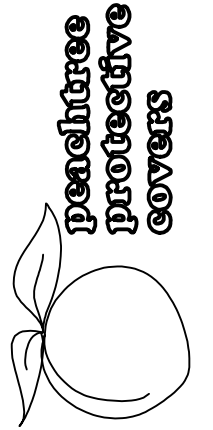

1477 ROSEDALE DRIVE PHONE (770) 434-2120
 HIRAM, GA 30141 FAX (770) 434-2122

JOB NAME: PLYLER HALL SCIENCE BUILDING (FURMAN UNIV.)
 LOCATION: GREENVILLE, SC
 ARCHITECT: BALLINGER
 CONTRACTOR: RODGERS BUILDERS GEN. CONTRACTORS

REVISIONS	
08/09/07 DEP	
12/10/07 RW	
DRAWN: DEP	
SCALE: AS SHOWN	
DATE: 12/21/06	
JOB #	
4011	
SHT 12 OF 14	

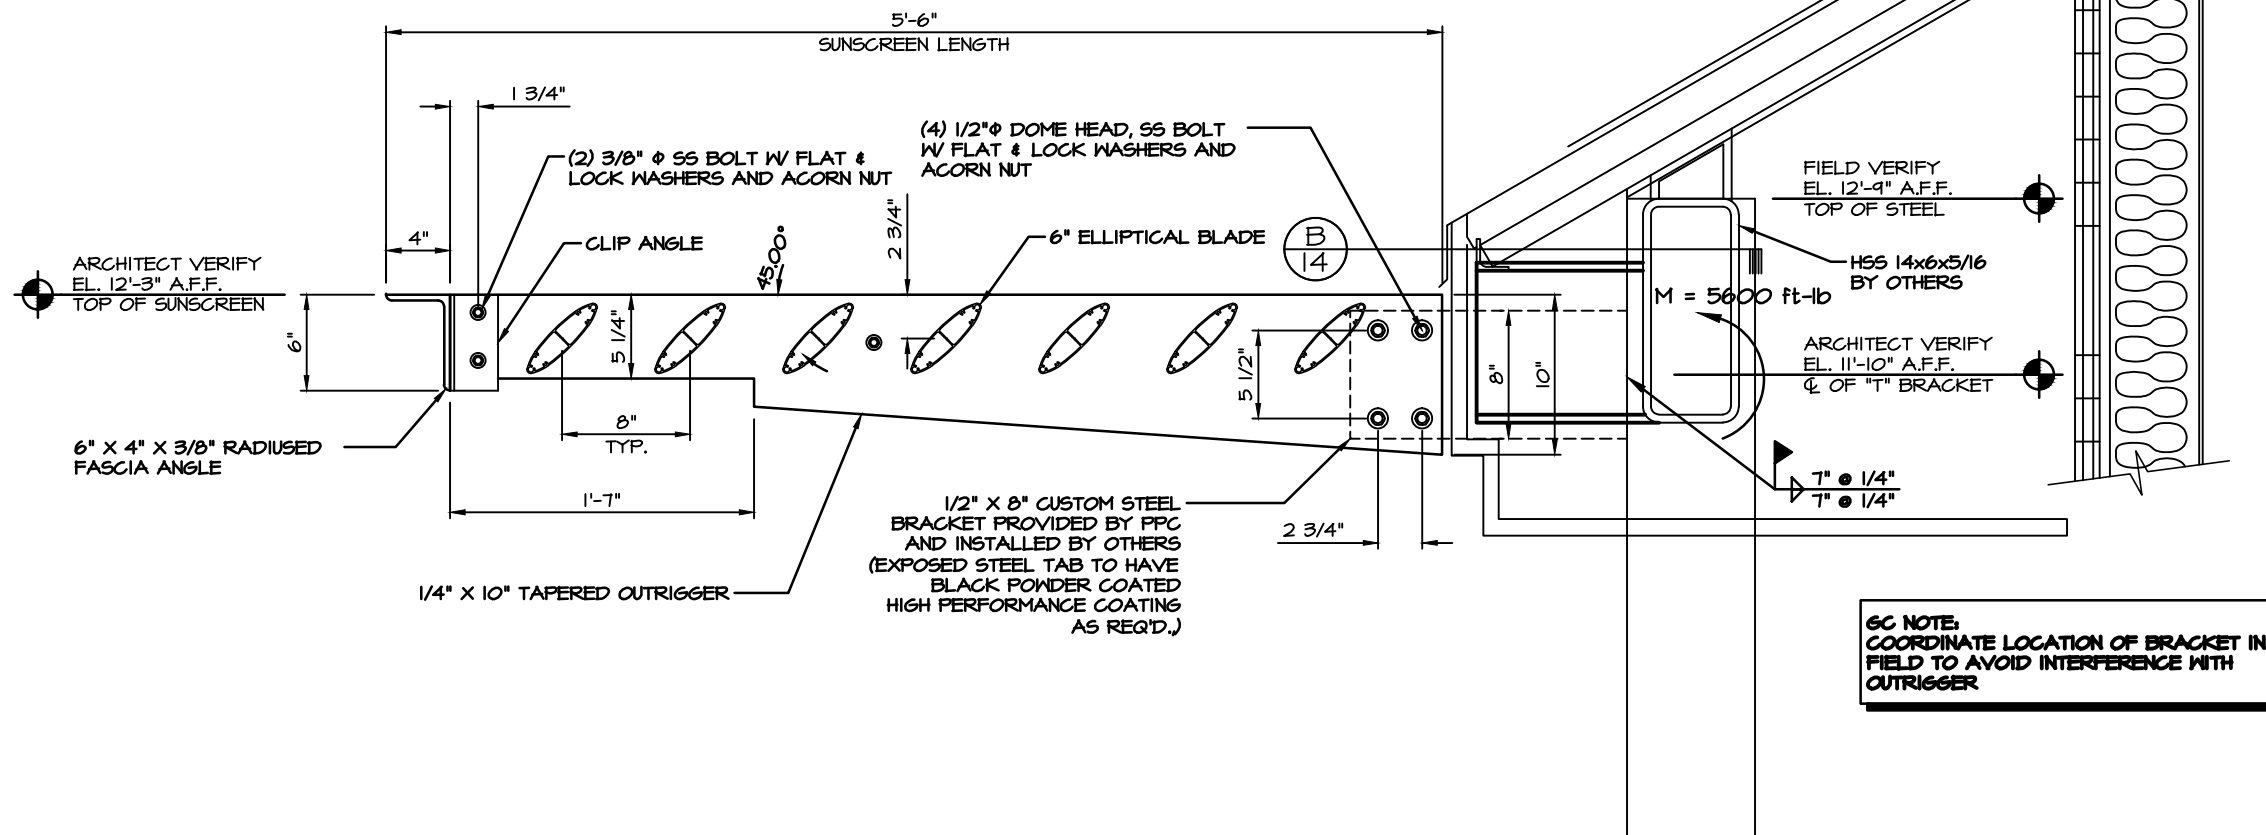


INSTALLER NOTE:
ISOLATION MATERIAL REQUIRED
BETWEEN STEEL & ALUMINUM
MATERIALS.

NOTE:
SOME BACKGROUND DETAILS
OMITTED FOR CLARITY.

GC NOTE:
COORDINATE LOCATION OF BRACKET IN
FIELD TO AVOID INTERFERENCE WITH
OUTRIGGER

A
13 SECTION
SUNSCREEN B (READING ROOM)

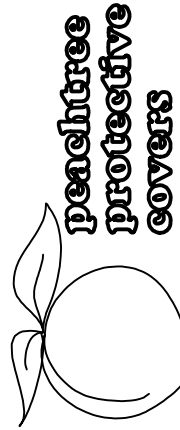

1477 ROSEDALE DRIVE PHONE (770) 434-2120
HIRAM, GA 30141 FAX (770) 434-2122

JOB NAME: PLYLER HALL SCIENCE BUILDING (FURMAN UNIV.)
LOCATION: GREENVILLE, SC
ARCHITECT: BALLINGER
CONTRACTOR: RODGERS BUILDERS GEN. CONTRACTORS

REVISIONS

08/09/07 DEP	
12/10/07 RW	

DRAWN: DEP



SCALE: AS SHOWN

DATE: 12/21/06

JOB #

4011

SHT 13 OF 14

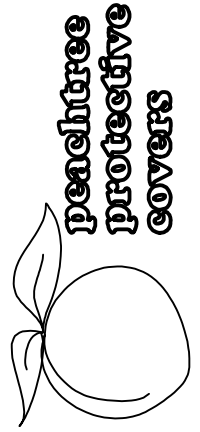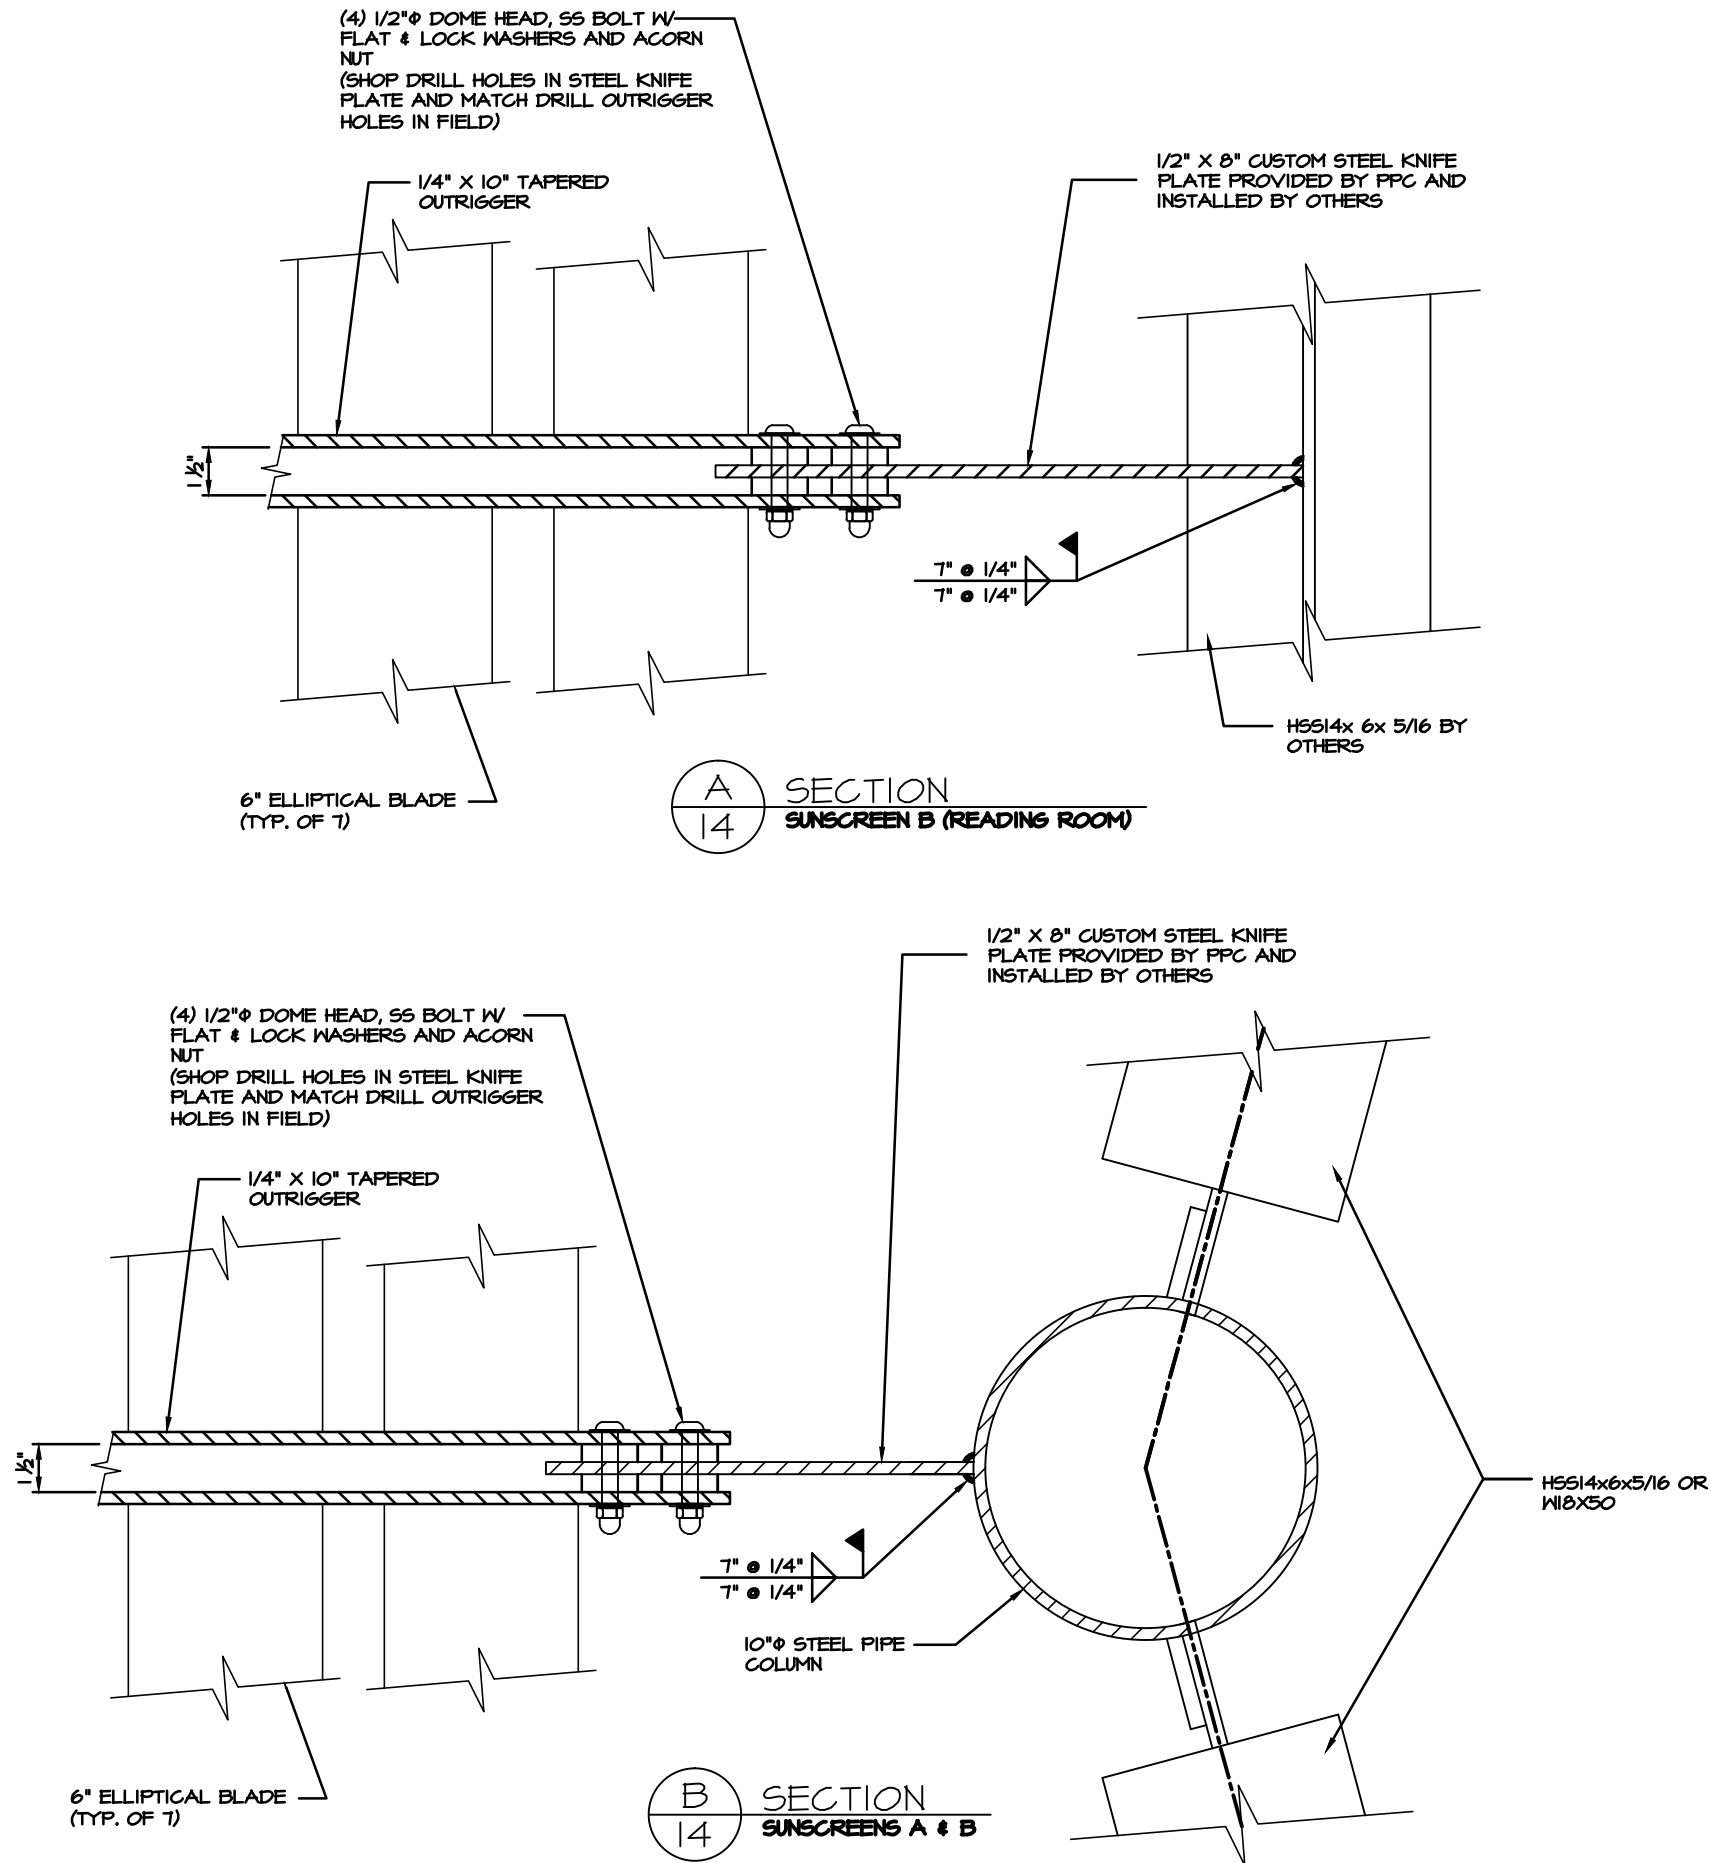

14771 ROSEDALE DRIVE PHONE (770) 434-2120
HIRAM, GA 30141 FAX (770) 434-2122

JOB NAME: PLYLER HALL SCIENCE BUILDING (FURMAN UNIV.)

LOCATION: GREENVILLE, SC

ARCHITECT: BALLINGER

CONTRACTOR: RODGERS BUILDERS GEN. CONTRACTORS

REVISIONS

08/09/07 DEP	10/10/07 TLW
08/14/07 RW	12/10/07 RW
08/18/07 RW	

DRAWN: DEP

SCALE: AS SHOWN

DATE: 12/21/06

JOB #

4011

SHT 14 OF 14