


REVISION HISTORY

DATE	DESCRIPTION
6/5/08	1ST SUBMITTAL
10/21/08	INITIAL F&F
1/9/09	F&F FOOTING UPDATE
2/23/09	INCORPORATE FIELD DIMENSIONS
4/17/09	INCORPORATE FIELD DIMENSIONS

JOB # 440355

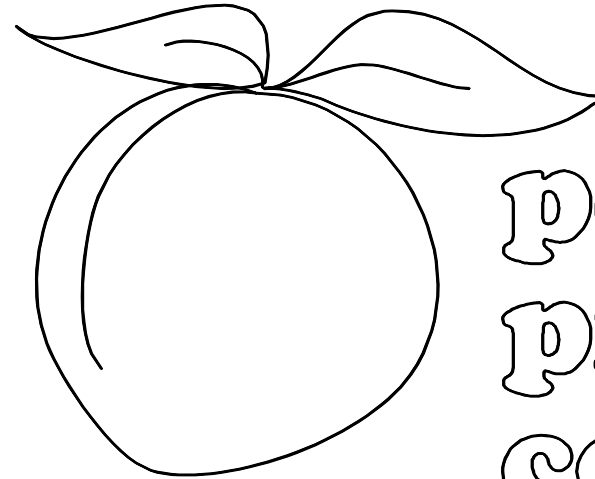

peachtree
protective
covers

SATOC - SANDHILL SITE

FORT BENNING, GA


BY

LS3P ASSOCIATES, LTD.

APRIL 17, 2009

NOTE:
PEACHTREE PROTECTIVE COVERS RESERVES
THE RIGHT TO INSTALL MECHANICAL JOINTS
IN COLUMNS THAT EXCEED SHIPPING LIMITATIONS.

1477 ROSEDALE DRIVE
HIRAM, GA 30141
(770) 439-2120
fax (770) 439-2122

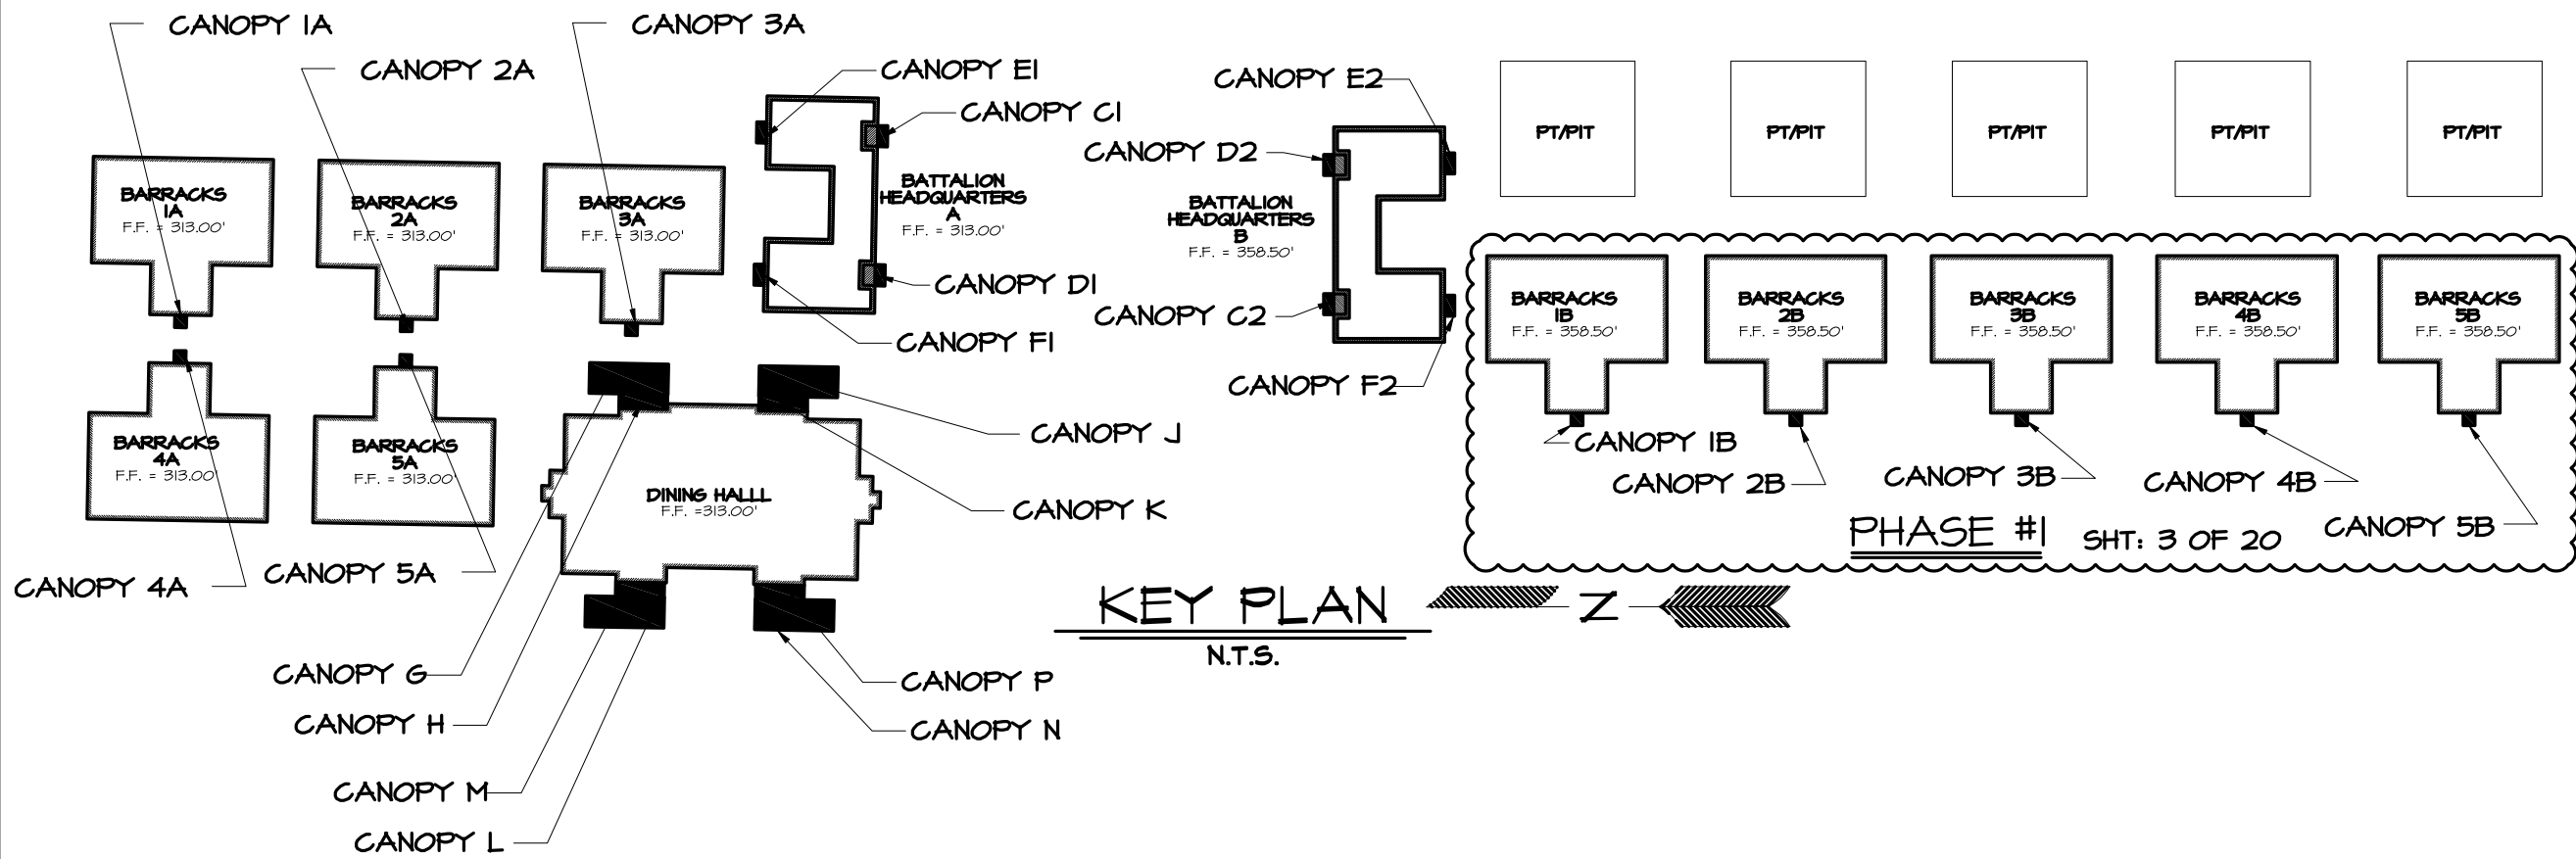

1477 ROSEDALE DRIVE PHONE (770) 434-2120
 HIRAM, GA 30141 FAX (770) 434-2122


JOB NAME: SATOC - SANDHILL SITE
 LOCATION: FORT BENNING, GA
 ARCHITECT: LS3P ASSOCIATES, LTD.
 CONTRACTOR: CLARK CONSTRUCTION

FINISH SCHEDULE


DESCRIPTION	FINISH	COLOR
3" DECK	KYNAR	HUNTER GREEN
4 1/2" DECK	KYNAR	HUNTER GREEN
6" DECK	KYNAR	HUNTER GREEN
6" FASCIA	KYNAR	HUNTER GREEN
4"x4" COLUMN	KYNAR	COUNTRY WHEAT
6"x4" COLUMN	KYNAR	COUNTRY WHEAT
10"x6" COLUMN	KYNAR	COUNTRY WHEAT
8"x4" BEAM	KYNAR	COUNTRY WHEAT
6"x4" BEAM	KYNAR	COUNTRY WHEAT
6"x6" BEAM	KYNAR	COUNTRY WHEAT
3"x3" TUBE	KYNAR	COUNTRY WHEAT
4"x4" TUBE	KYNAR	COUNTRY WHEAT
6"x4" TUBE	KYNAR	COUNTRY WHEAT
6"x6" TUBE	KYNAR	COUNTRY WHEAT

REVISIONS	
10/21/08 RLV	
1/9/09 RLV	
DRAWN: RLV	
SCALE: AS SHOWN	
DATE: 6/5/08	
JOB #	
440355	
SHT OF 20	

Drawing: 4403-FF55.DWG Layout: 4403-IR1
 Saved: 4/18/04 1:22pm By: rvenable

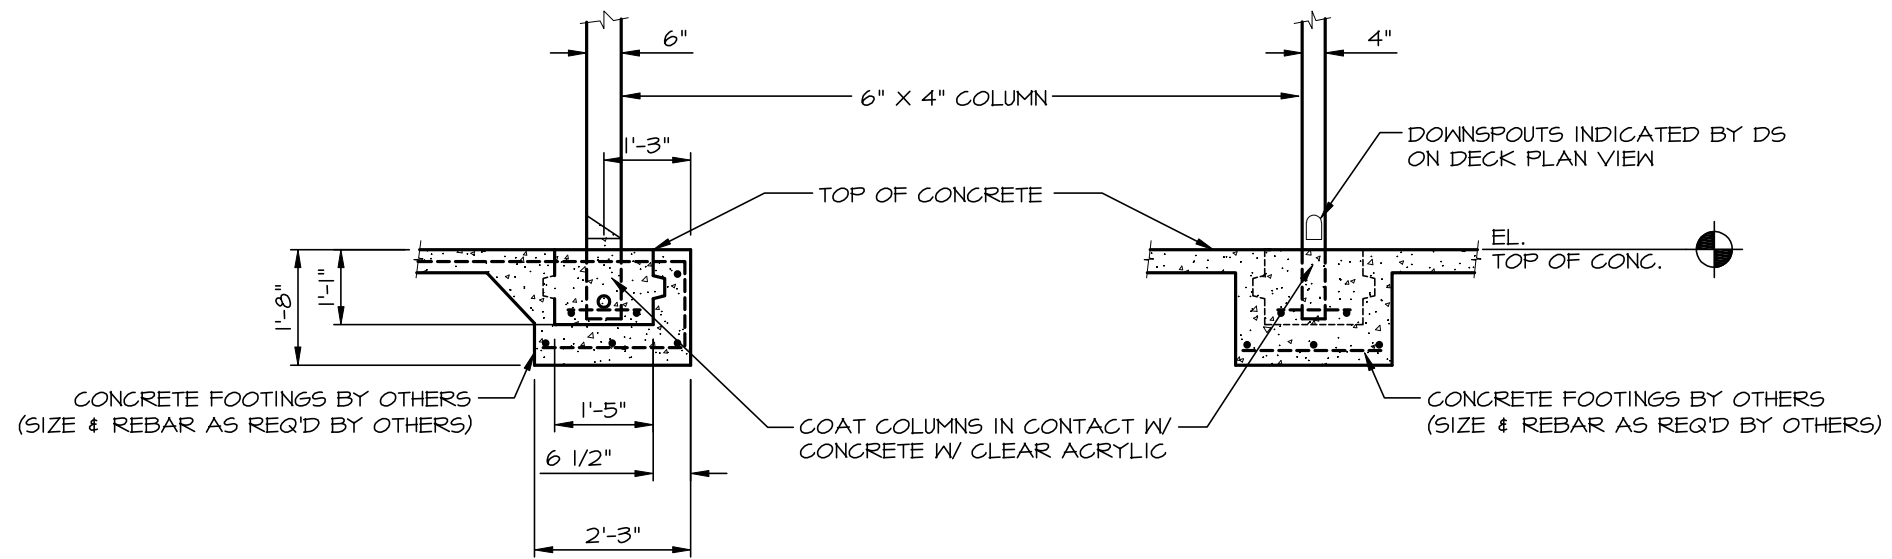


A
IA FOOTING DETAIL
BARRACKS

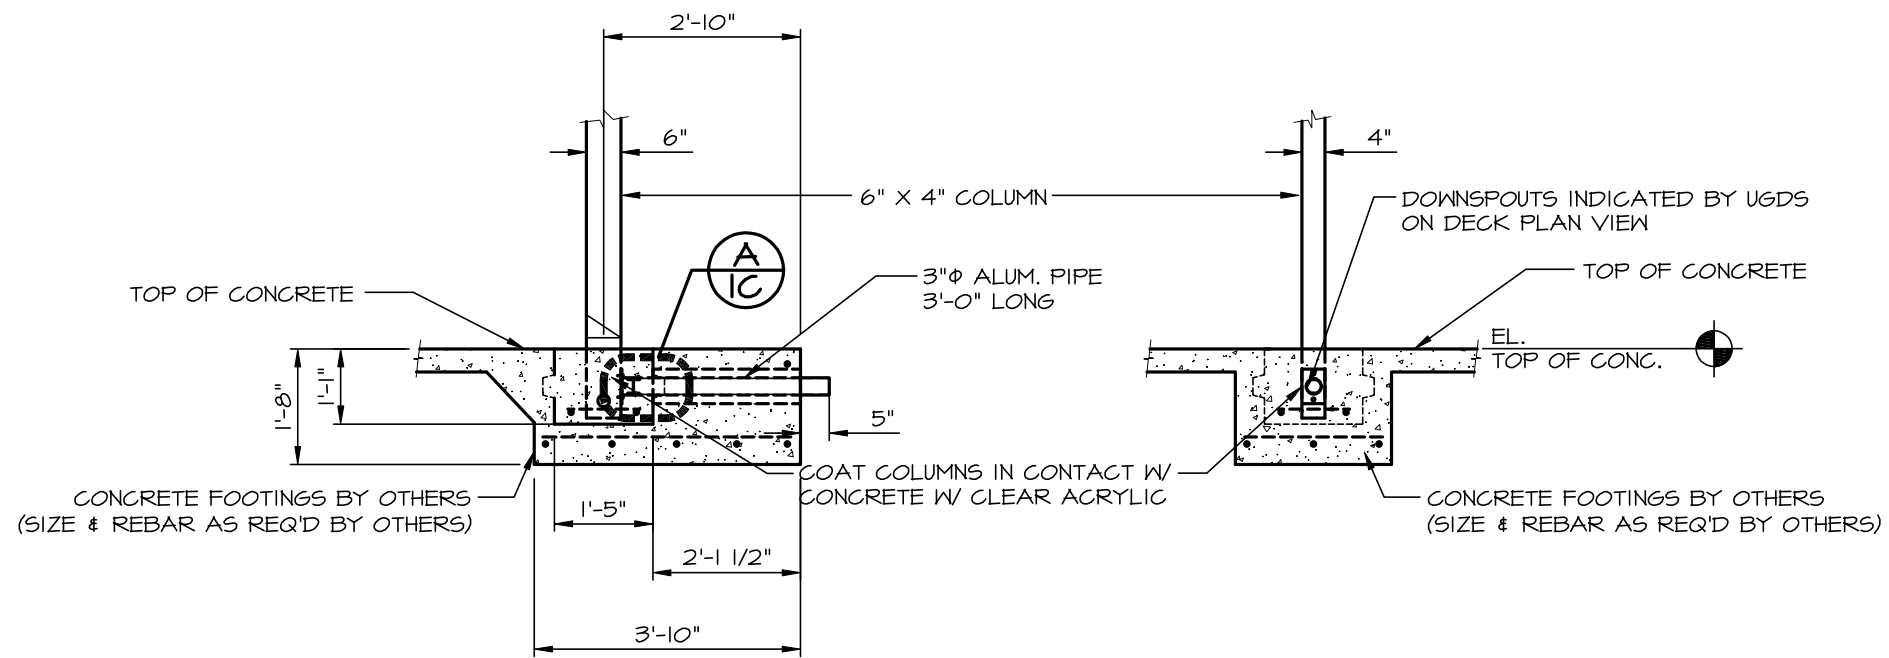

B
IA FOOTING DETAIL
BATTALION & BRIGADE

Drawing: 4403-FF55.DWG Layout: 4403-1A
 Saved: 4/18/04 1:22pm By: rvenable

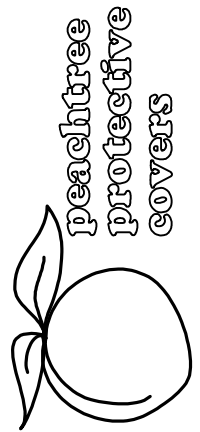

1477 ROSEDALE DRIVE PHONE (770) 434-2120
 HIRAM, GA 30141 FAX (770) 434-2122

JOB NAME: SATOC - SANDHILL SITE
 LOCATION: FORT BENNING, GA
 ARCHITECT: LS3P ASSOCIATES, LTD.
 CONTRACTOR: CLARK CONSTRUCTION

REVISIONS

10/15/08 RLV	NEW SHEET
--------------	-----------

DRAWN: RLV


SCALE: AS SHOWN

DATE: 6/5/08


JOB #

440355

SHT 1A OF 20

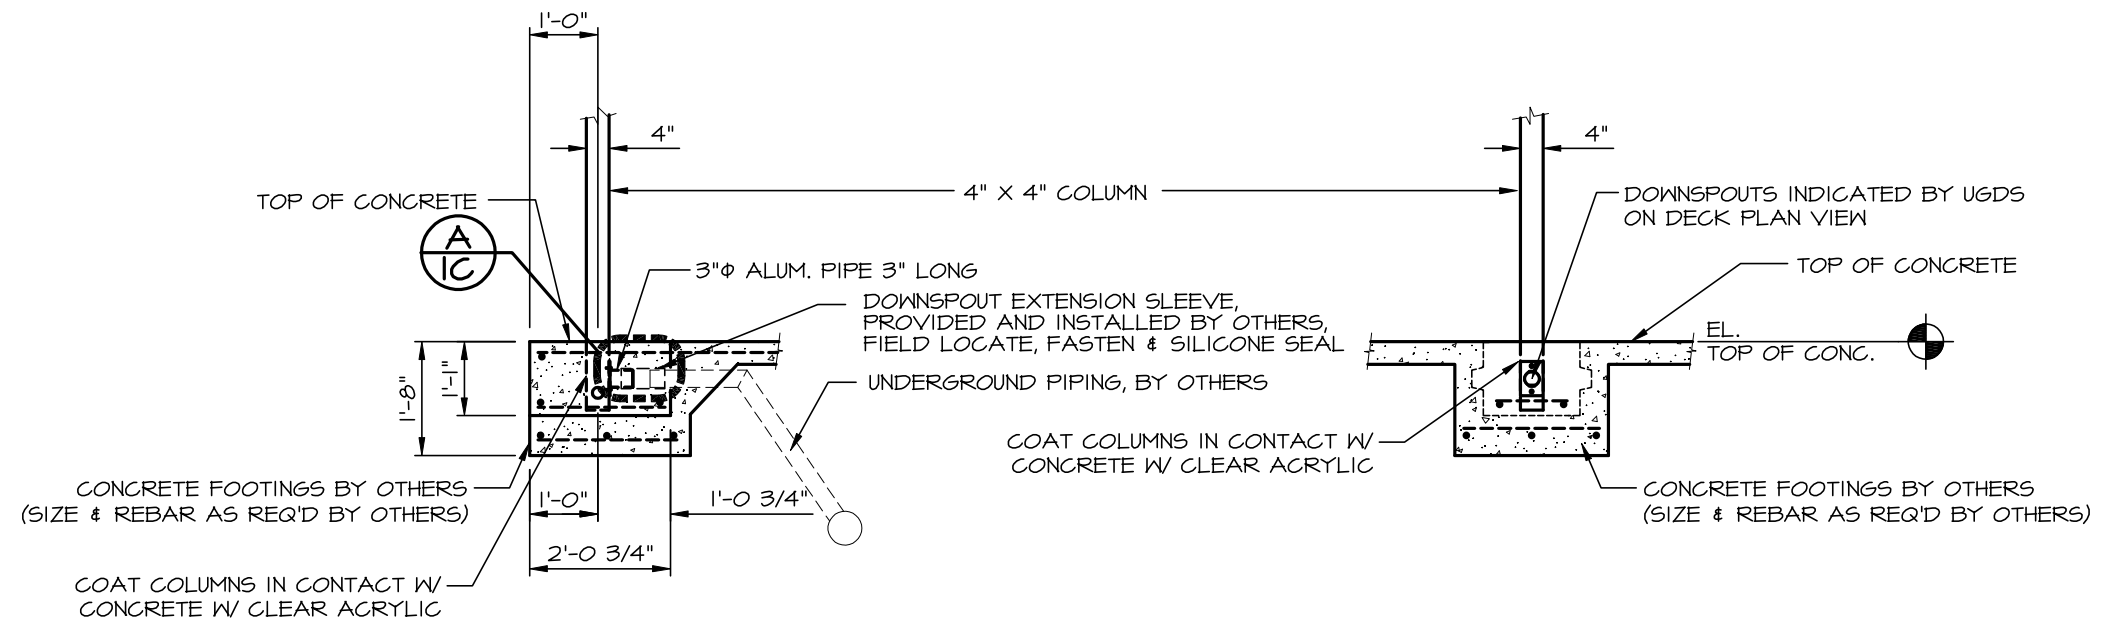

A FOOTING DETAIL
DINNING HALL CONNECTOR

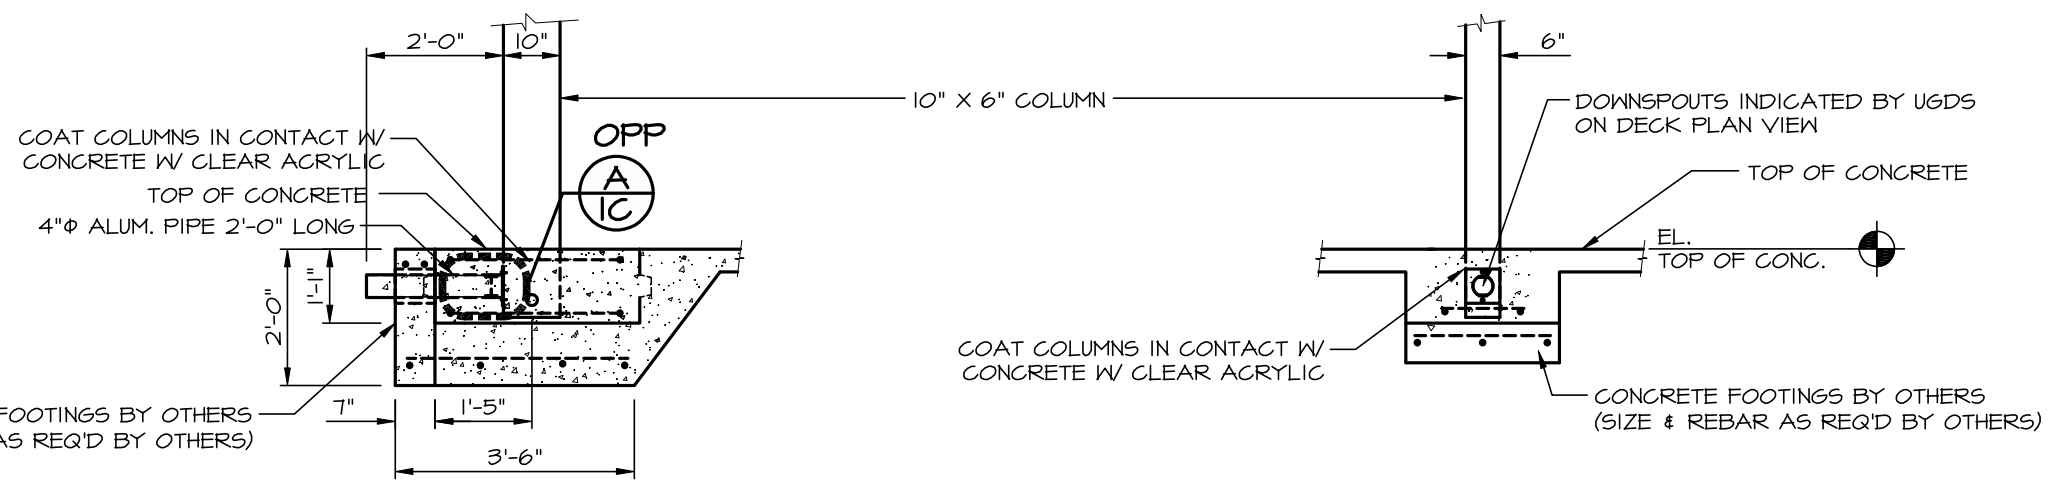

B FOOTING DETAIL
DINNING HALL WAITING AREA

Drawing: 4403-FF55.DWG Layout: 4403-IB
Saved: 4/18/04 1:22pm By: rvenable



JOB NAME: SATOC - SANDHILL SITE
LOCATION: FORT BENNING, GA
ARCHITECT: LS3P ASSOCIATES, LTD.
CONTRACTOR: CLARK CONSTRUCTION

REVISIONS	
10/15/08 RLV	NEW SHEET


DRAWN: RLV

SCALE: AS SHOWN


DATE: 6/5/08

JOB #
4403SS
SHT 1B OF 20

Drawing: 4403-FF55.DWG Layout: 4403-IC
 Saved: 4/18/04 1:22pm By: rvenable

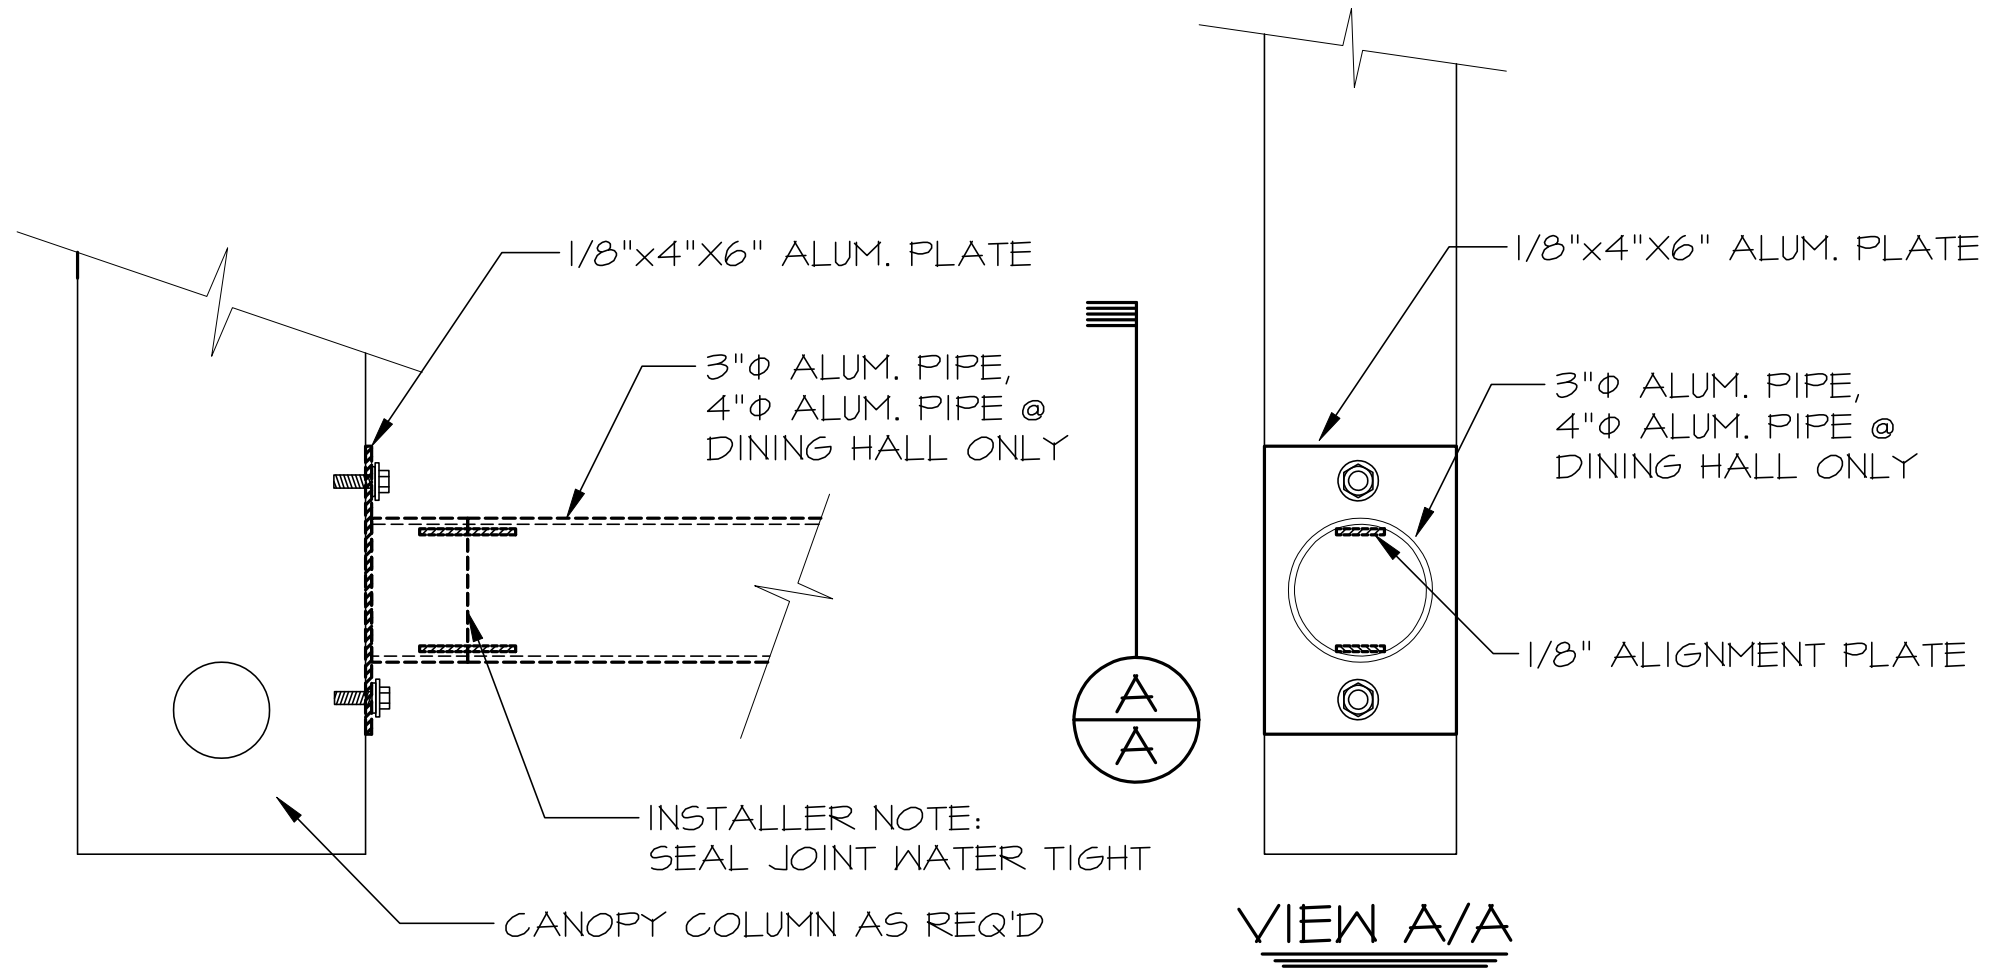

A
IC DRAIN DETAIL

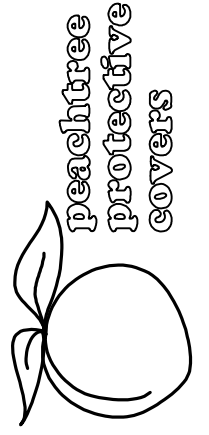

1477 ROSEDALE DRIVE PHONE (770) 434-2120
 HIRAM, GA 30141 FAX (770) 434-2122

JOB NAME: SATOC - SANDHILL SITE
 LOCATION: FORT BENNING, GA
 ARCHITECT: LS3P ASSOCIATES, LTD.
 CONTRACTOR: CLARK CONSTRUCTION

REVISIONS

1/1/04 RLV	NEW SHEET

DRAWN: RLV


SCALE: AS SHOWN

DATE: 6/5/08


JOB #

440355

SHT 10 OF 20

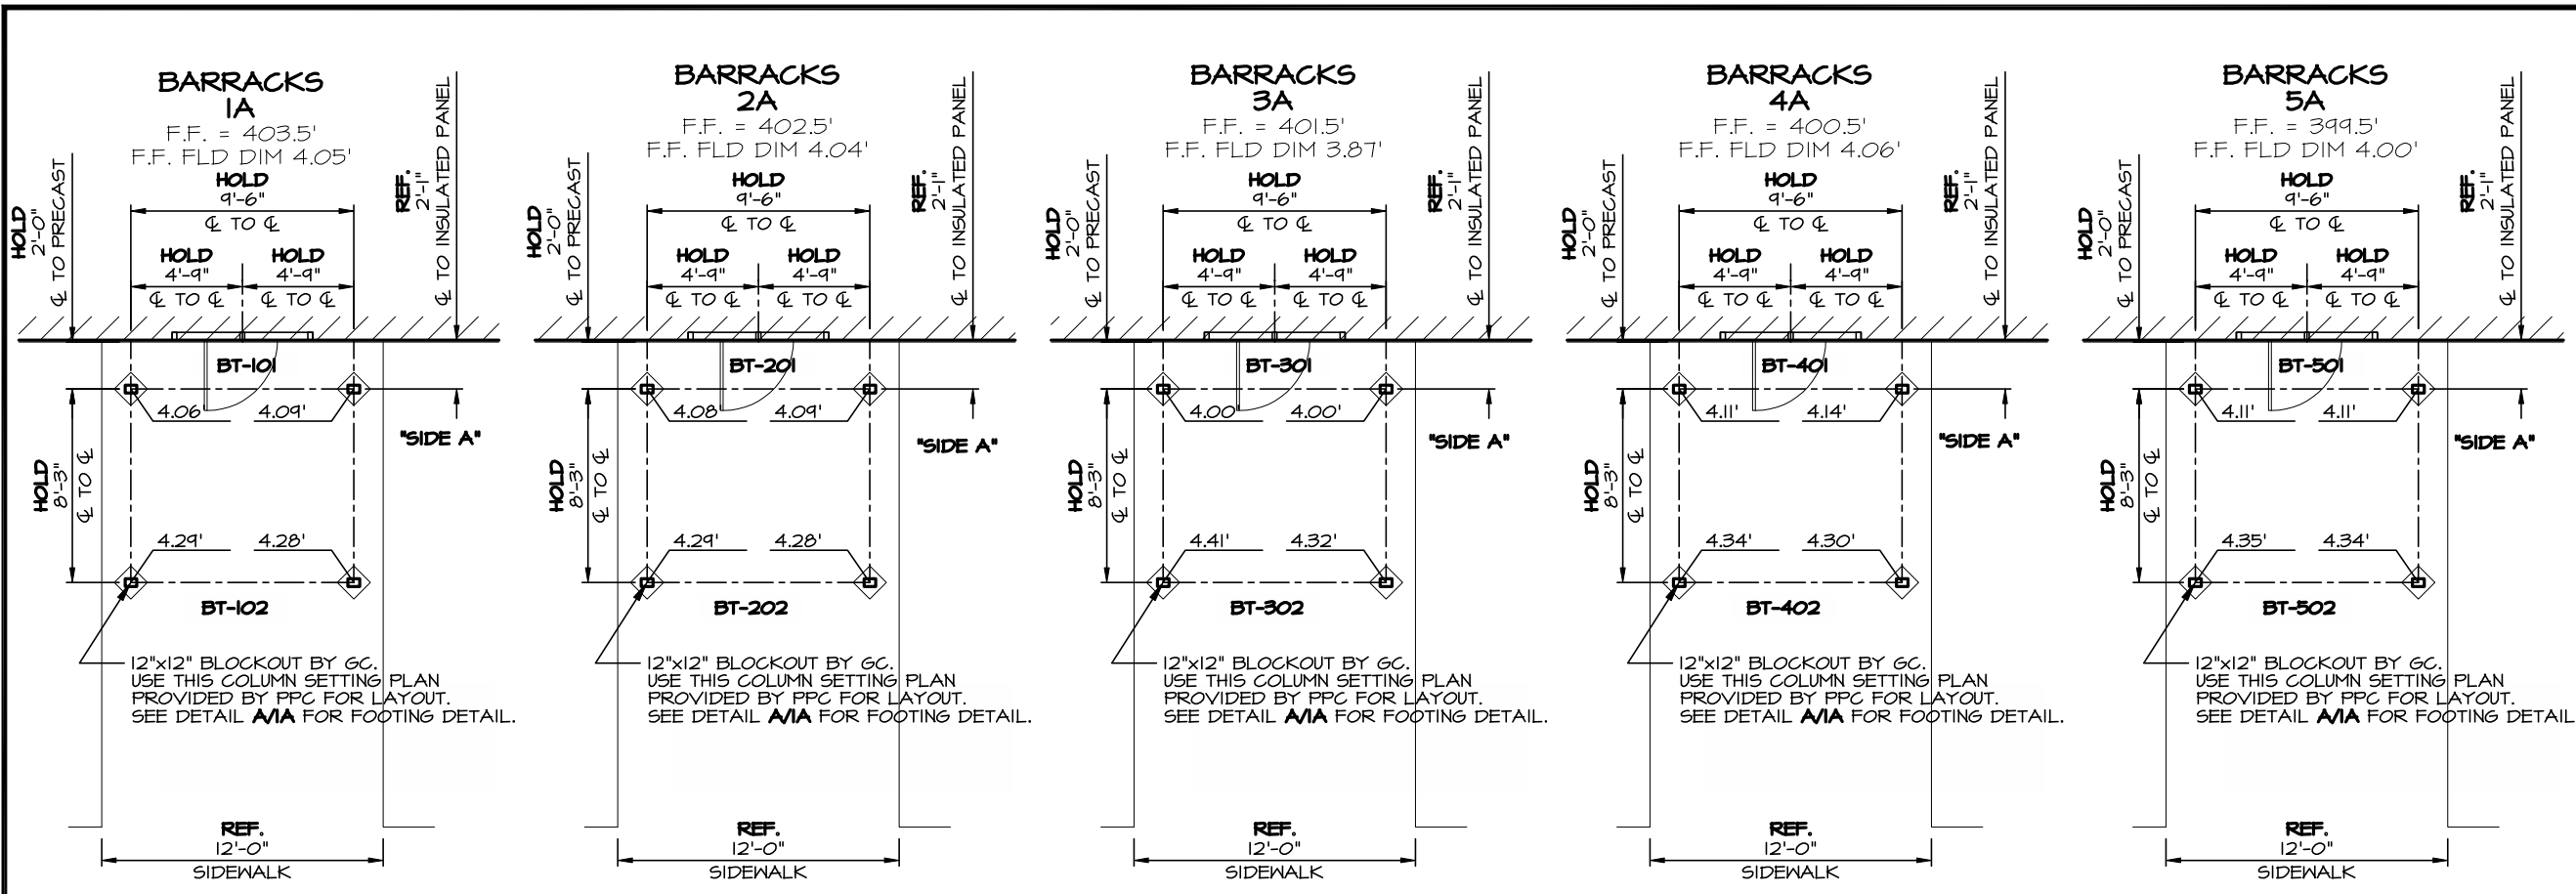

COLUMN SETTING PLAN
SCALE: 1/8"=1'-0" CANOPIES 1A, 2A, 3A, 4A & 5A

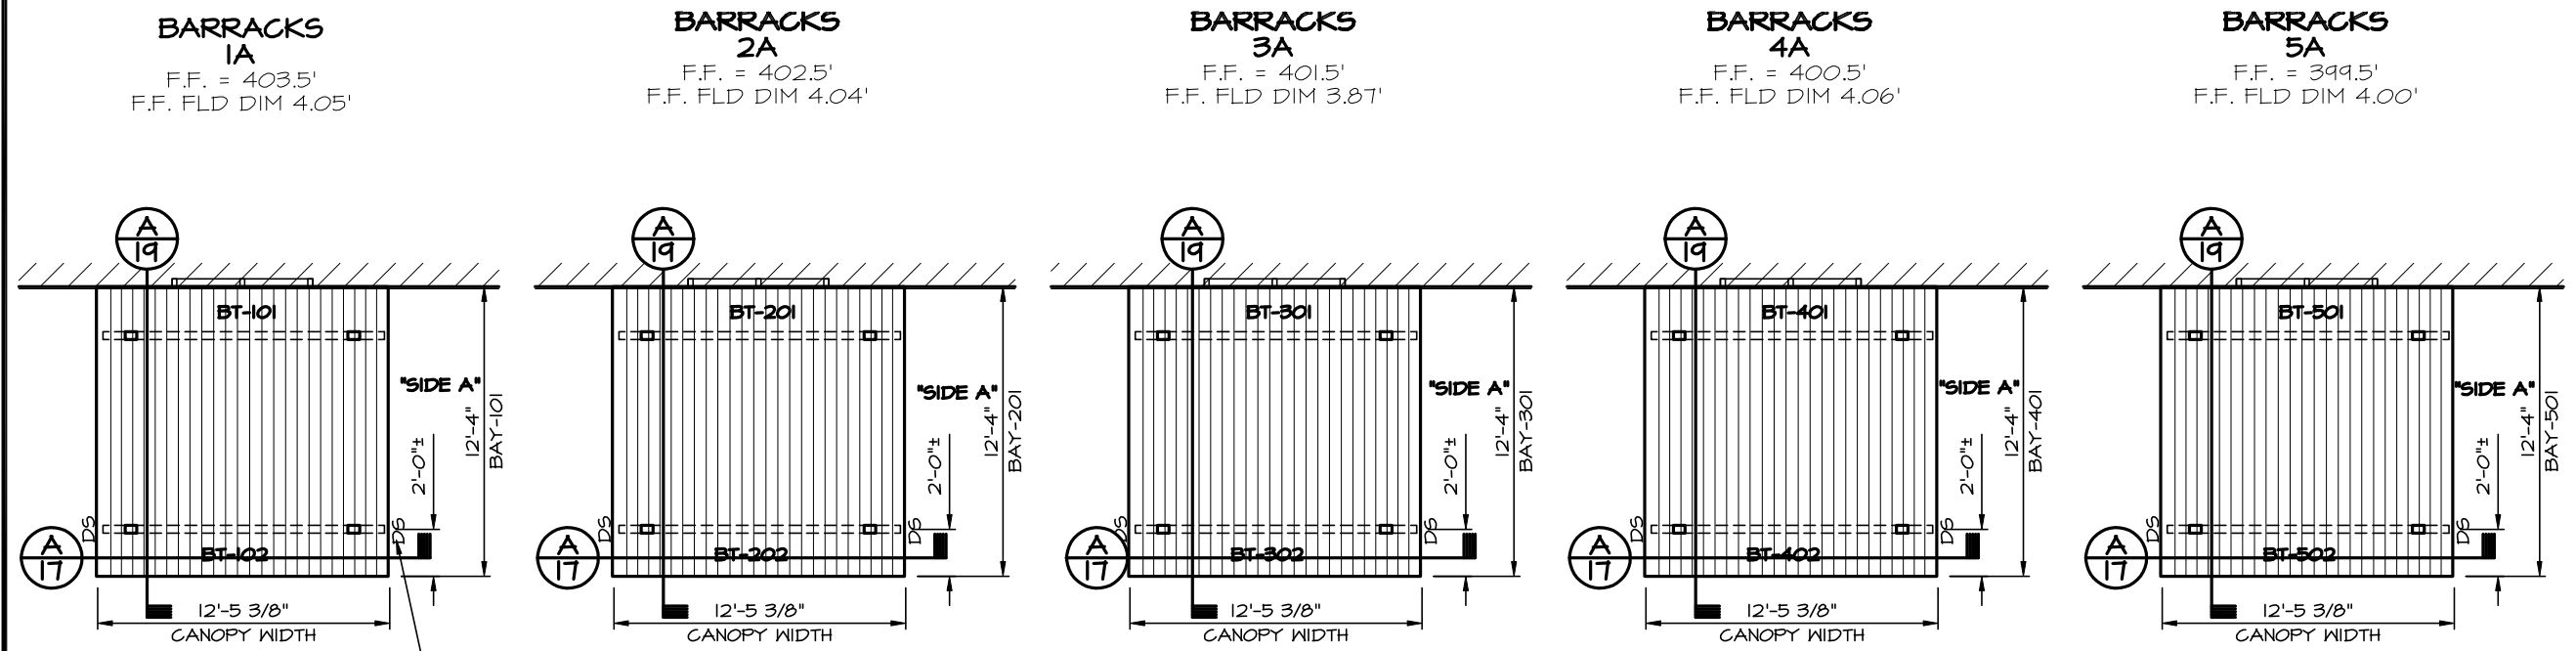

NOTE: CANOPY DOWNSPOUT TO DRAIN @ GRADE LEVEL ON TO SPLASH BLOCKS BY OTHERS.

DECK PLAN
SCALE: 1/8"=1'-0" CANOPIES 1A, 2A, 3A, 4A & 5A




1477 ROSEDALE DRIVE PHONE (770) 434-2120
HIRAM, GA 30141 FAX (770) 434-2122


JOB NAME: SATOC - SANDHILL SITE
LOCATION: FORT BENNING, GA
ARCHITECT: LS3P ASSOCIATES, LTD.
CONTRACTOR: CLARK CONSTRUCTION

REVISIONS	
2/23/09	JCJ
DRAWN: RLV	
SCALE: AS SHOWN	
DATE: 6/5/08	
JOB #	
4403SS	
SHT 2 OF 20	

Drawing: 4403-FF55.DWG Layout: 4403-2
Saved: 4/18/04 1:22pm By: rvenable

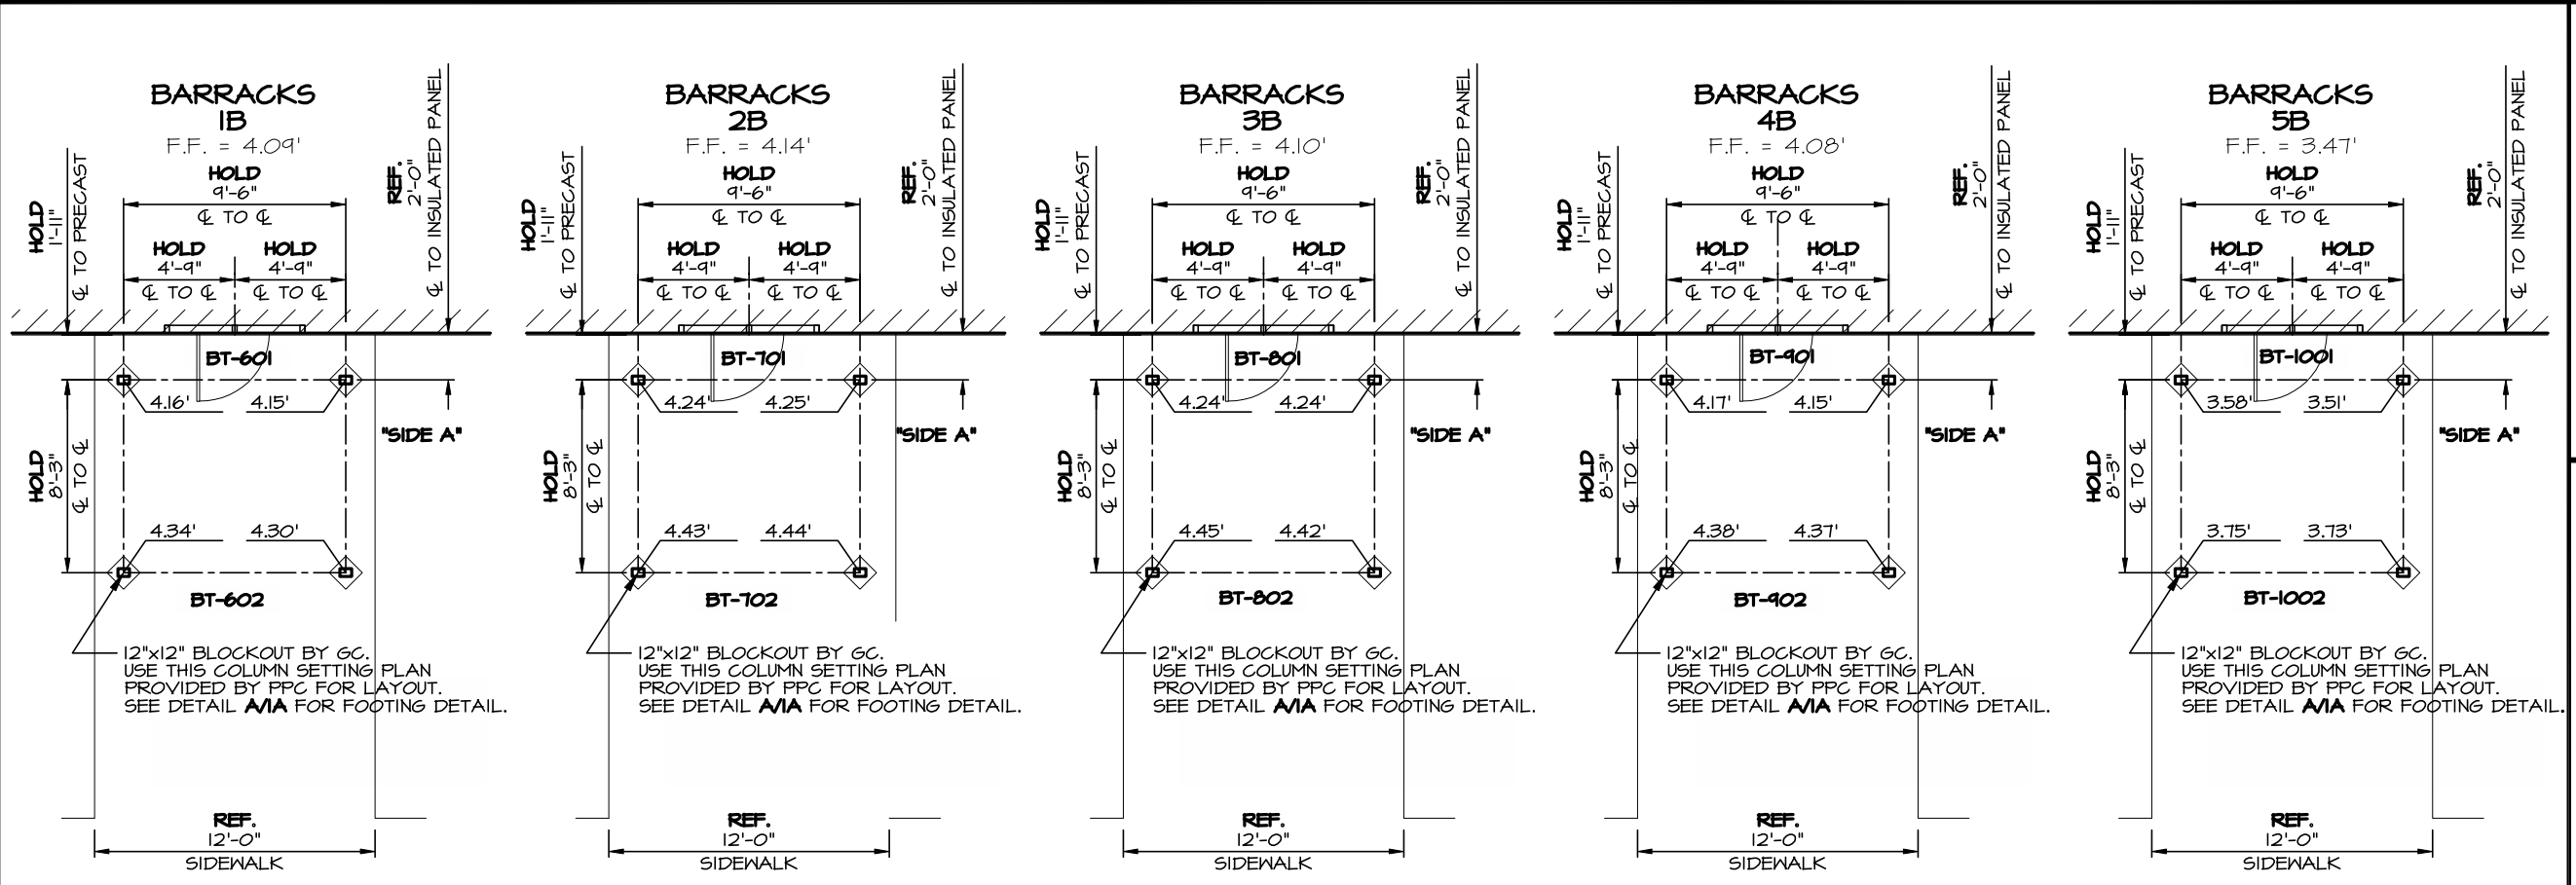

COLUMN SETTING PLAN
SCALE: 1/8"=1'-0" CANOPIES 1B, 2B, 3B, 4B & 5B

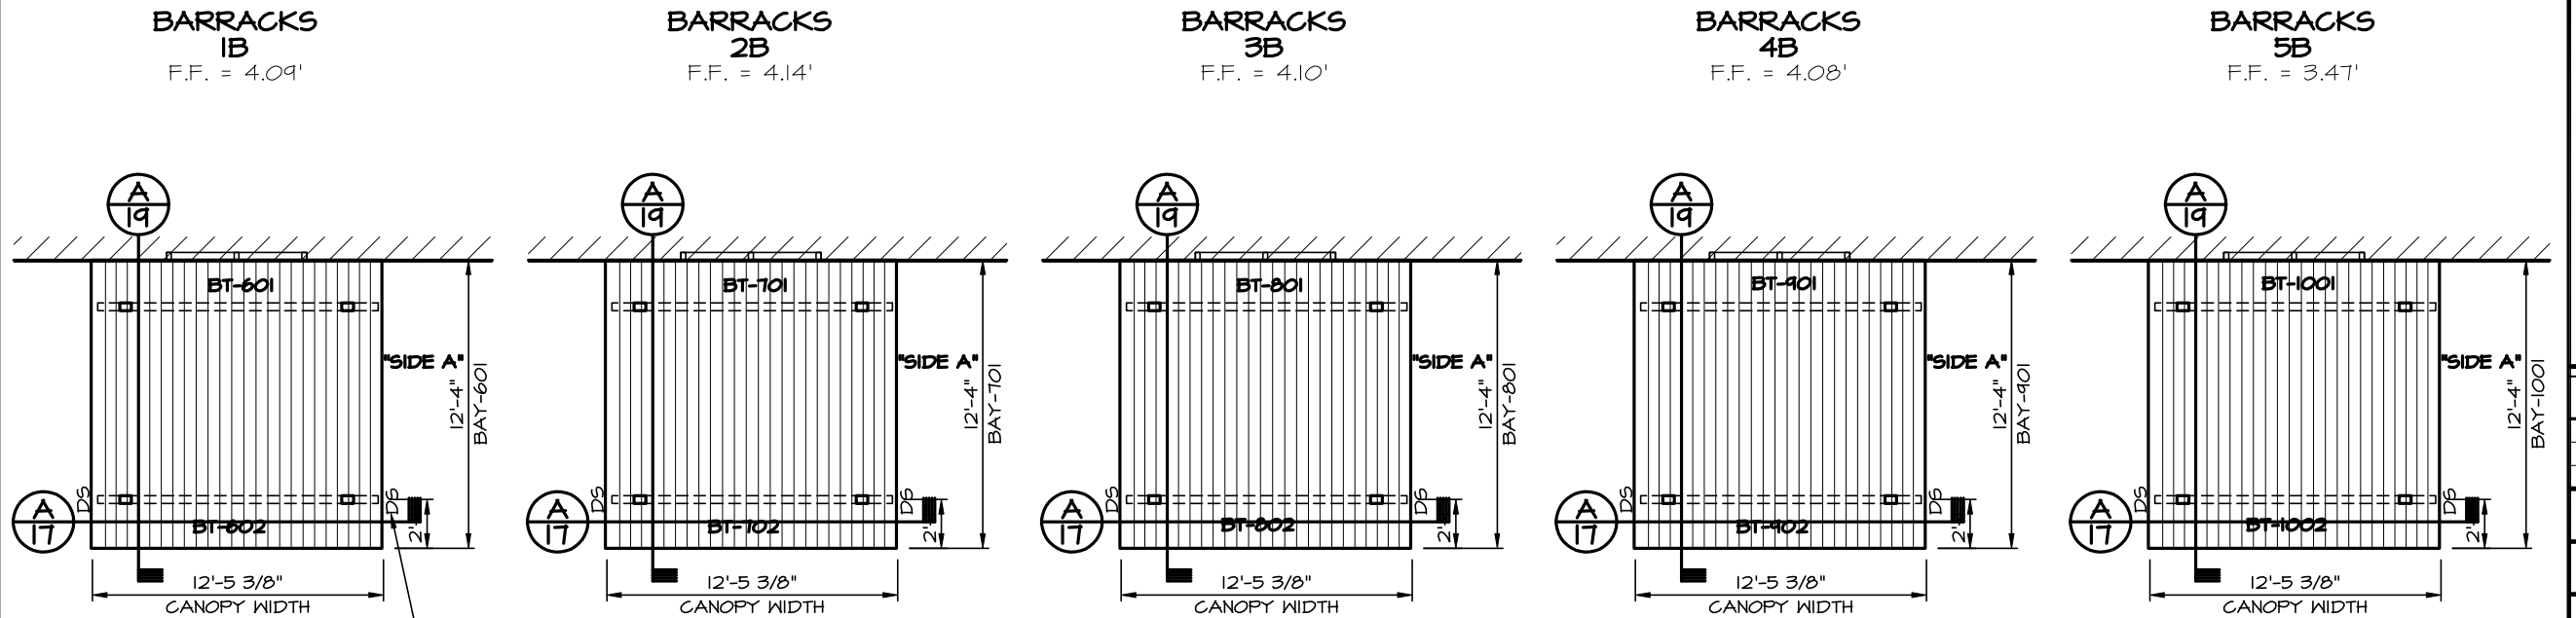

DECK PLAN
SCALE: 1/8"=1'-0" CANOPIES 1B, 2B, 3B, 4B & 5B




1477 ROSEDALE DRIVE PHONE (770) 434-2120
HIRAM, GA 30141 FAX (770) 434-2122

JOB NAME: SATOC - SANDHILL SITE
LOCATION: FORT BENNING, GA
ARCHITECT: LS3P ASSOCIATES, LTD.
CONTRACTOR: CLARK CONSTRUCTION


REVISIONS	
11/20/08	JCJ

DRAWN: RLV
SCALE: AS SHOWN
DATE: 6/5/08
JOB #
4403SS
SHT 3 OF 20


Drawing: 4403-FF55.DWG Layout: 4403-3
Saved: 4/18/08 1:22pm By: rvenable

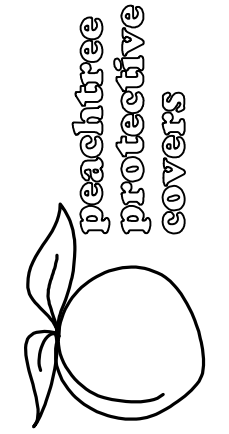


peachtree
protective
covers
14771 ROSEDALE DRIVE PHONE (770) 434-2120
HIRAM, GA 30141 FAX (770) 434-2122

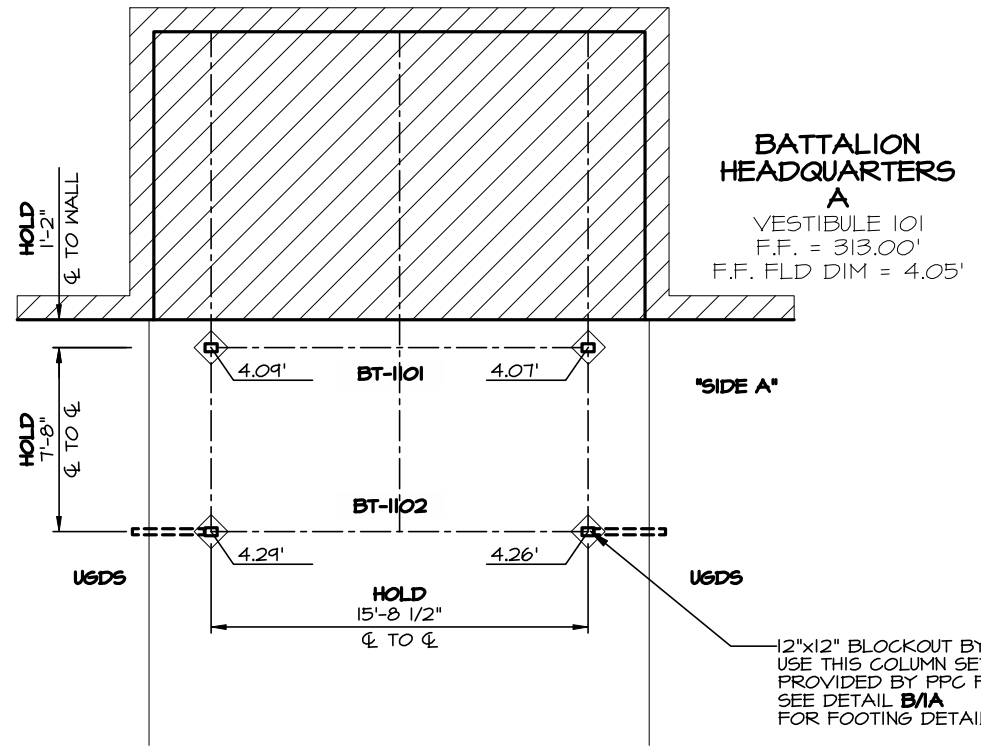


COLUMN SETTING PLAN
SCALE: 3/32"=1'-0"
CANOPY C1

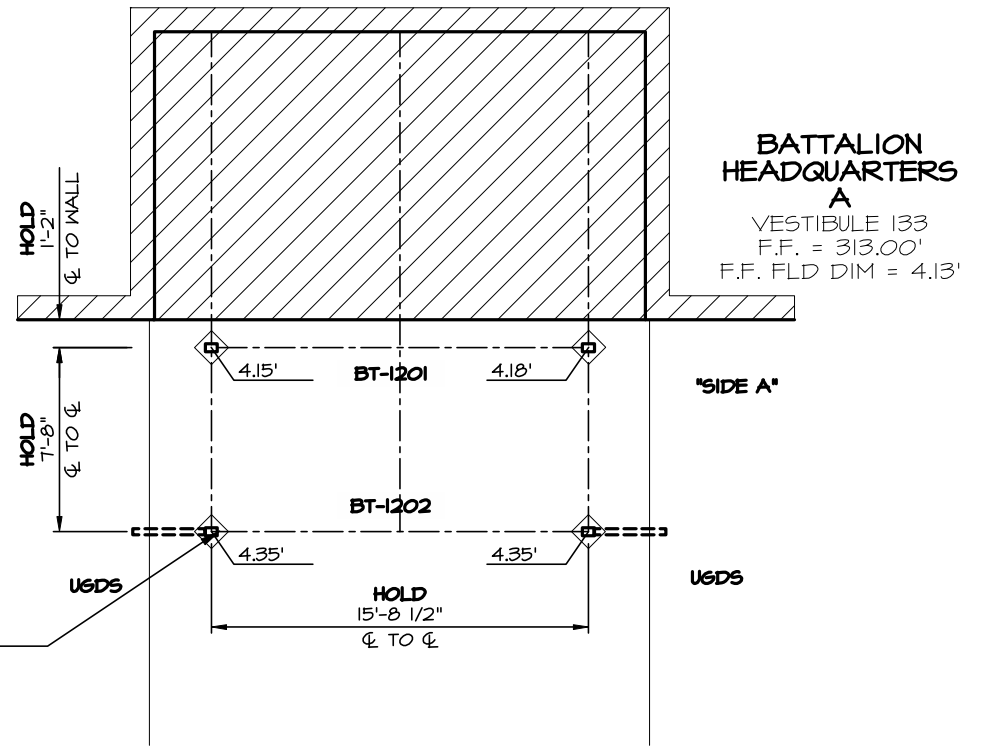

COLUMN SETTING PLAN
SCALE: 3/32"=1'-0"
CANOPY D1

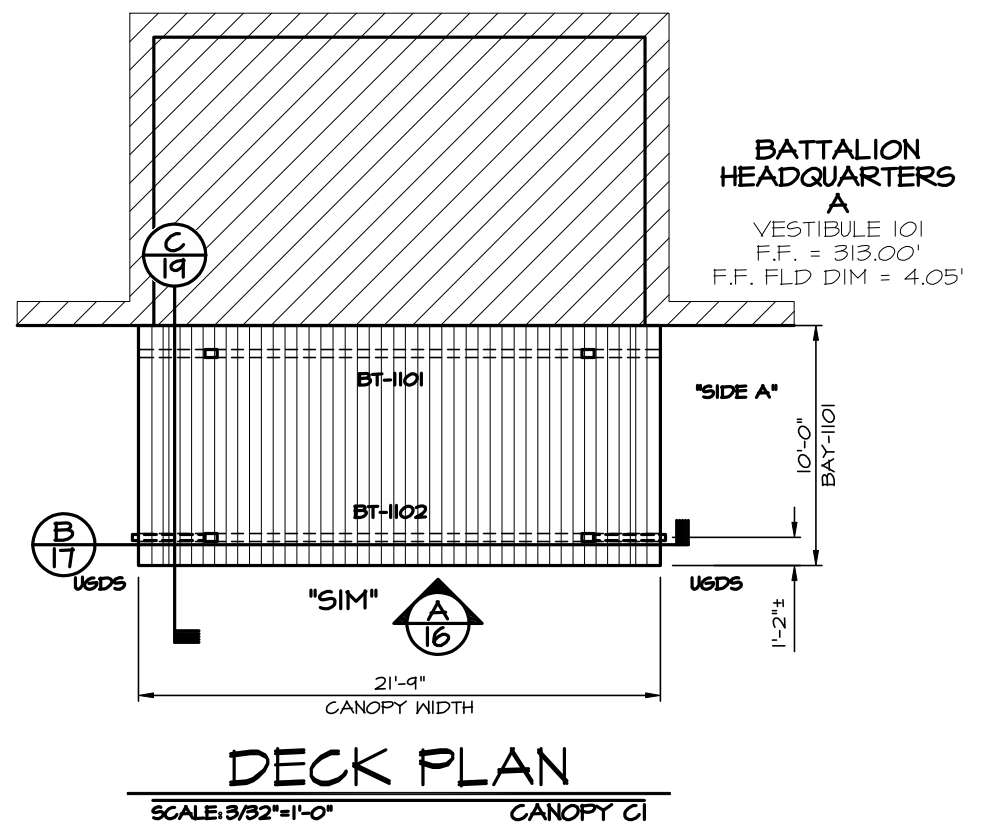

DECK PLAN
SCALE: 3/32"=1'-0"
CANOPY C1

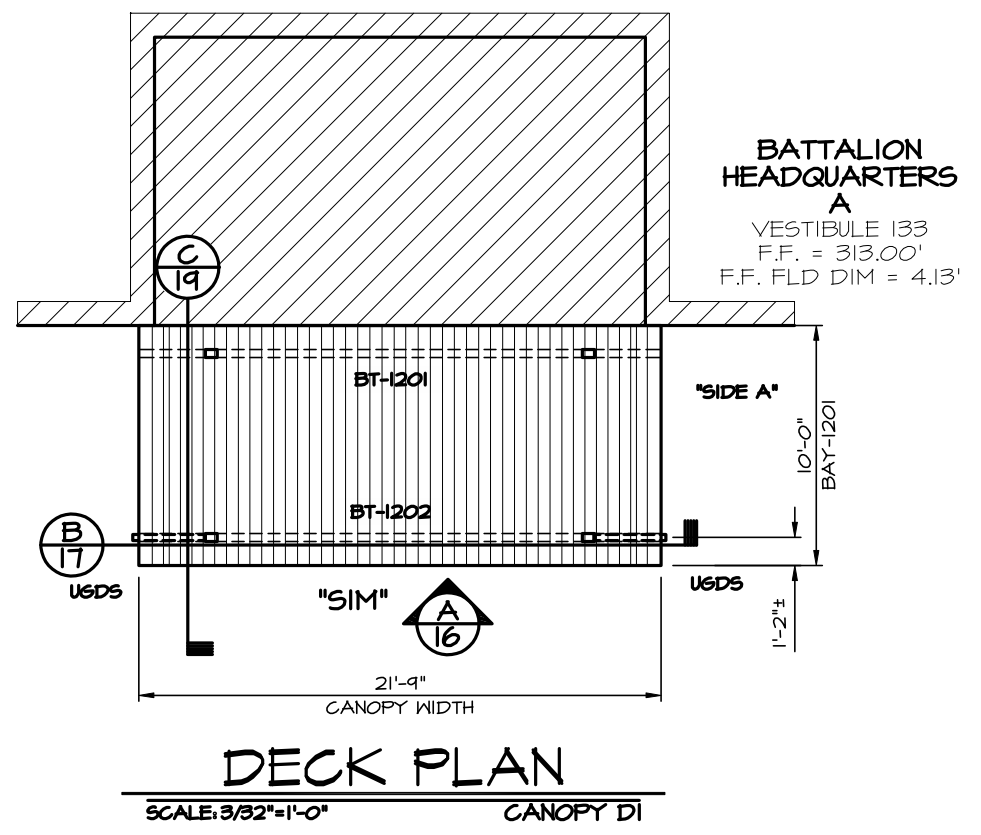

DECK PLAN
SCALE: 3/32"=1'-0"
CANOPY D1

JOB NAME: SATOC - SANDHILL SITE
LOCATION: FORT BENNING, GA
ARCHITECT: LS3P ASSOCIATES, LTD.
CONTRACTOR: CLARK CONSTRUCTION

REVISIONS

10/21/08 RLV	
2/23/09 JCJ	


DRAWN: RLV

SCALE: AS SHOWN


DATE: 6/5/08

JOB #
4403SS
SHT 4 OF 20


Drawing: 4403-FF55.DWG Layout: 4403-4R1
Saved: 4/18/04 1:22pm By: rvenable

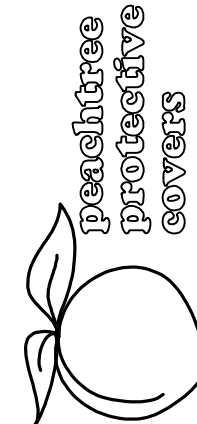

peachtree
protective
covers
14771 ROSEDALE DRIVE PHONE (770) 434-2120
HIRAM, GA 30141 FAX (770) 434-2122

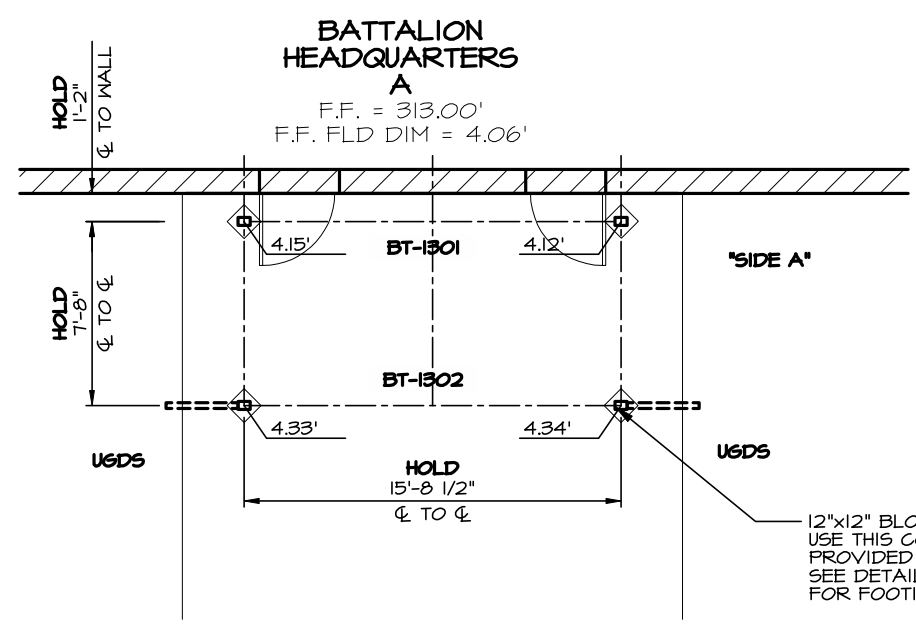


COLUMN SETTING PLAN
SCALE: 1/8"=1'-0"
CANOPY EI

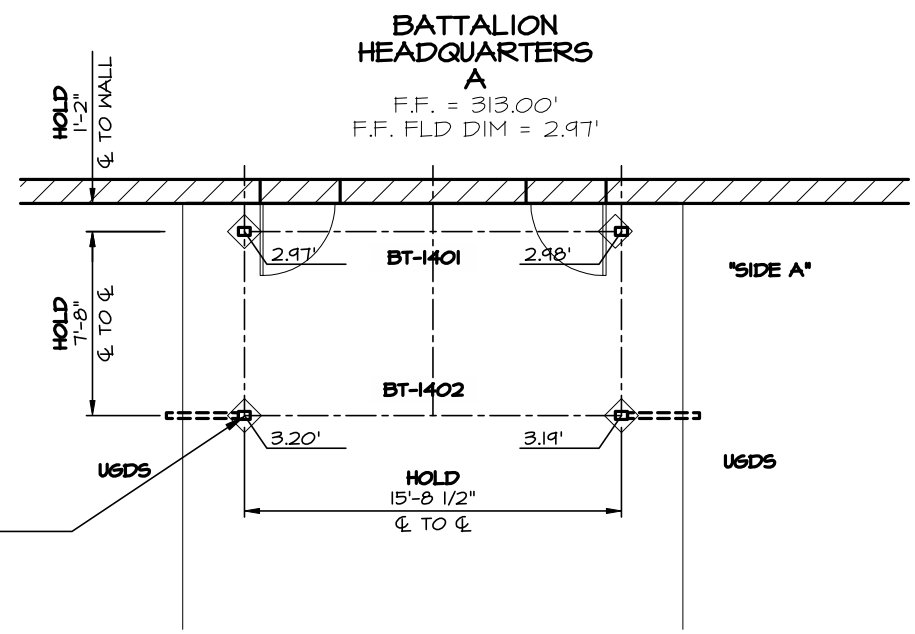


COLUMN SETTING PLAN
SCALE: 1/8"=1'-0"
CANOPY FI

12"x12" BLOCKOUT BY GC.
USE THIS COLUMN SETTING PLAN
PROVIDED BY PPC FOR LAYOUT.
SEE DETAIL B1A
FOR FOOTING DETAIL.

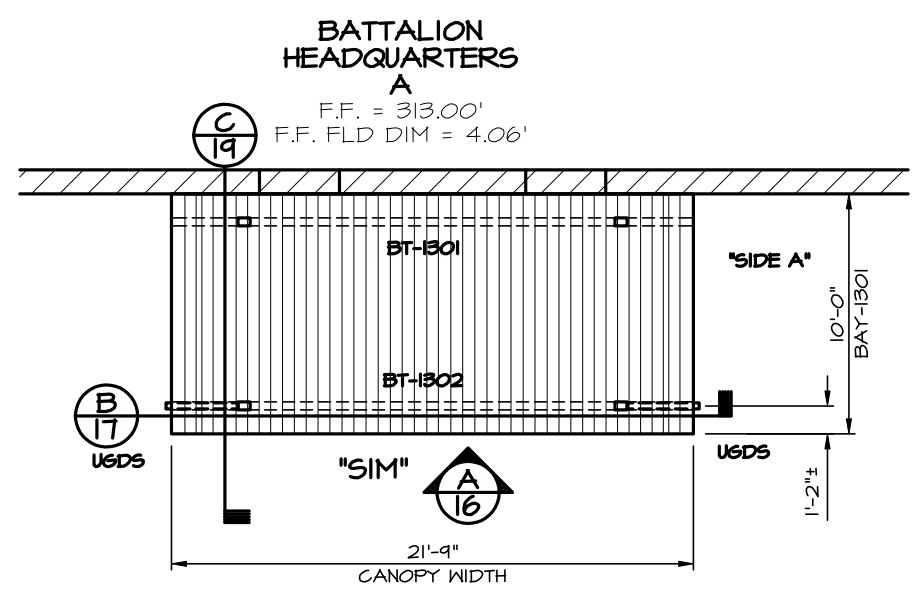

DECK PLAN
SCALE: 1/8"=1'-0"
CANOPY EI

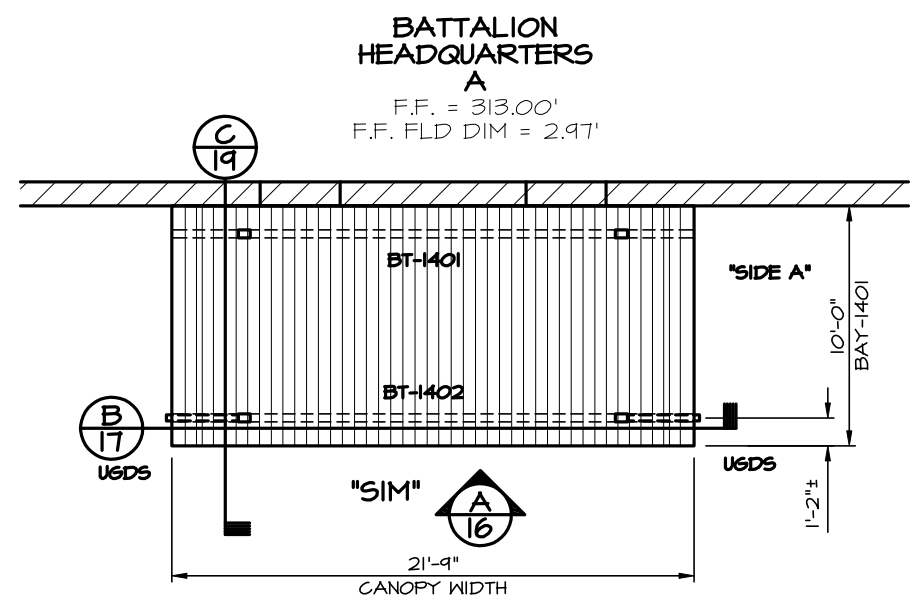

DECK PLAN
SCALE: 1/8"=1'-0"
CANOPY FI

JOB NAME: SATOC - SANDHILL SITE
LOCATION: FORT BENNING, GA
ARCHITECT: LS3P ASSOCIATES, LTD.
CONTRACTOR: CLARK CONSTRUCTION

REVISIONS

10/21/08 RLV	
2/23/09 JCJ	


DRAWN: RLV

SCALE: AS SHOWN


DATE: 6/5/08

JOB #
440355
SHT 5 OF 20


Drawing: 4403-FF55.DWG Layout: 4403-5R1
Saved: 4/18/04 1:22pm By: rvenable

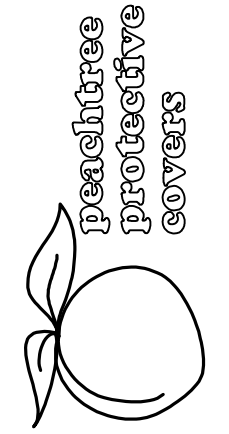

peachtree
protective
covers
1477 ROSEDALE DRIVE PHONE (770) 434-2120
HIRAM, GA 30141 FAX (770) 434-2122

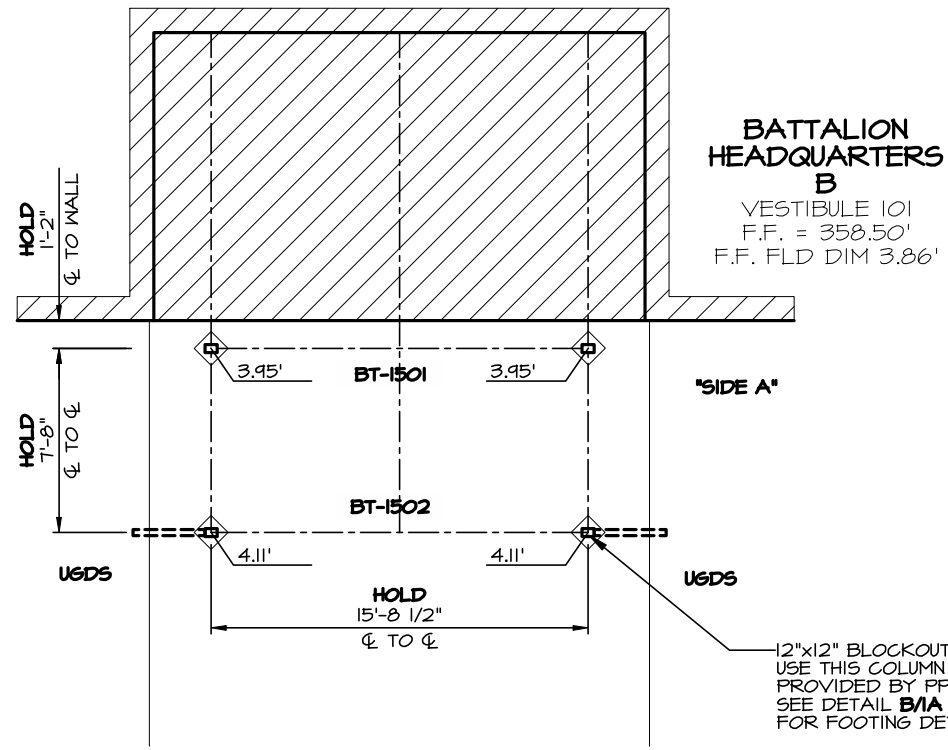


COLUMN SETTING PLAN
SCALE: 1/8"=1'-0"
CANOPY C2

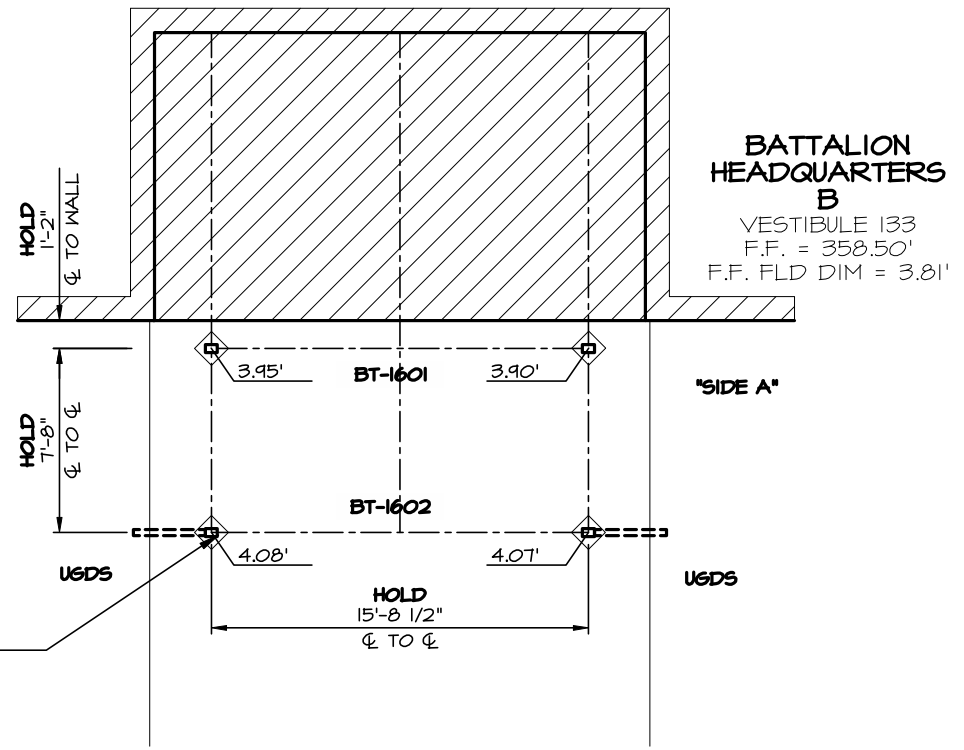


COLUMN SETTING PLAN
SCALE: 1/8"=1'-0"
CANOPY D2

12"x12" BLOCKOUT BY GC.
USE THIS COLUMN SETTING PLAN
PROVIDED BY FPC FOR LAYOUT.
SEE DETAIL B/A
FOR FOOTING DETAIL.

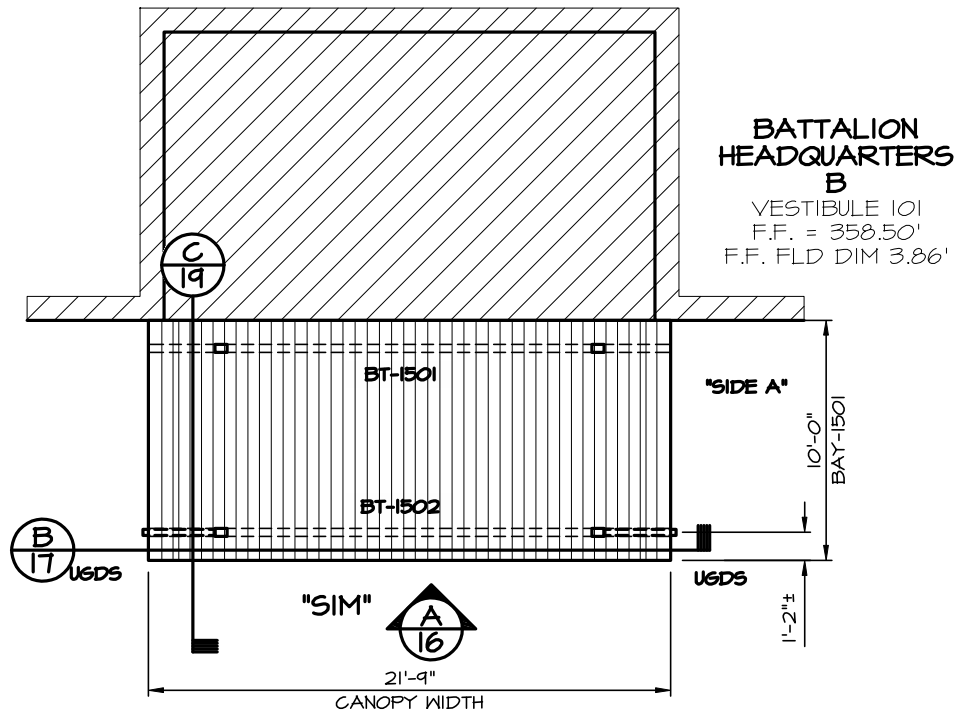

DECK PLAN
SCALE: 1/8"=1'-0"
CANOPY C2

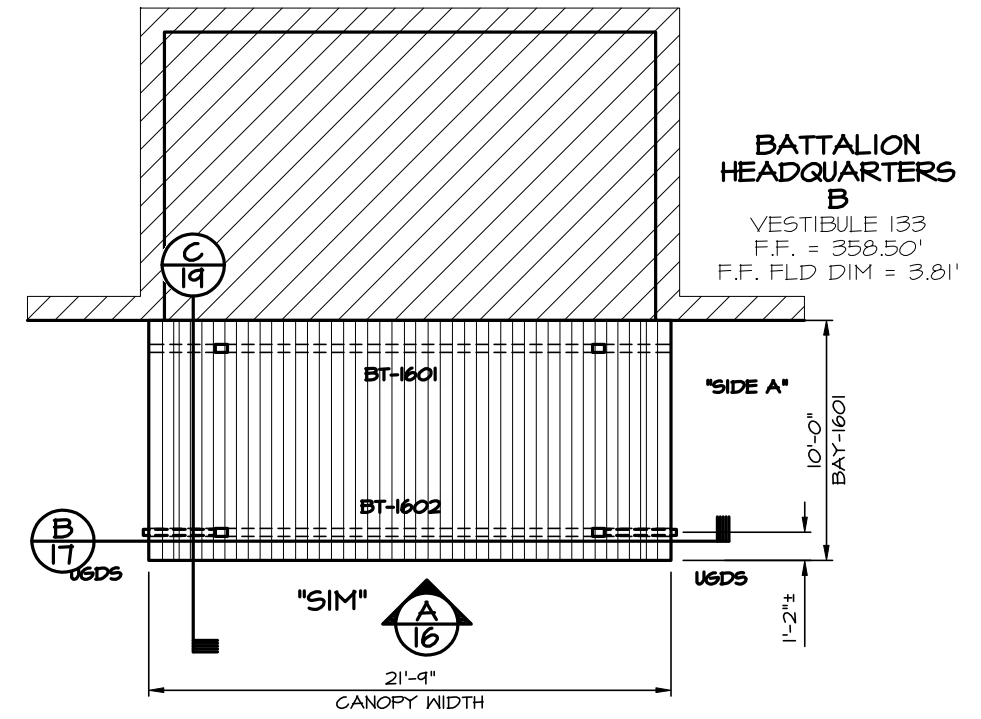

DECK PLAN
SCALE: 1/8"=1'-0"
CANOPY D2

JOB NAME: SATOC - SANDHILL SITE
LOCATION: FORT BENNING, GA
ARCHITECT: LS3P ASSOCIATES, LTD.
CONTRACTOR: CLARK CONSTRUCTION

REVISIONS

10/21/08 RLV	
2/23/09 JCJ	


DRAWN: RLV

SCALE: AS SHOWN


DATE: 6/5/08

JOB #
4403SS
SHT 6 OF 20


Drawing: 4403-FF55.DWG Layout: 4403-6R1
Saved: 4/18/09 1:22pm By: rvenable

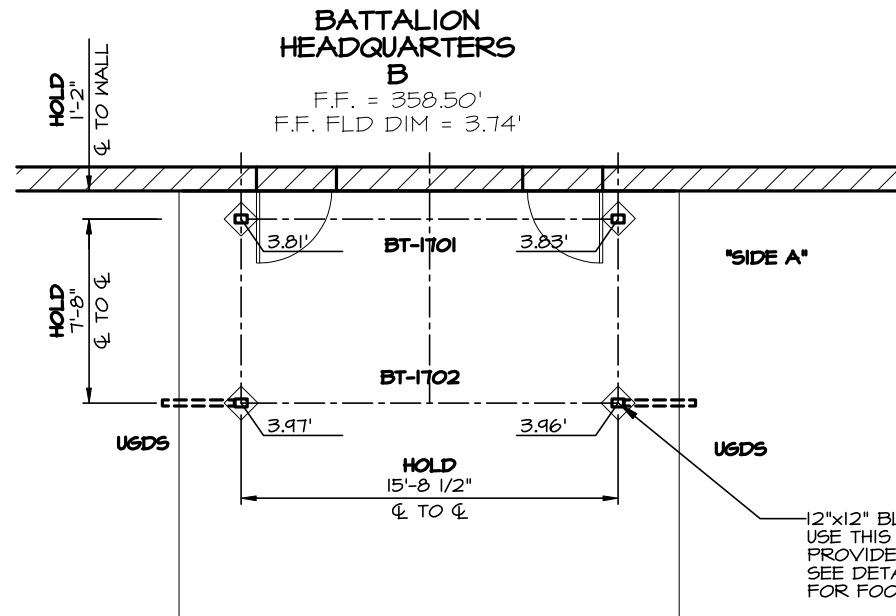


COLUMN SETTING PLAN
SCALE: 1/8"=1'-0" CANOPY E2

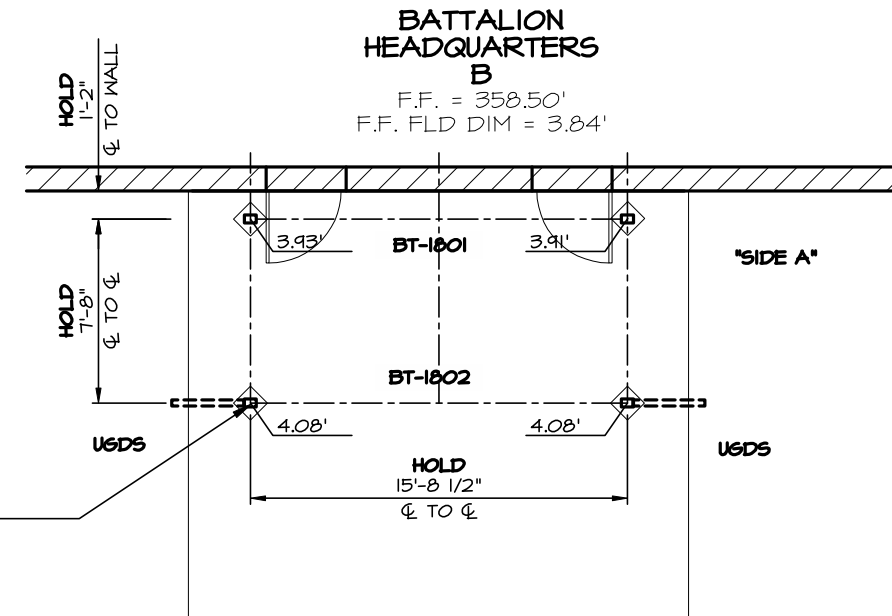


COLUMN SETTING PLAN
SCALE: 1/8"=1'-0" CANOPY F2

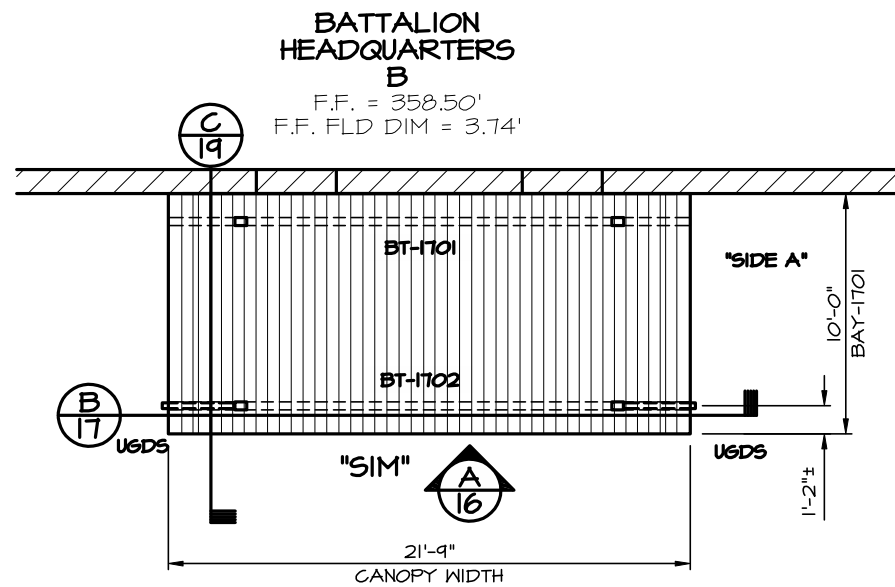

DECK PLAN
SCALE: 1/8"=1'-0" CANOPY E2

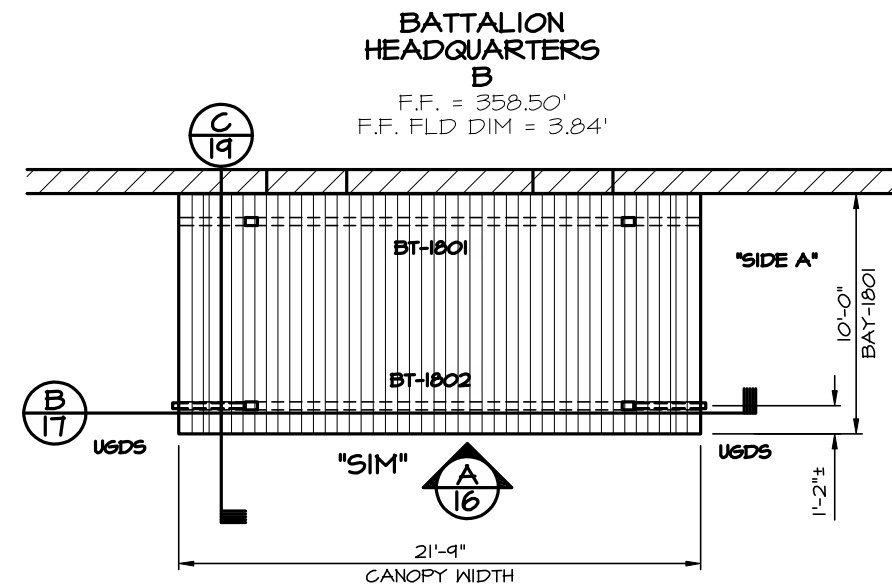

DECK PLAN
SCALE: 1/8"=1'-0" CANOPY F2

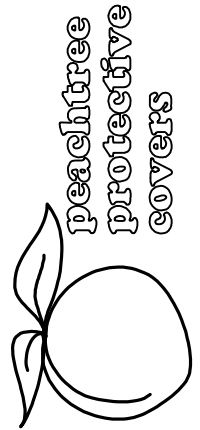

1477 ROSEDALE DRIVE PHONE (770) 434-2120
HIRAM, GA 30141 FAX (770) 434-2122

JOB NAME: SATOC - SANDHILL SITE
LOCATION: FORT BENNING, GA
ARCHITECT: LS3P ASSOCIATES, LTD.
CONTRACTOR: CLARK CONSTRUCTION

REVISIONS

10/21/08 RLV	
2/23/09 JCJ	

DRAWN: RLV

SCALE: AS SHOWN


DATE: 6/5/08

JOB #


4403SS

SHT 7 OF 20

Drawing: 4403-FF55.DWG Layout: 4403-8RI
 Saved: 4/18/09 1:22pm By: rvenable

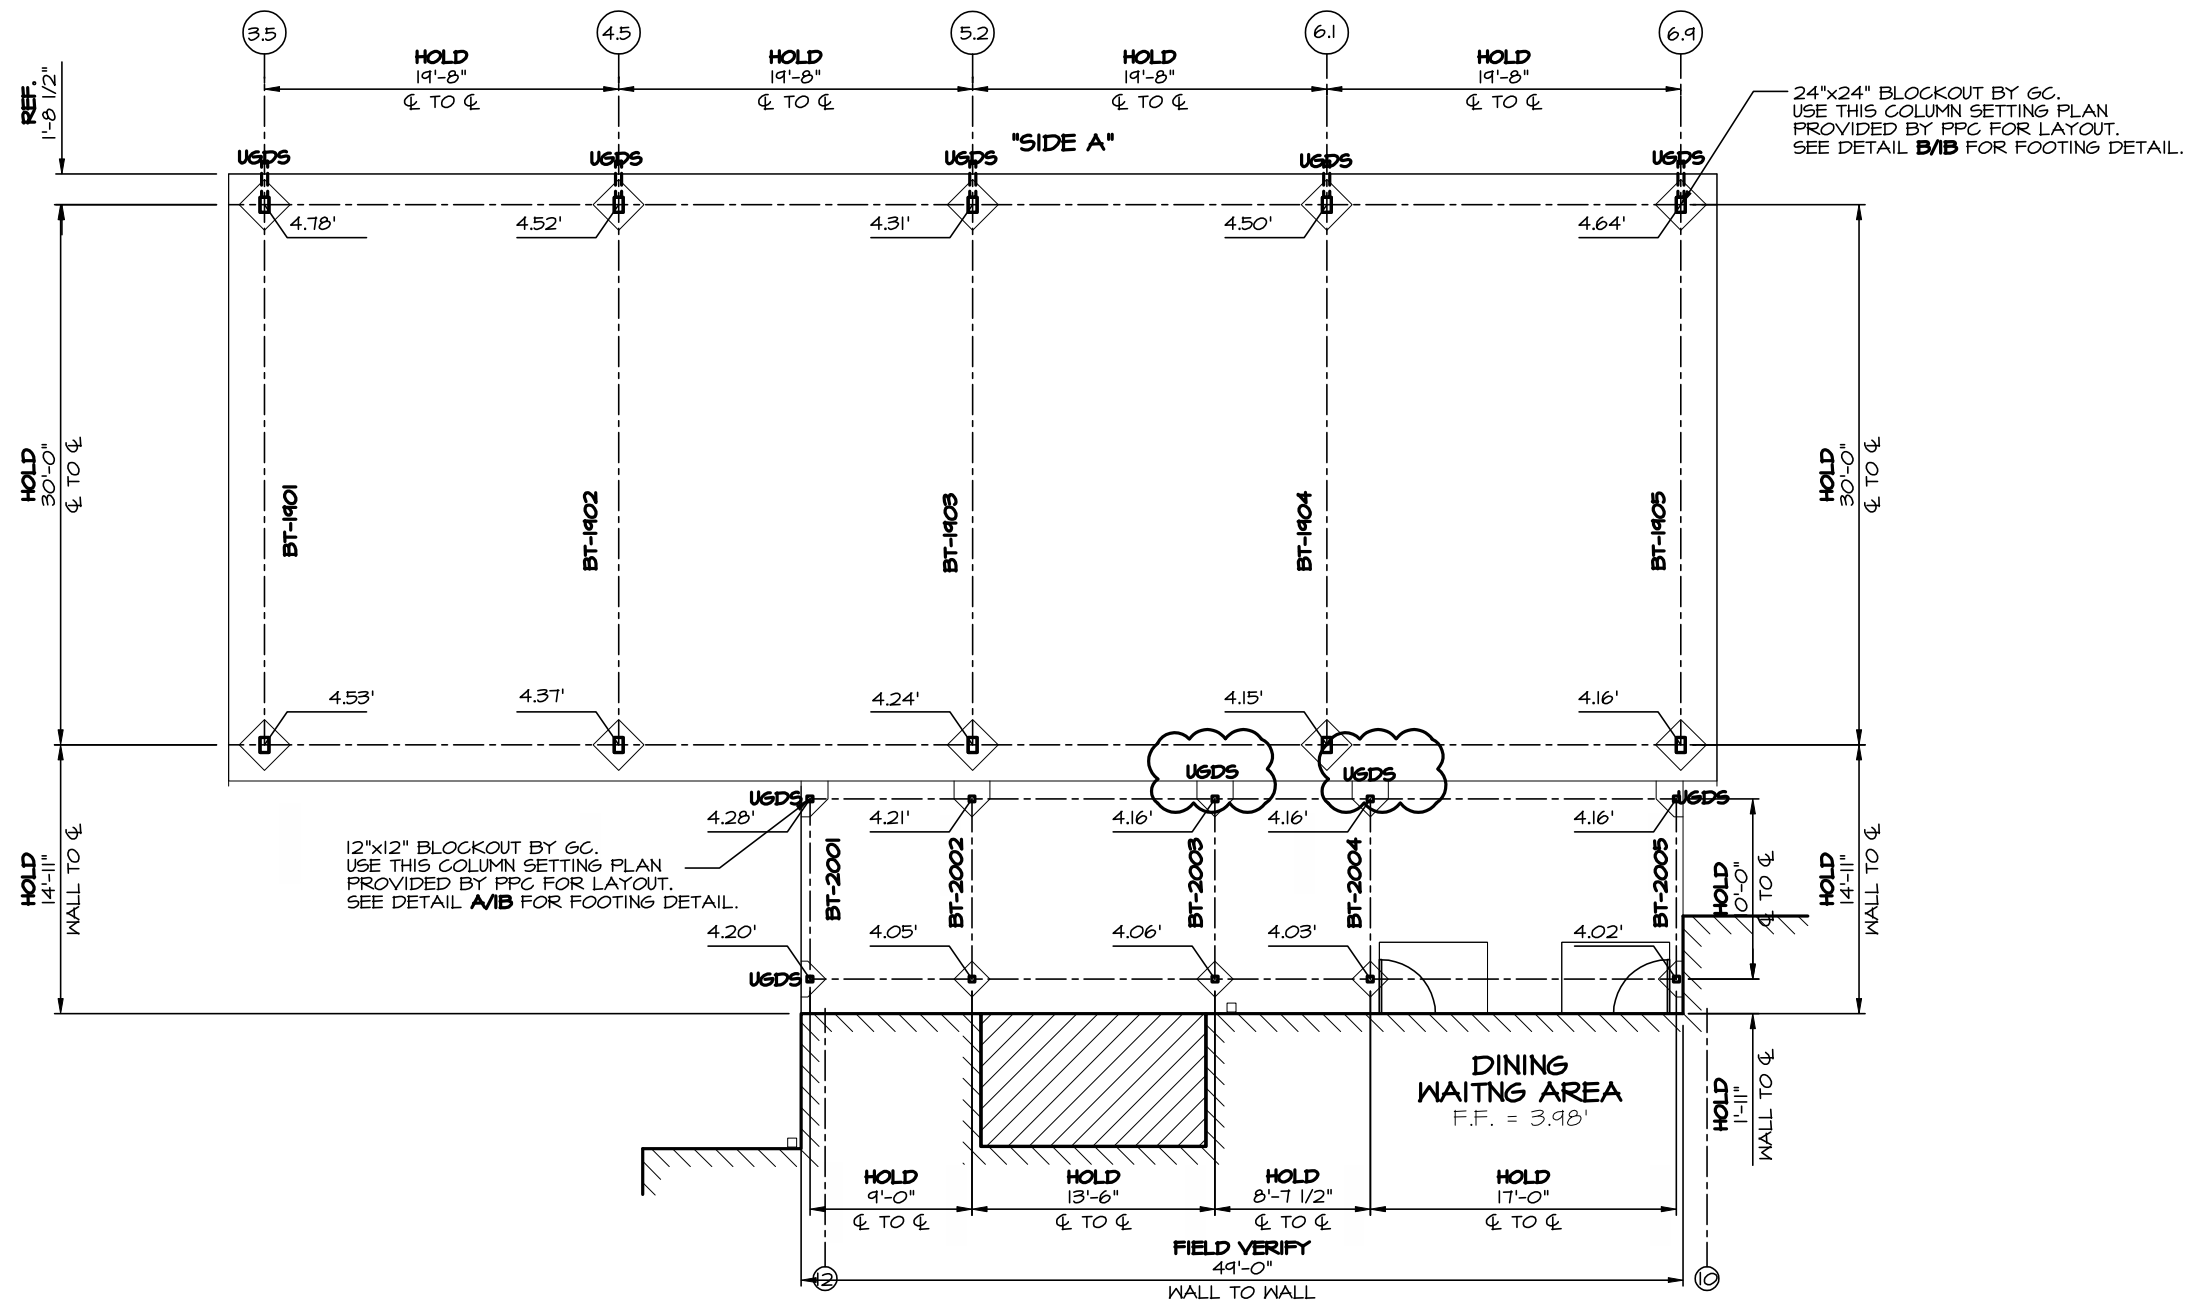

COLUMN SETTING PLAN
 SCALE: 3/32"=1'-0" CANOPIES G & H

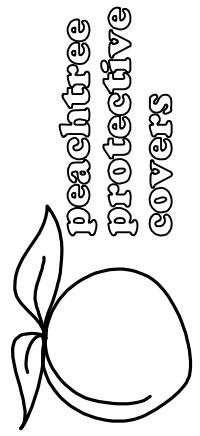

peachtree
 protective
 covers
 1477 ROSEDALE DRIVE PHONE (770) 434-2120
 HIRAM, GA 30141 FAX (770) 434-2122

JOB NAME: SATOC - SANDHILL SITE
 LOCATION: FORT BENNING, GA
 ARCHITECT: LS3P ASSOCIATES, LTD.
 CONTRACTOR: CLARK CONSTRUCTION

REVISIONS

10/21/08 RLV	
4/17/09 JCV	


DRAWN: RLV

SCALE: AS SHOWN

DATE: 6/5/08

JOB #
4403SS
 SHT 8 OF 20

Drawing: 4403-FF55.DWG Layout: 4403-qRI
 Saved: 4/18/09 1:22pm By: rYenable

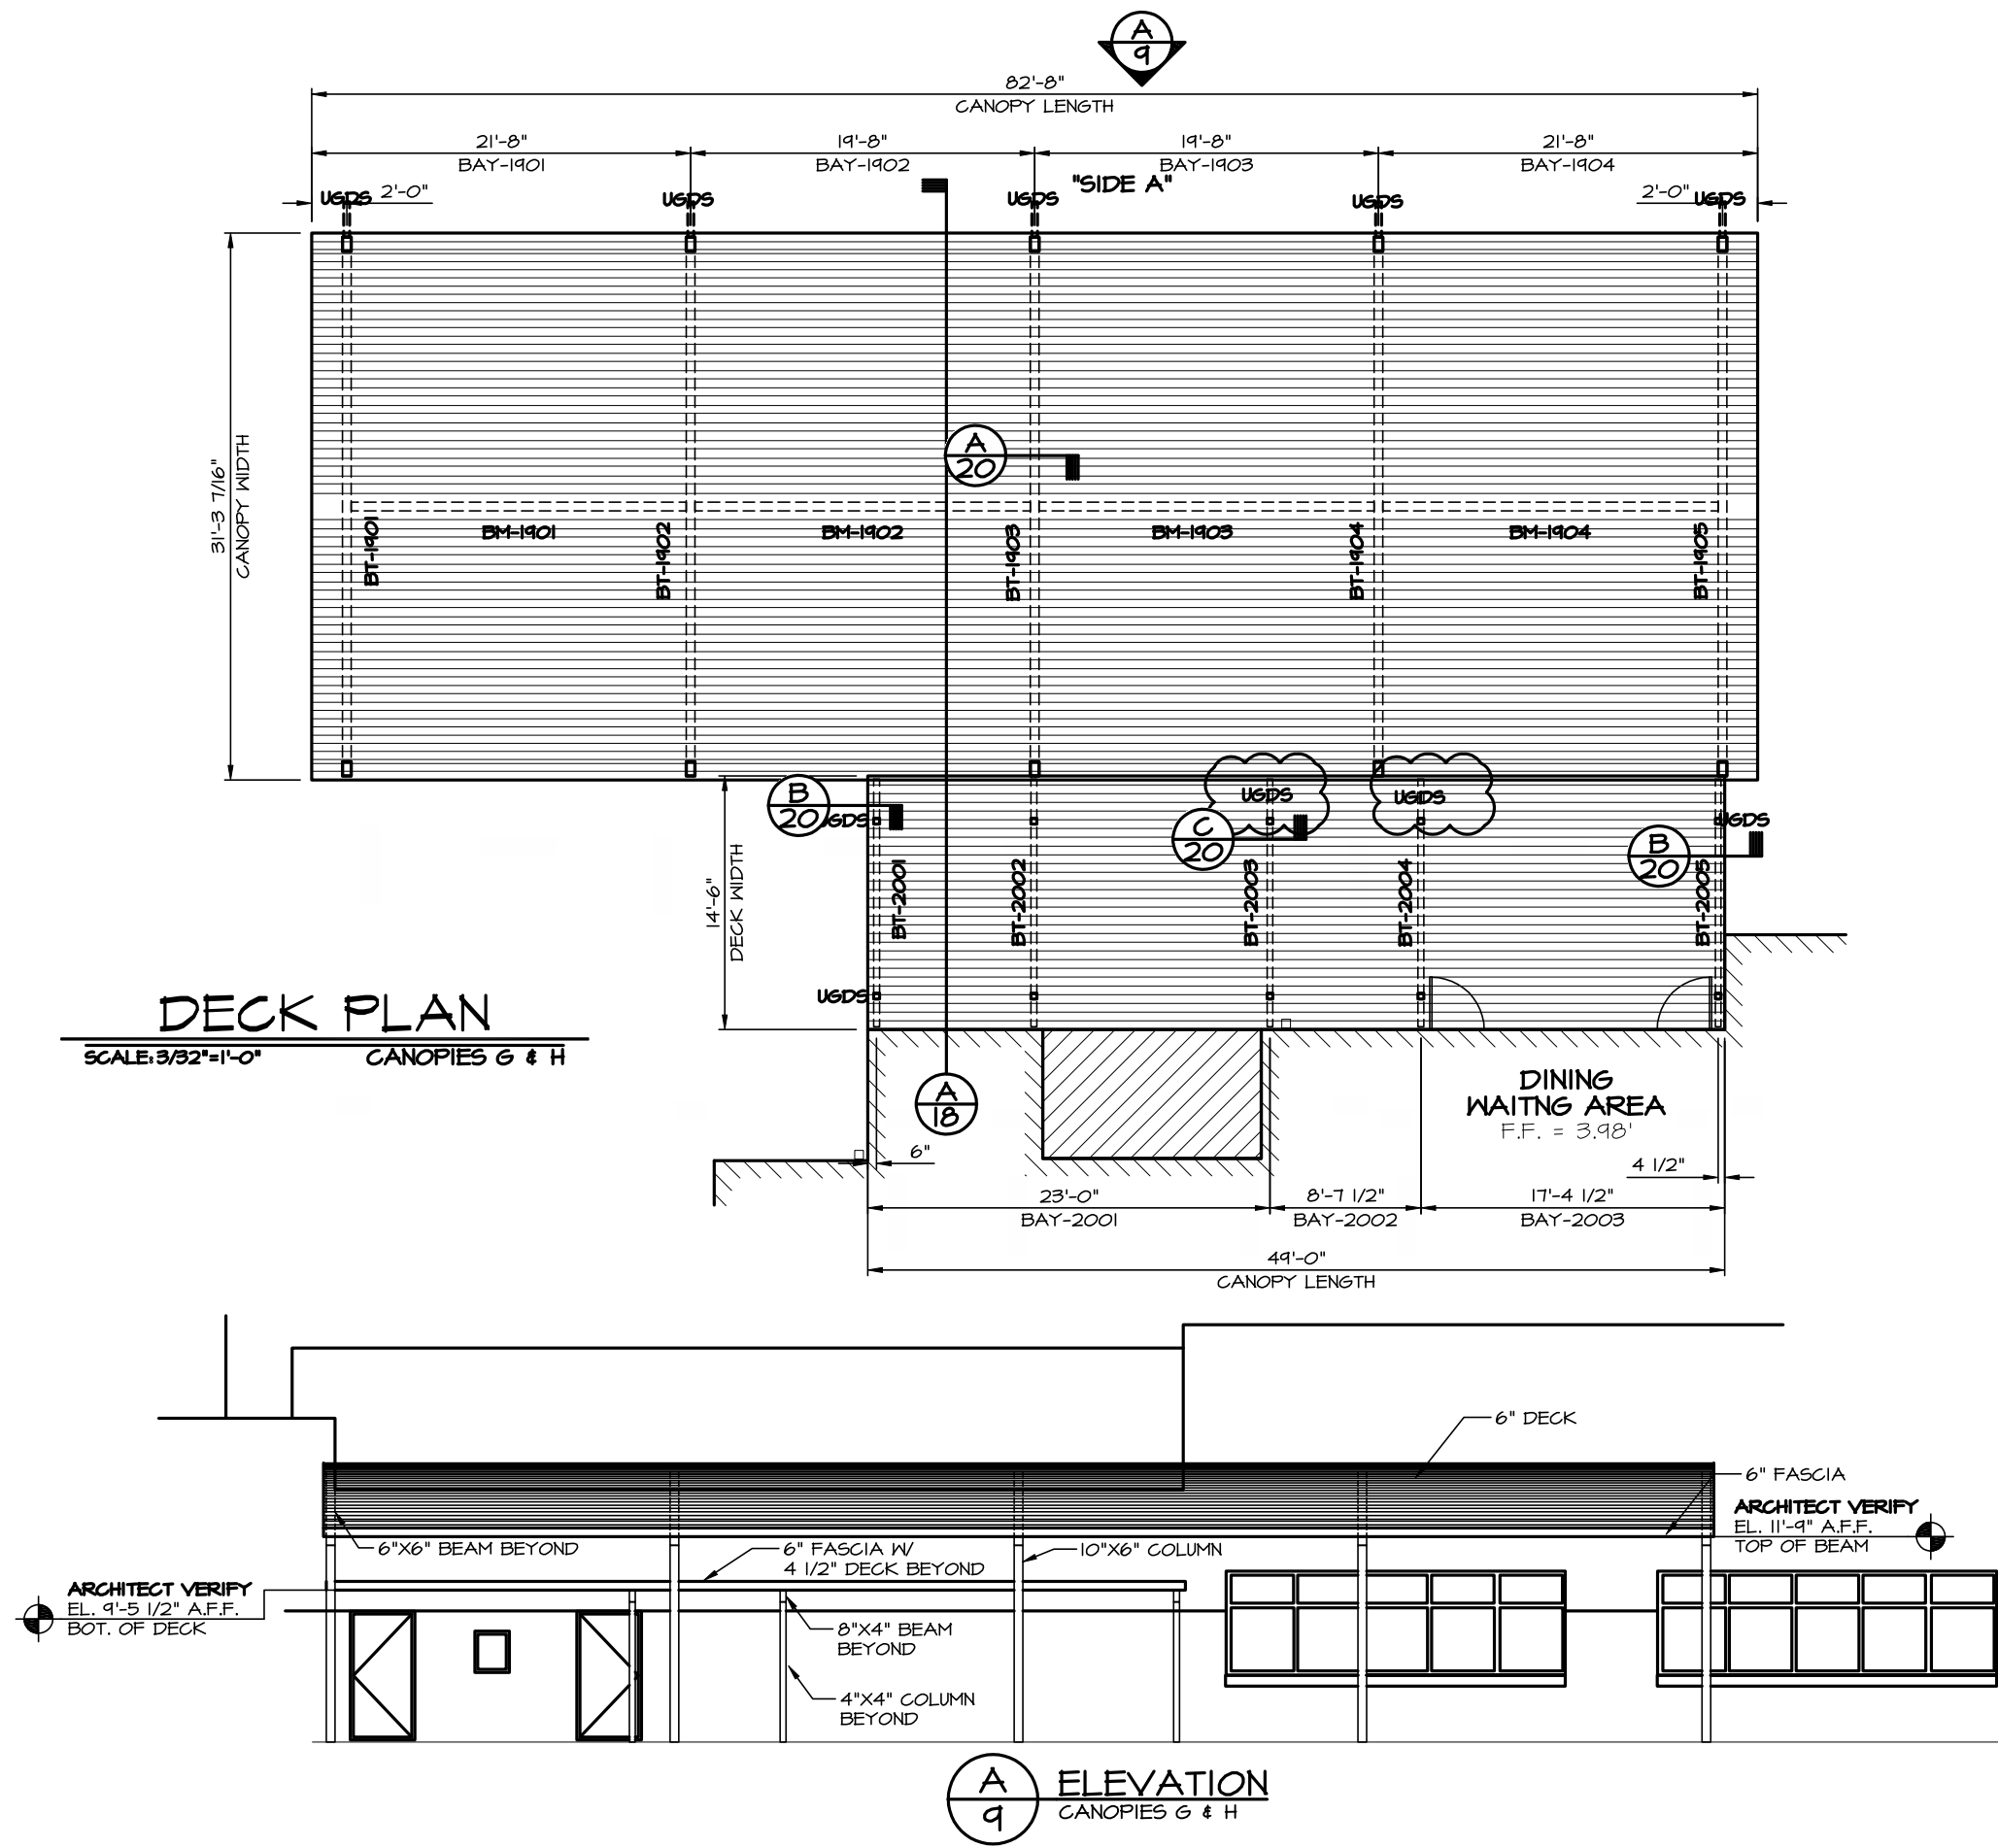

DECK PLAN
 SCALE: 3/32"=1'-0" CANOPIES G & H

A ELEVATION
 q CANOPIES G & H




1477 ROSEDALE DRIVE PHONE (770) 434-2120
 HIRAM, GA 30141 FAX (770) 434-2122

JOB NAME: SATOC - SANDHILL SITE
 LOCATION: FORT BENNING, GA
 ARCHITECT: LS3P ASSOCIATES, LTD.
 CONTRACTOR: CLARK CONSTRUCTION

REVISIONS	
10/21/08 RLV	
4/17/09 JCJ	

DRAWN: RLV
 SCALE: AS SHOWN
 DATE: 6/5/08
 JOB #
4403SS
 SHT 9 OF 20

Drawing: 4403-FF55.DWG Layout: 4403-10R1
 Saved: 4/18/09 1:22pm By: rvenable

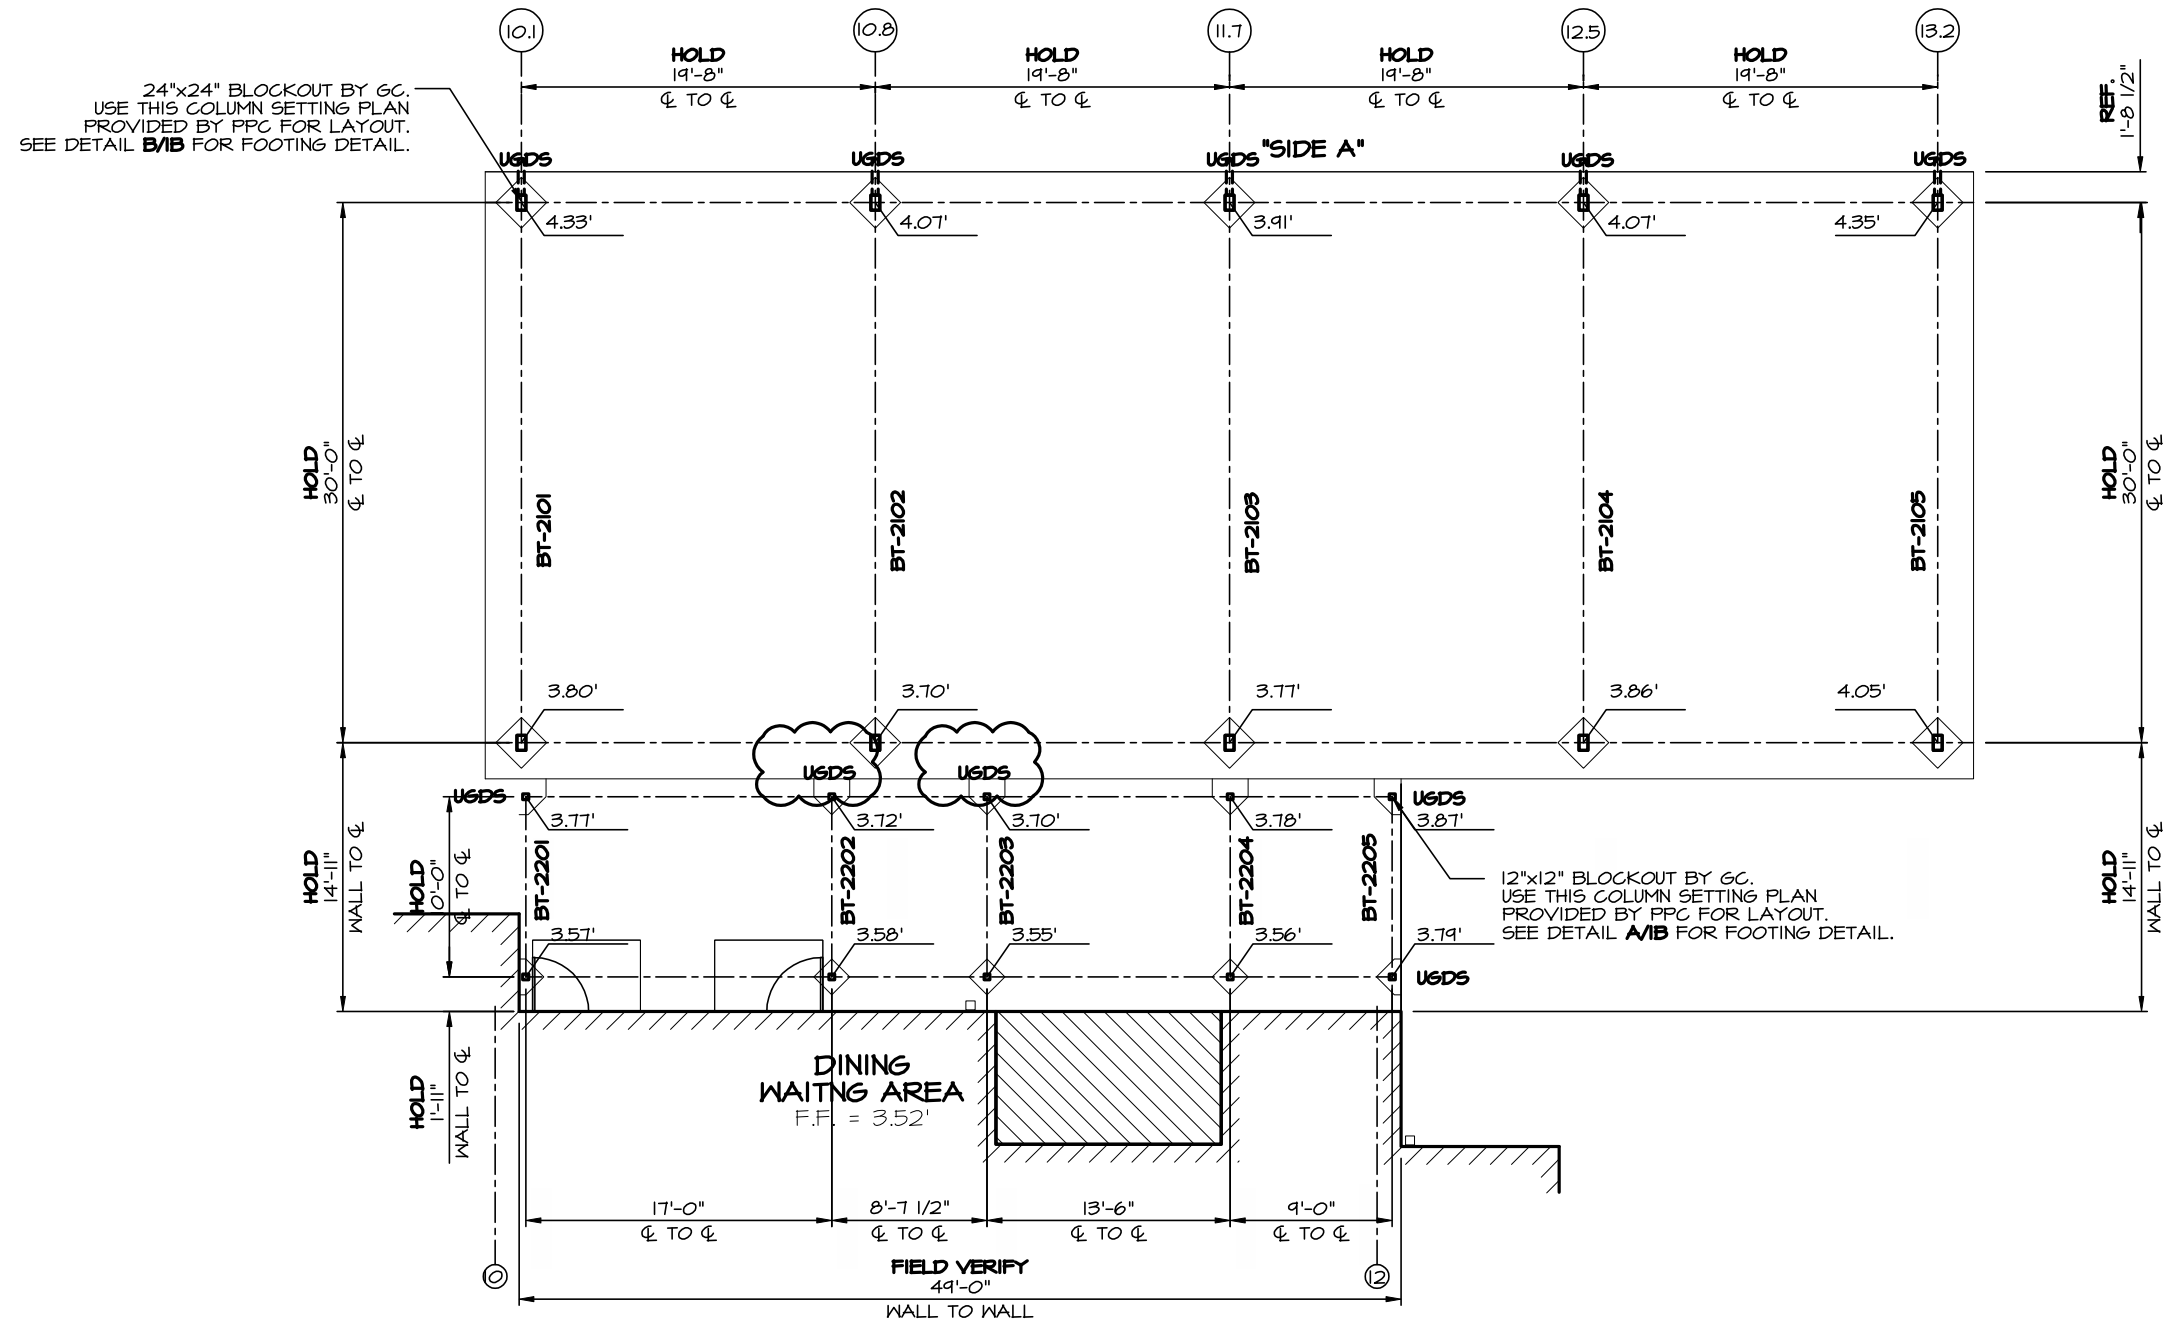

COLUMN SETTING PLAN

SCALE: 3/32"=1'-0" CANOPIES J & K



JOB NAME: SATOC - SANDHILL SITE
 LOCATION: FORT BENNING, GA
 ARCHITECT: LS3P ASSOCIATES, LTD.
 CONTRACTOR: CLARK CONSTRUCTION

REVISIONS

10/21/08 RLV	
4/17/09 JCJ	


DRAWN: RLV

SCALE: AS SHOWN

DATE: 6/5/08

JOB #
4403SS
 SHT 100F 20


Drawing: 4403-FF55.DWG Layout: 4403-IRI
 Saved: 4/18/04 1:22pm By: rvenable

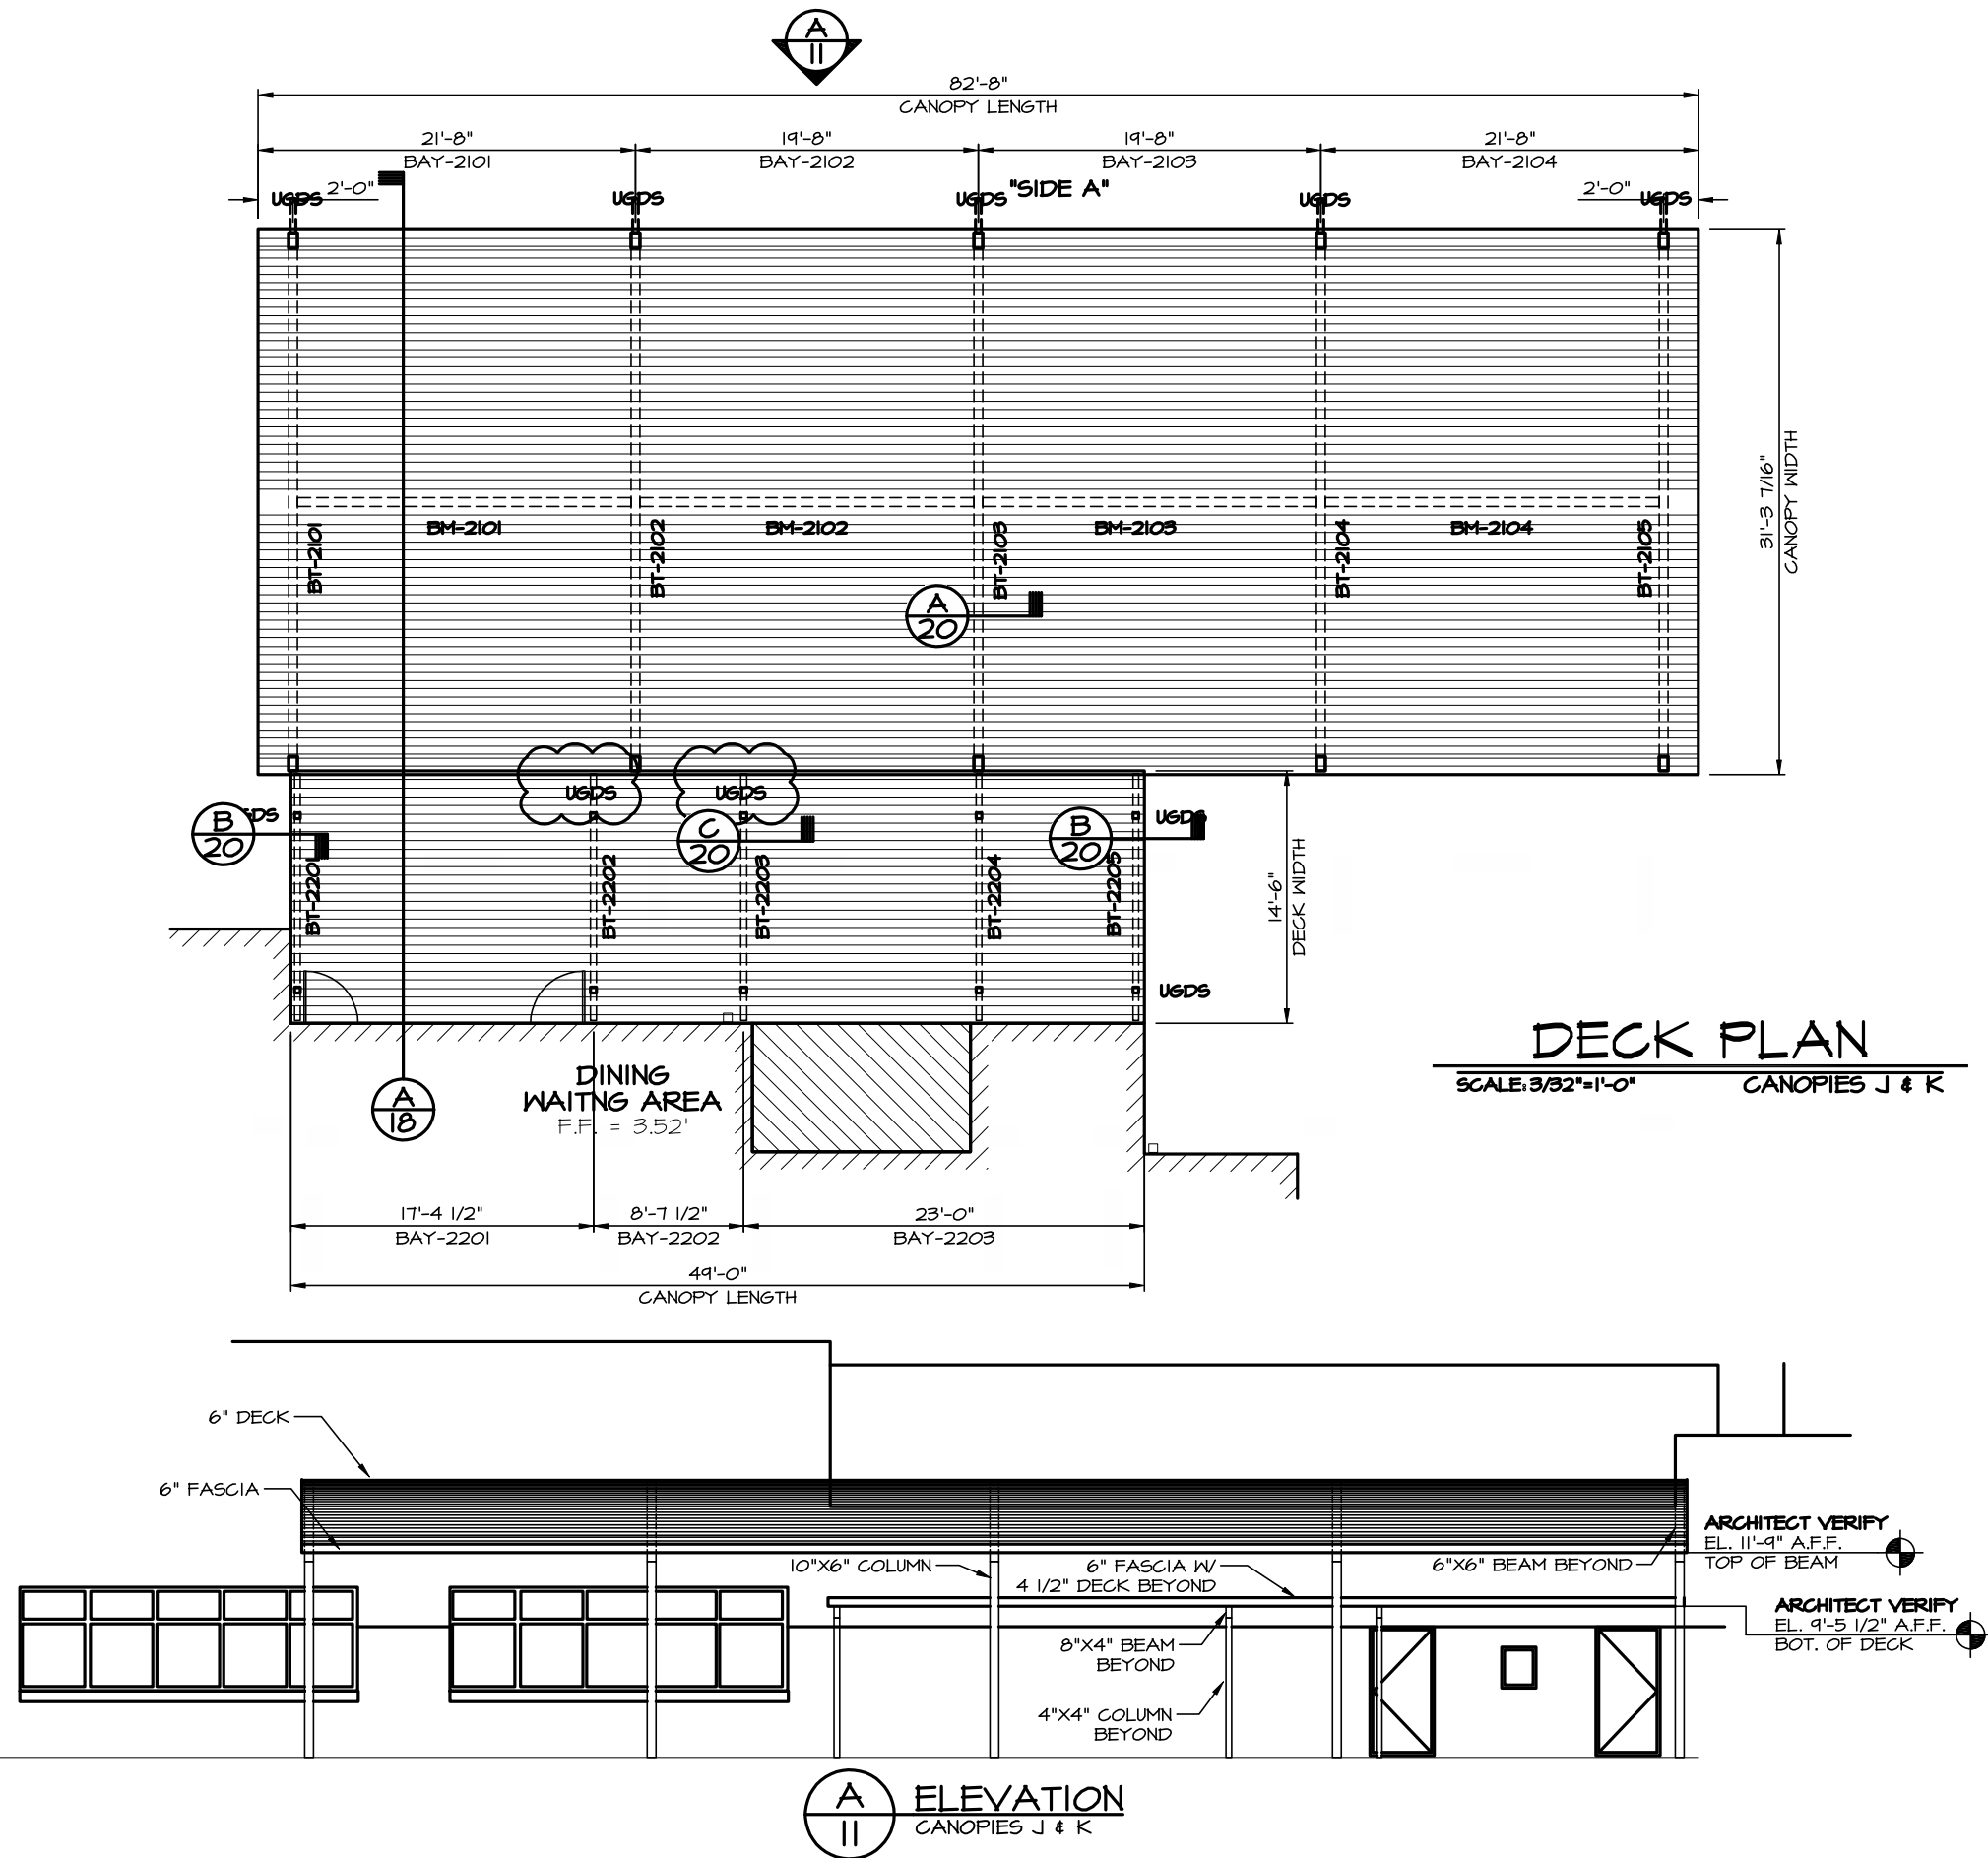

JOB NAME: SATOC - SANDHILL SITE
 LOCATION: FORT BENNING, GA
 ARCHITECT: LS3P ASSOCIATES, LTD.
 CONTRACTOR: CLARK CONSTRUCTION

REVISIONS	
10/21/08 RLV	
4/17/09 JGJ	
DRAWN: RLV	
SCALE: AS SHOWN	
DATE: 6/5/08	
JOB #	
4403SS	
SHT 11 OF 20	

Drawing: 4403-FF55.DWG Layout: 4403-12R1
 Saved: 4/18/09 1:22pm By: rvenable

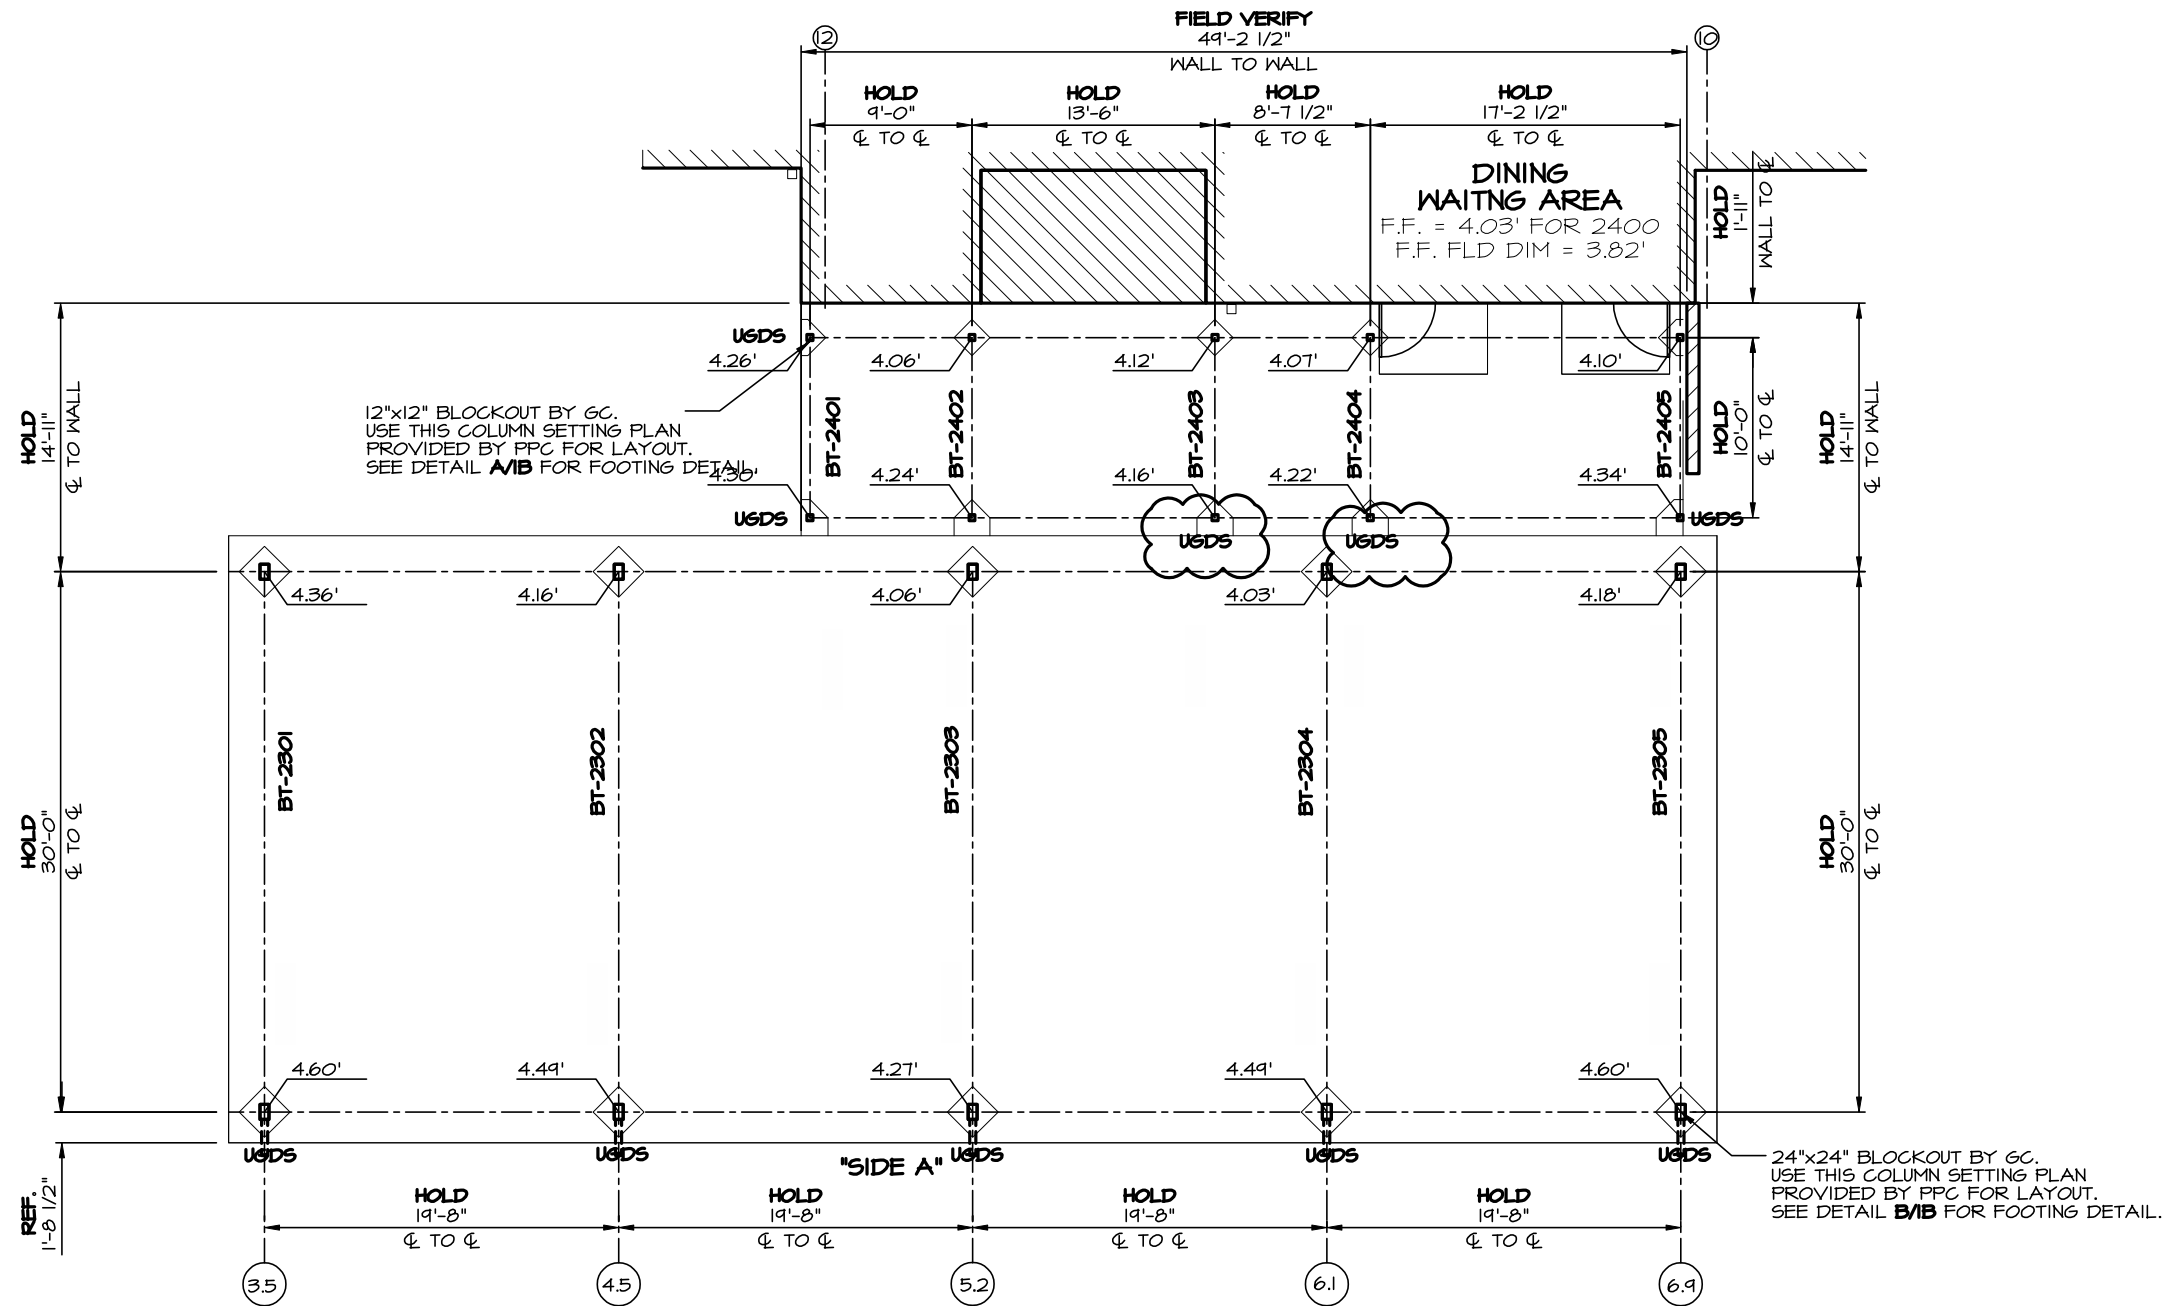

COLUMN SETTING PLAN

SCALE: 3/32"=1'-0" CANOPIES L & M



1477 ROSEDALE DRIVE PHONE (770) 434-2120
 HIRAM, GA 30141 FAX (770) 434-2122

JOB NAME: SATOC - SANDHILL SITE
 LOCATION: FORT BENNING, GA
 ARCHITECT: LS3P ASSOCIATES, LTD.
 CONTRACTOR: CLARK CONSTRUCTION

REVISIONS

10/21/08 RLV	
2/23/09 JCJ	
4/17/09 JCJ	

DRAWN: RLV

SCALE: AS SHOWN

DATE: 6/5/08



JOB #

4403SS

SHT 12 OF 20

DECK PLAN

SCALE: 3/32" = 1'-0" CANOPIES L & M

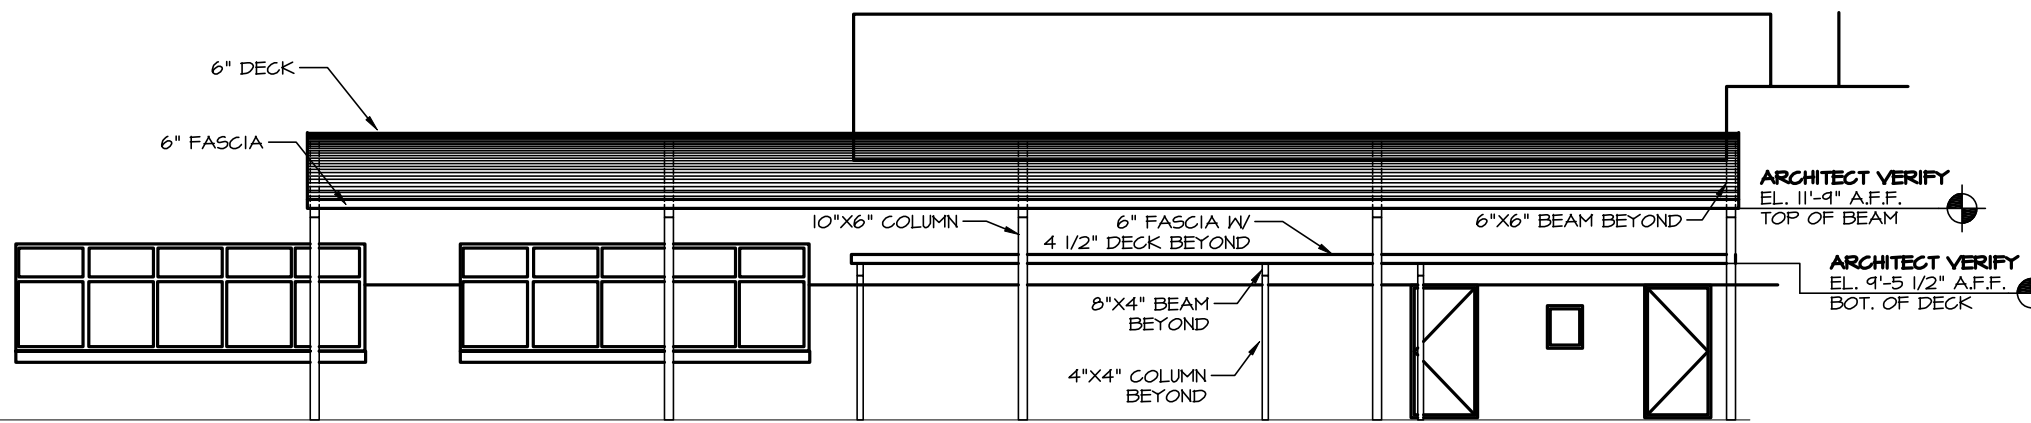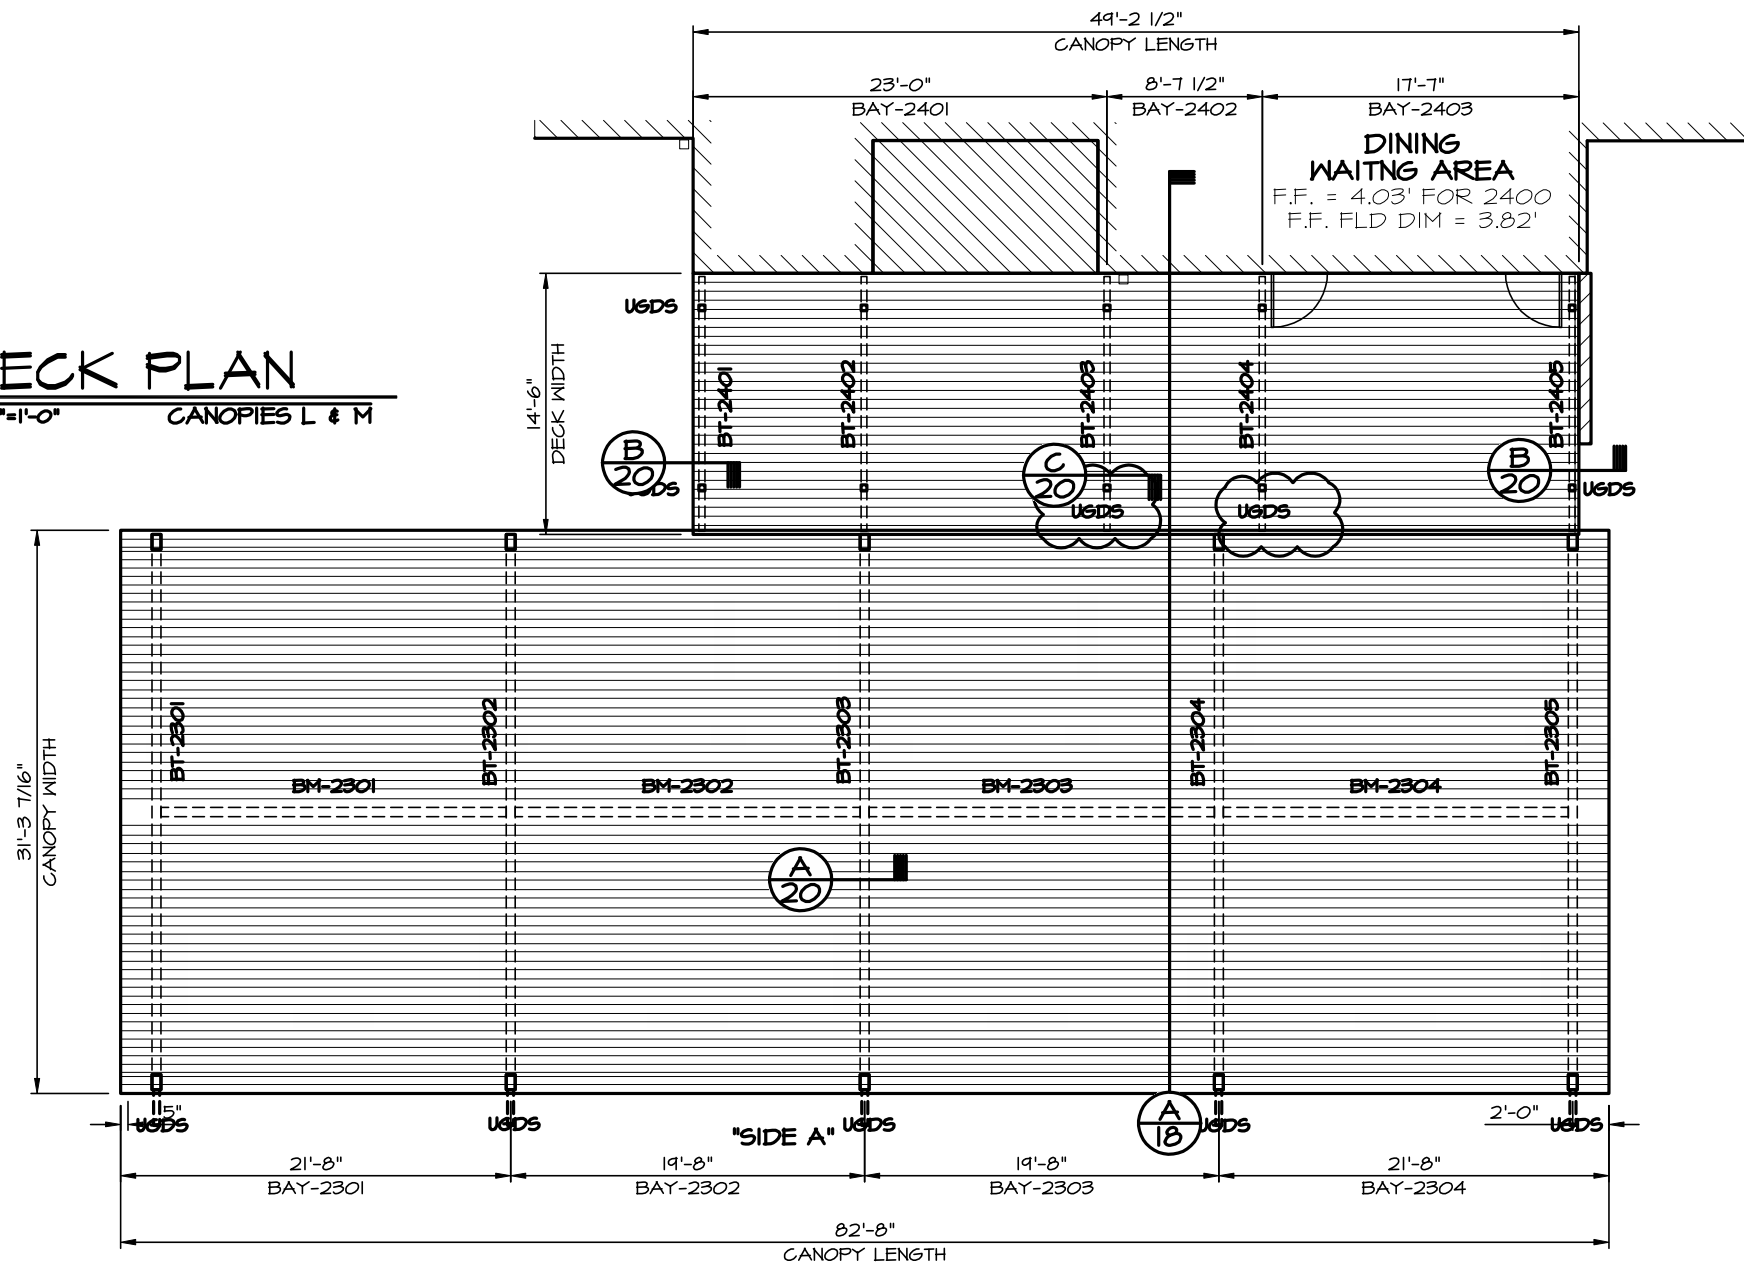

A 13 ELEVATION
CANOPIES L & M




JOB NAME: SATOC - SANDHILL SITE
 LOCATION: FORT BENNING, GA
 ARCHITECT: LS3P ASSOCIATES, LTD.
 CONTRACTOR: CLARK CONSTRUCTION

REVISIONS	
10/21/08 RLV	
4/17/09 JJC	

DRAWN: RLV
 SCALE: AS SHOWN
 DATE: 6/5/08
 JOB #
4403SS
 SHT 13 OF 20


Drawing: 4403-FF55.DWG Layout: 4403-13R1
 Saved: 4/18/09 1:22pm By: rvenable

Drawing: 4403-FF55.DWG Layout: 4403-14R1
 Saved: 4/18/09 1:22pm By: rvenable

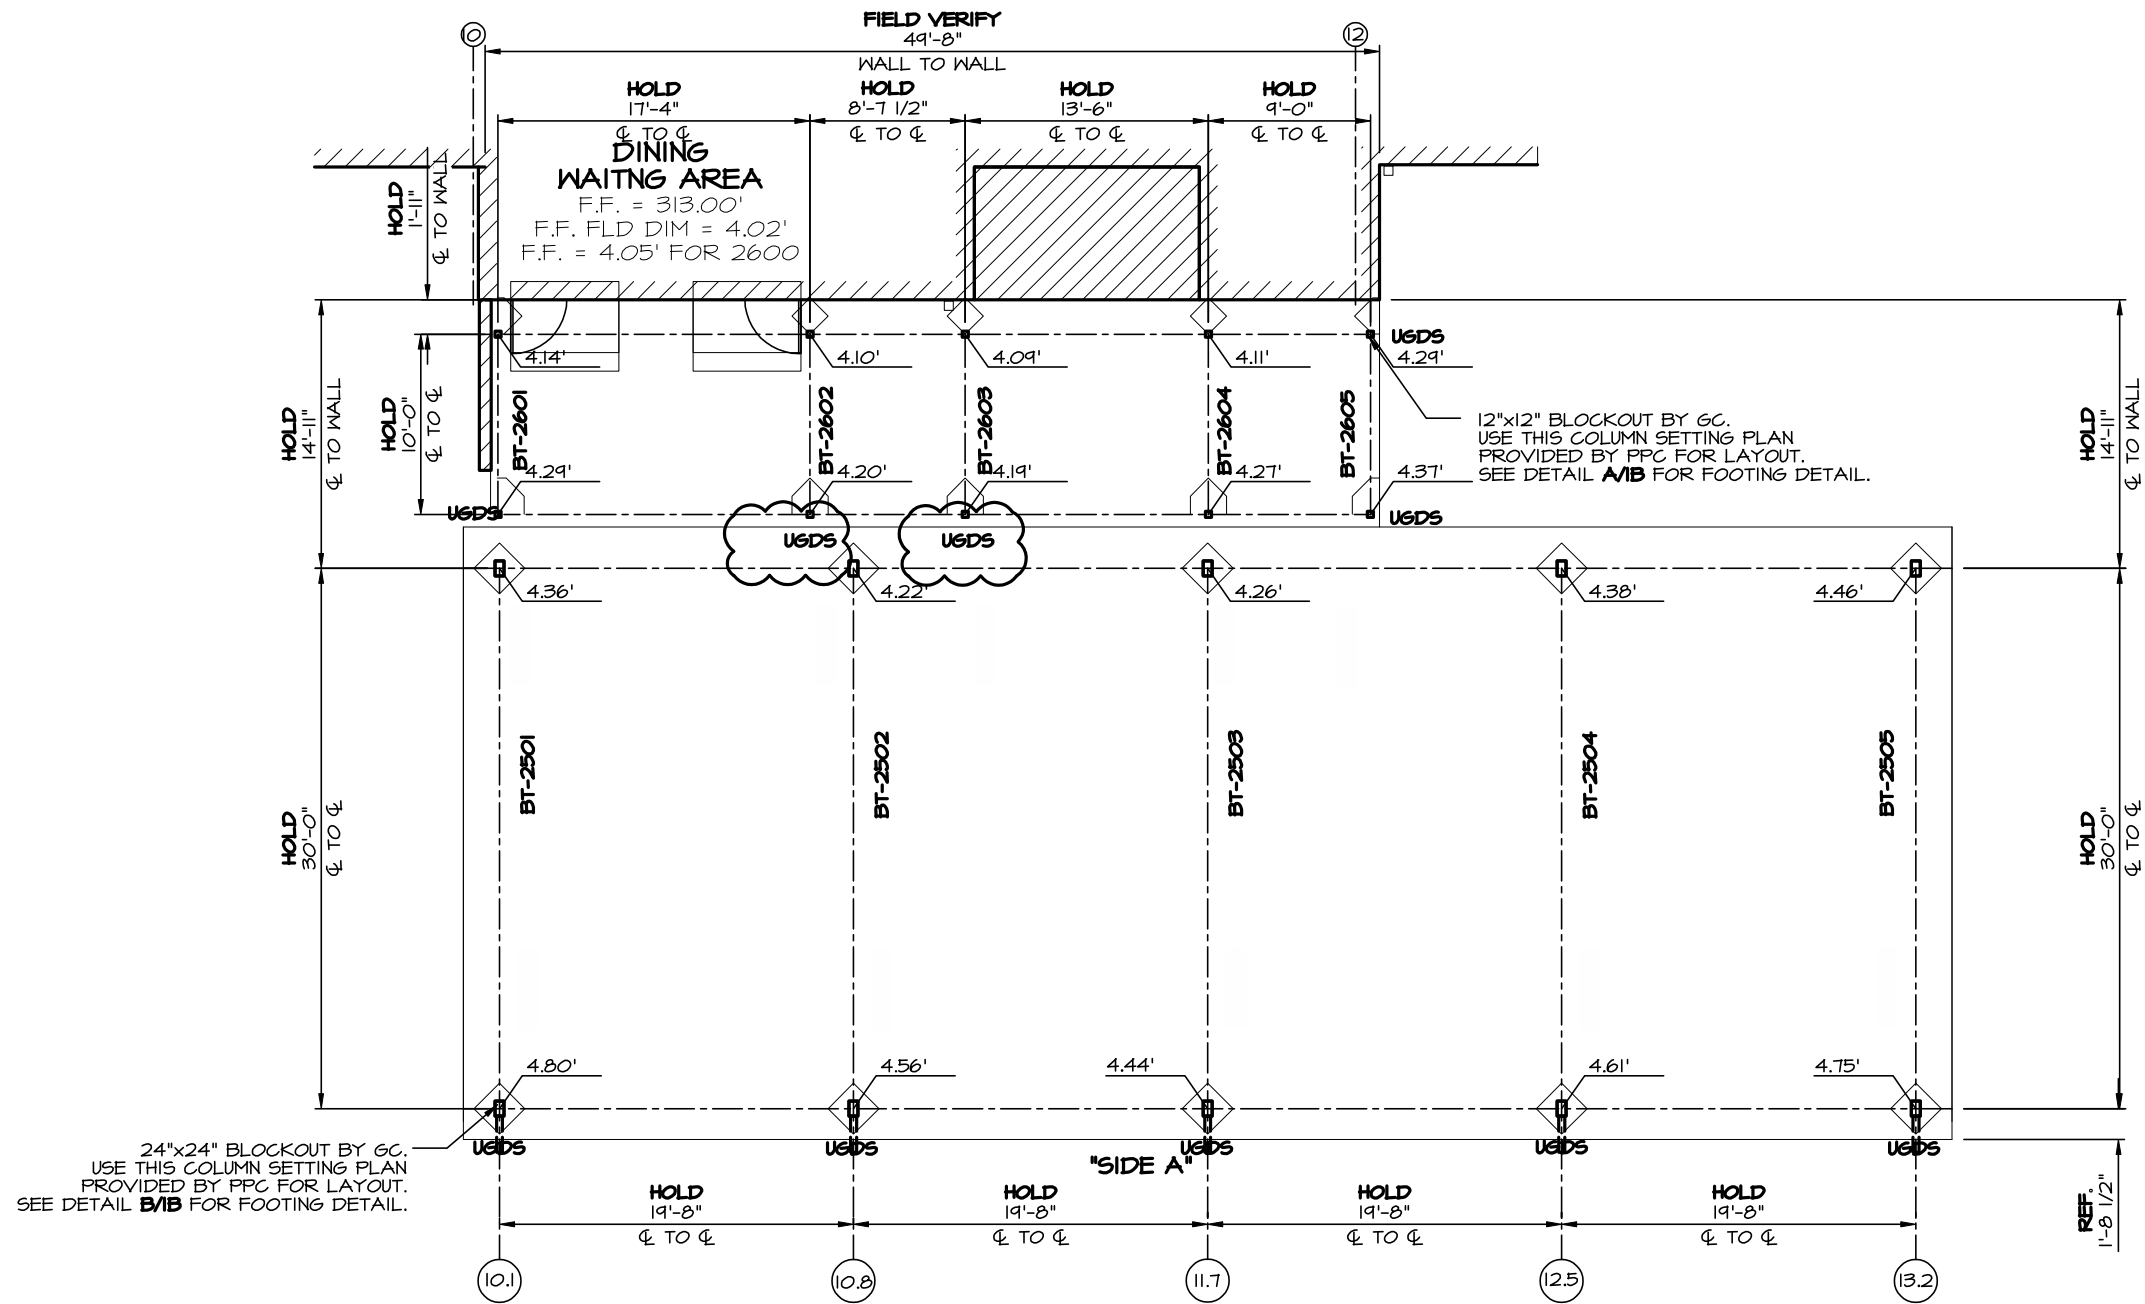

COLUMN SETTING PLAN

SCALE: 3/32"=1'-0" CANOPIES N & P

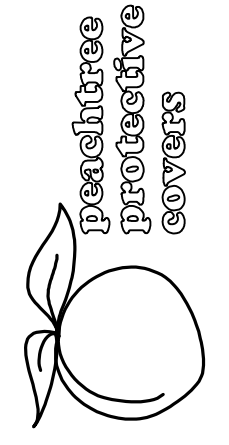

peachtree
protective
covers
1477 ROSEDALE DRIVE PHONE (770) 434-2120
HIRAM, GA 30141 FAX (770) 434-2122

JOB NAME: SATOC - SANDHILL SITE
 LOCATION: FORT BENNING, GA
 ARCHITECT: LS3P ASSOCIATES, LTD.
 CONTRACTOR: CLARK CONSTRUCTION

REVISIONS

10/21/08 RLV	
2/23/09 JCJ	
4/17/09 JCJ	

DRAWN: RLV

SCALE: AS SHOWN


DATE: 6/5/08

JOB #

4403SS

SHT 14 OF 20

Drawing: 4403-FF55.DWG Layout: 4403-15R1
 Saved: 4/18/09 1:22pm By: rvenable

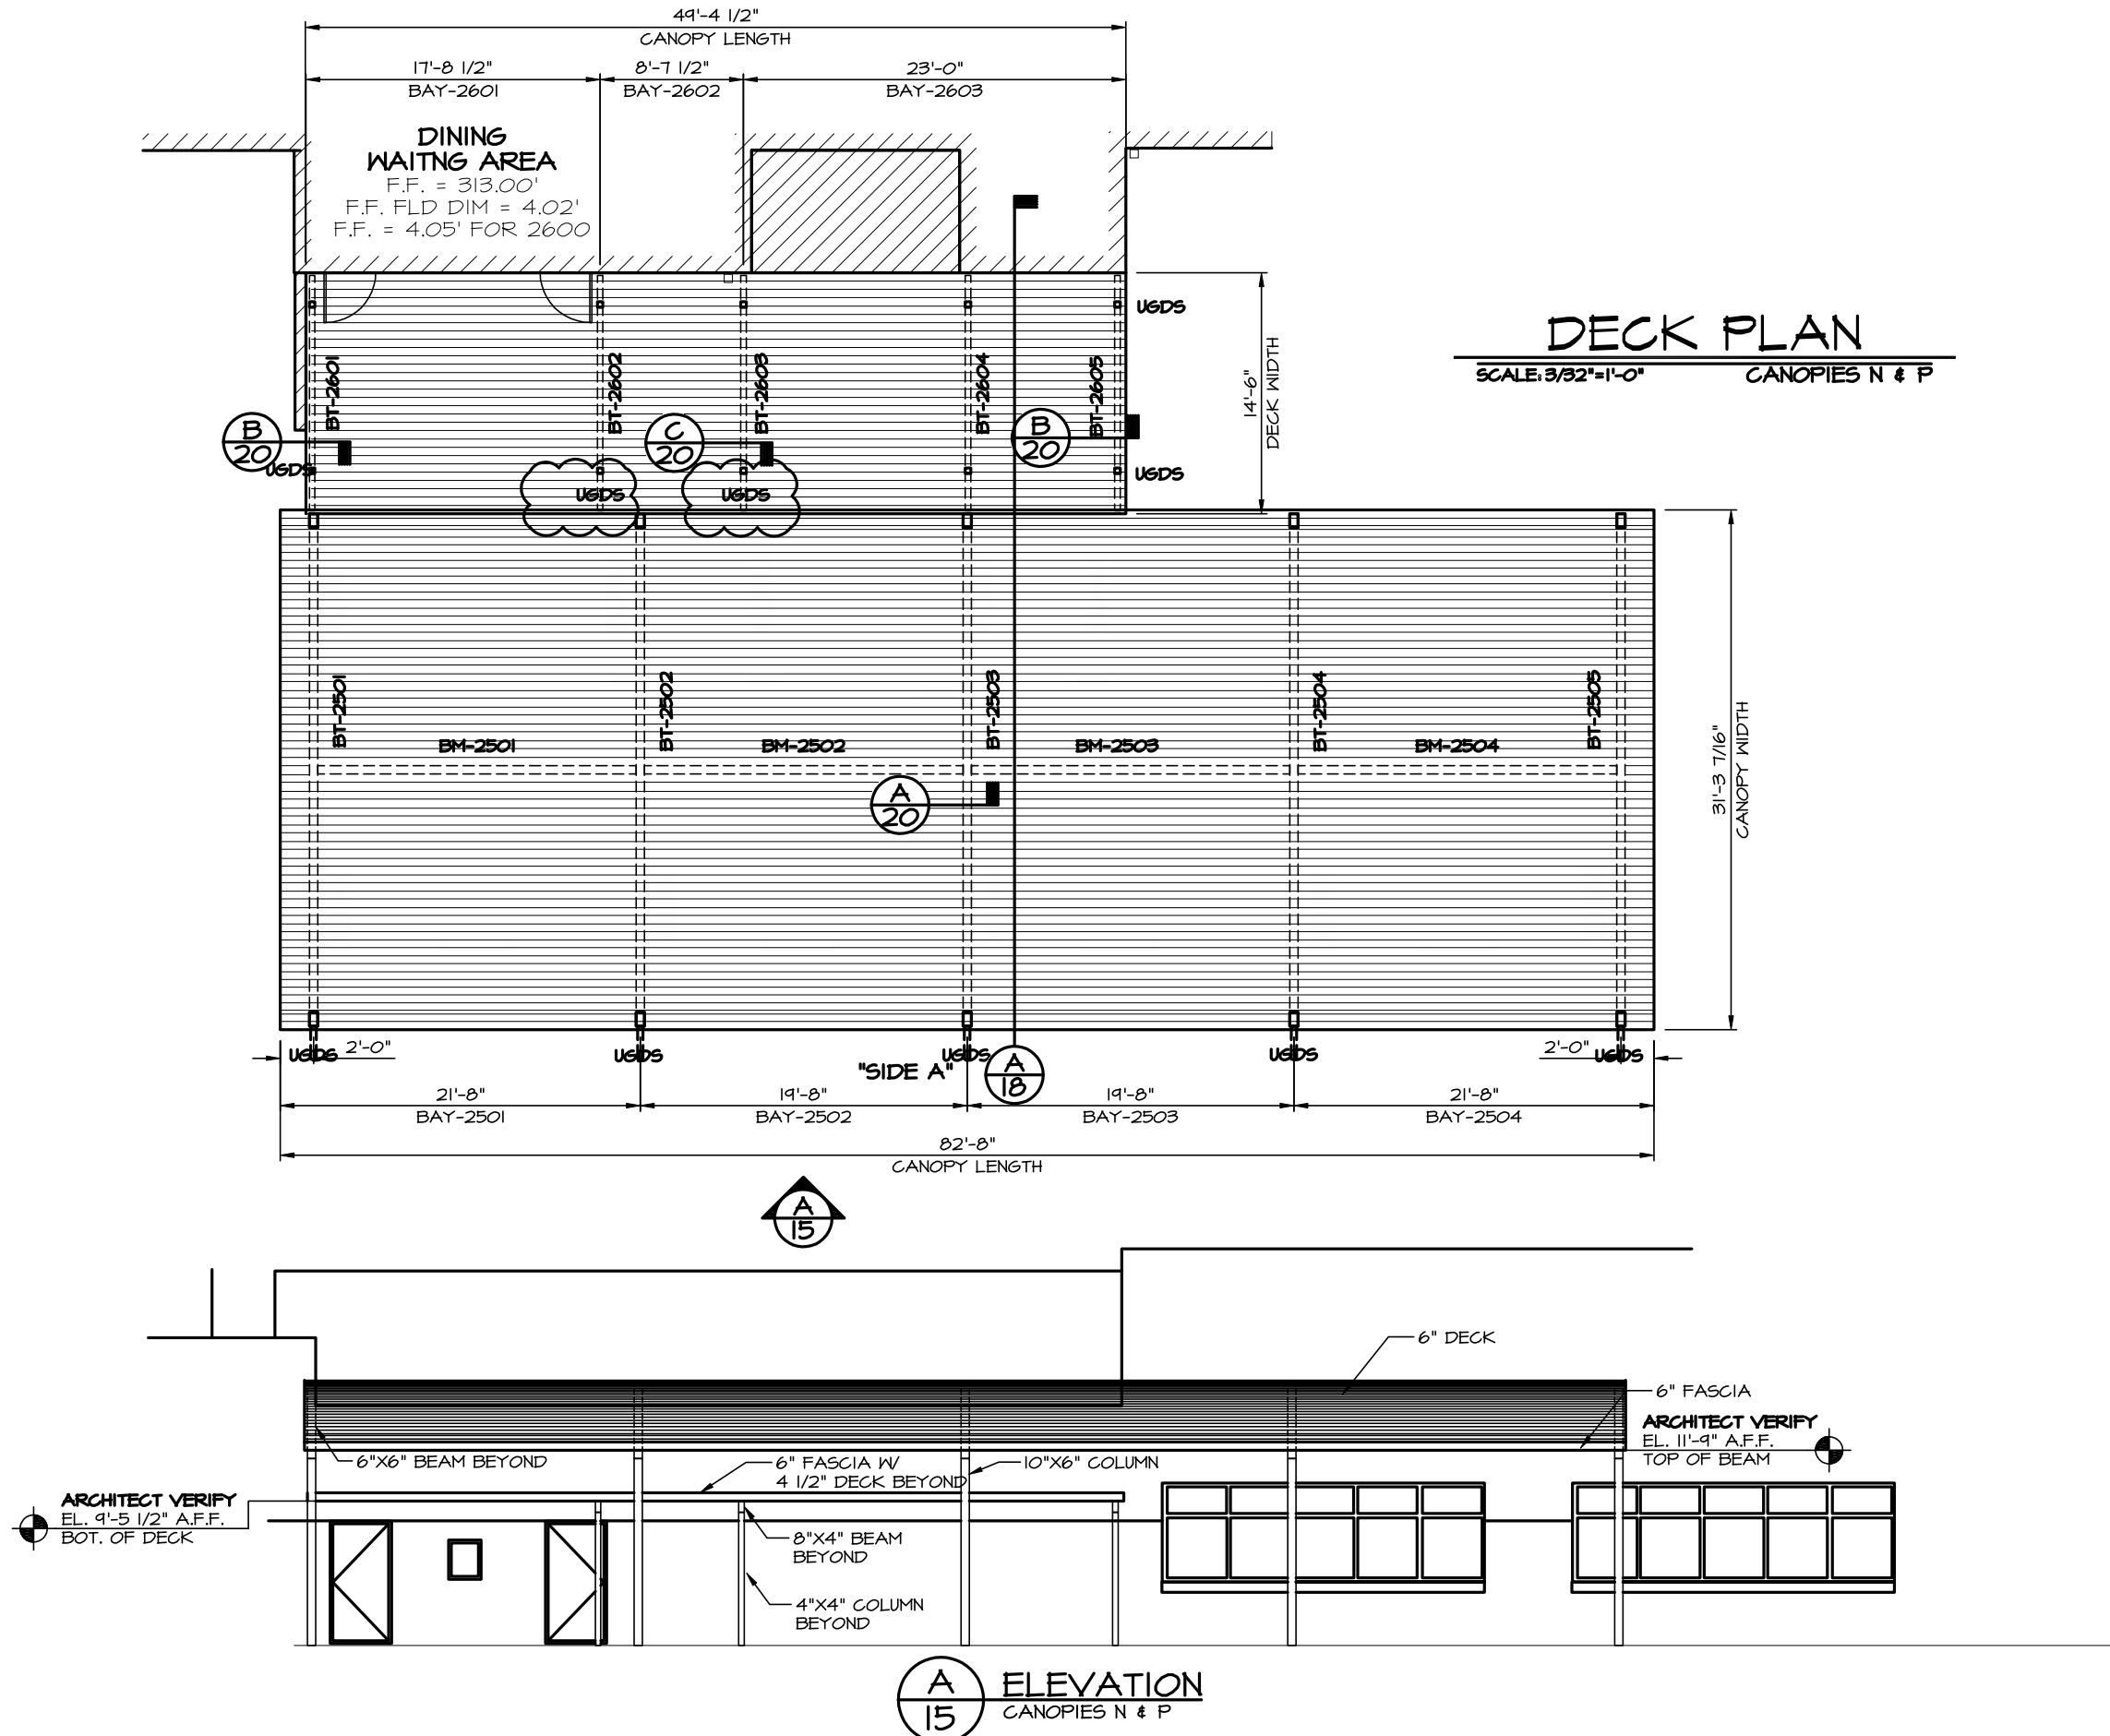


JOB NAME: SATOC - SANDHILL SITE
 LOCATION: FORT BENNING, GA
 ARCHITECT: LS3P ASSOCIATES, LTD.
 CONTRACTOR: CLARK CONSTRUCTION


REVISIONS	
10/21/08 RLV	
4/17/09 JGJ	

DRAWN: RLV
 SCALE: AS SHOWN
 DATE: 6/5/08
 JOB #
4403SS
 SHT 15 OF 20

Drawing: 4403-FF55.DWG Layout: 4403-16
 Saved: 4/18/04 1:22pm By: rYenable

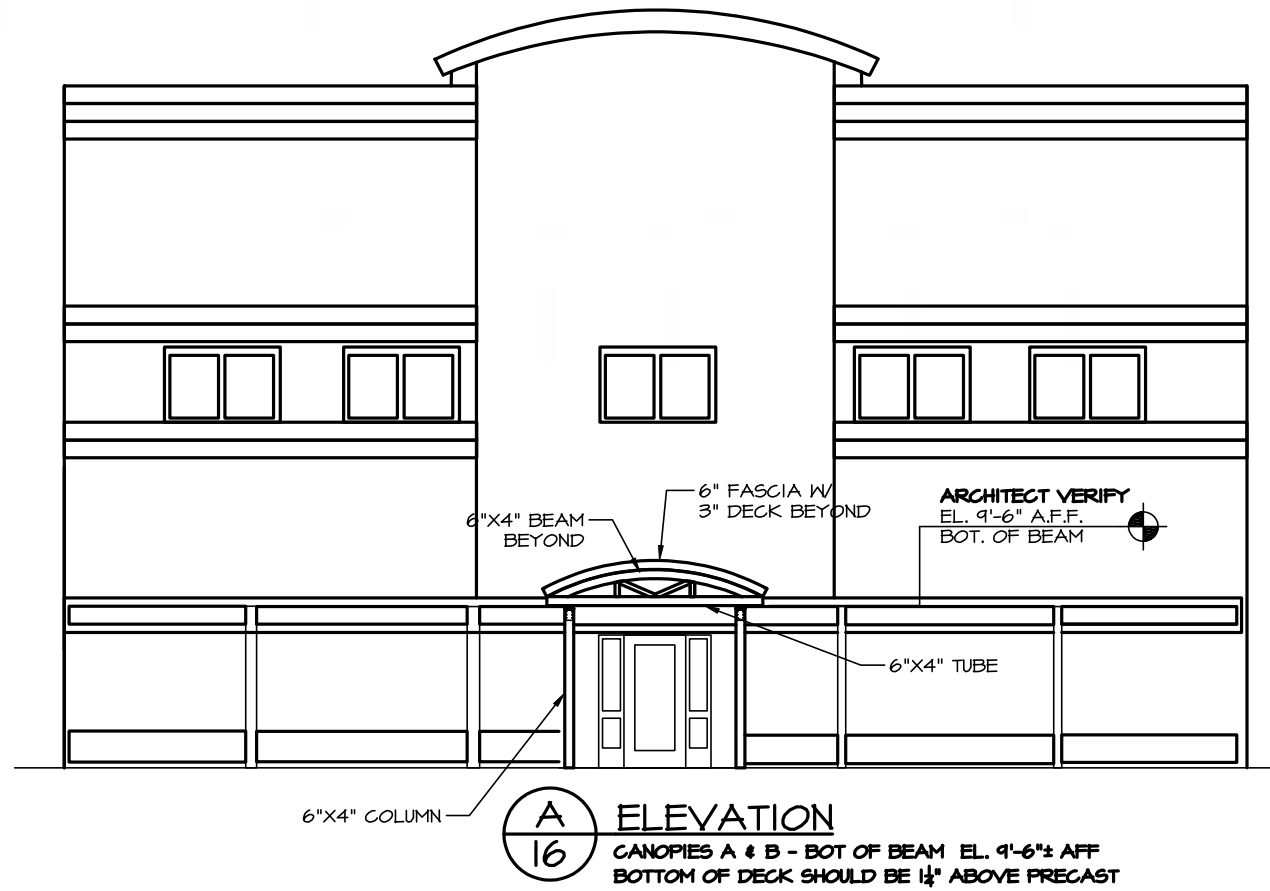


A
16 **ELEVATION**
 CANOPIES A & B - BOT OF BEAM EL. 9'-6" AFF
 BOTTOM OF DECK SHOULD BE 1/4" ABOVE PRECAST

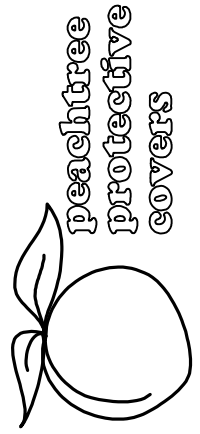


1477 ROSEDALE DRIVE PHONE (770) 434-2120
 HIRAM, GA 30141 FAX (770) 434-2122

JOB NAME: SATOC - SANDHILL SITE
 LOCATION: FORT BENNING, GA
 ARCHITECT: LS3P ASSOCIATES, LTD.
 CONTRACTOR: CLARK CONSTRUCTION

REVISIONS	
11/20/08	JCJ
DRAWN: RLV	
SCALE: AS SHOWN	
DATE: 6/5/08	
JOB #	
440355	
SHT 16 OF 20	

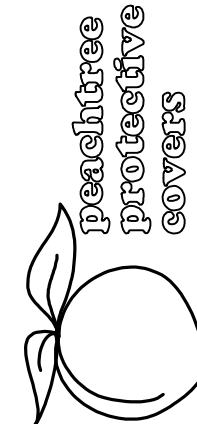

1477 ROSEDALE DRIVE PHONE (770) 434-2120
HIRAM, GA 30141 FAX (770) 434-2122

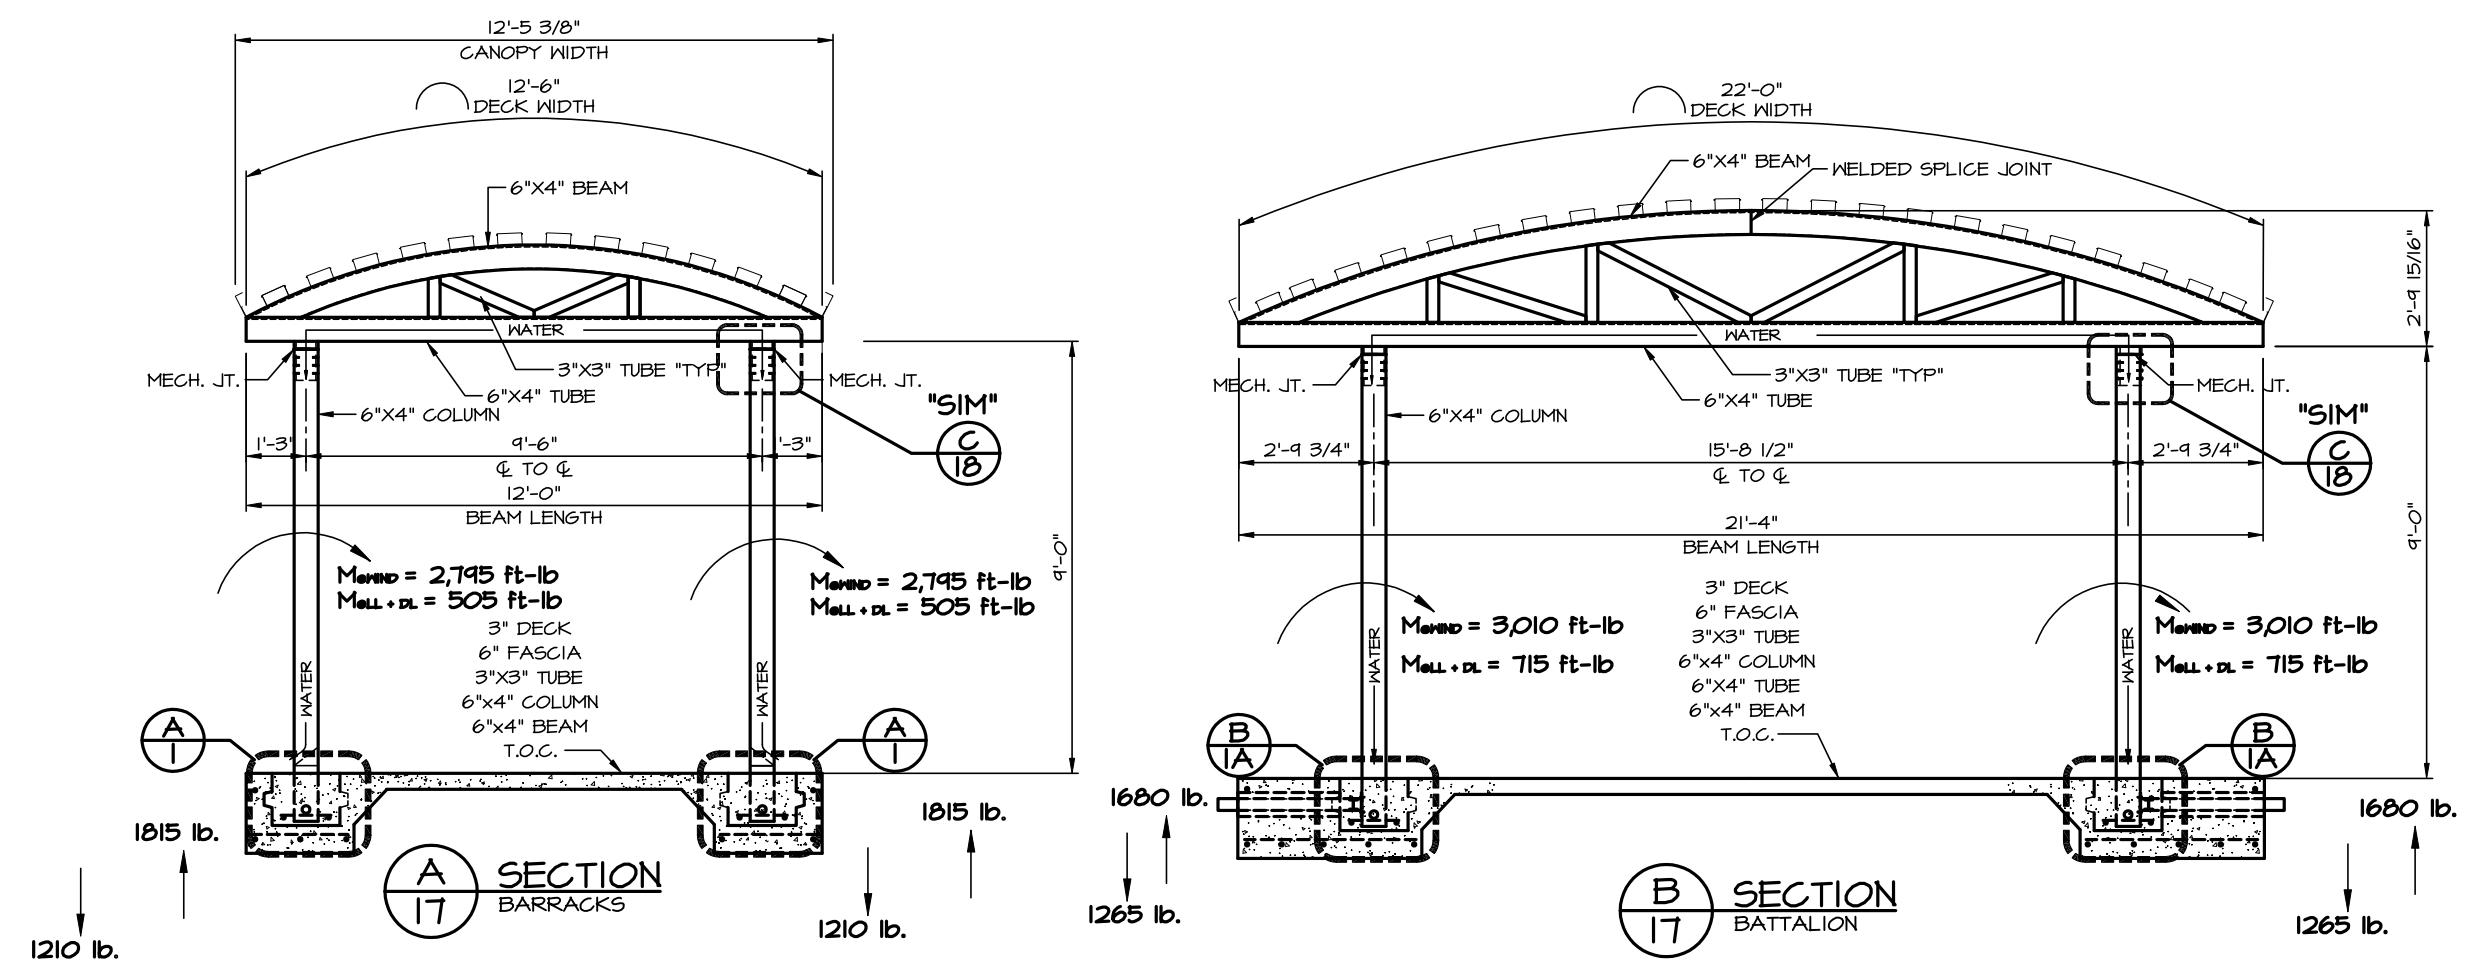


JOB NAME: SATOC - SANDHILL SITE
LOCATION: FORT BENNING, GA
ARCHITECT: LS3P ASSOCIATES, LTD.
CONTRACTOR: CLARK CONSTRUCTION

REVISIONS	
10/21/08 RLV	
1/9/09 RLV	
DRAWN: RLV	
SCALE: AS SHOWN	
DATE: 6/5/08	
JOB #	
440355	
SHT 17 OF 20	

Drawing: 4403-FF55.DWG Layout: 4403-1TR2
Saved: 4/18/09 1:22pm By: rvenable

Drawing: 4403-FF55.DWG Layout: 4403-18R2
 Saved: 4/18/04 1:22pm By: rvenable

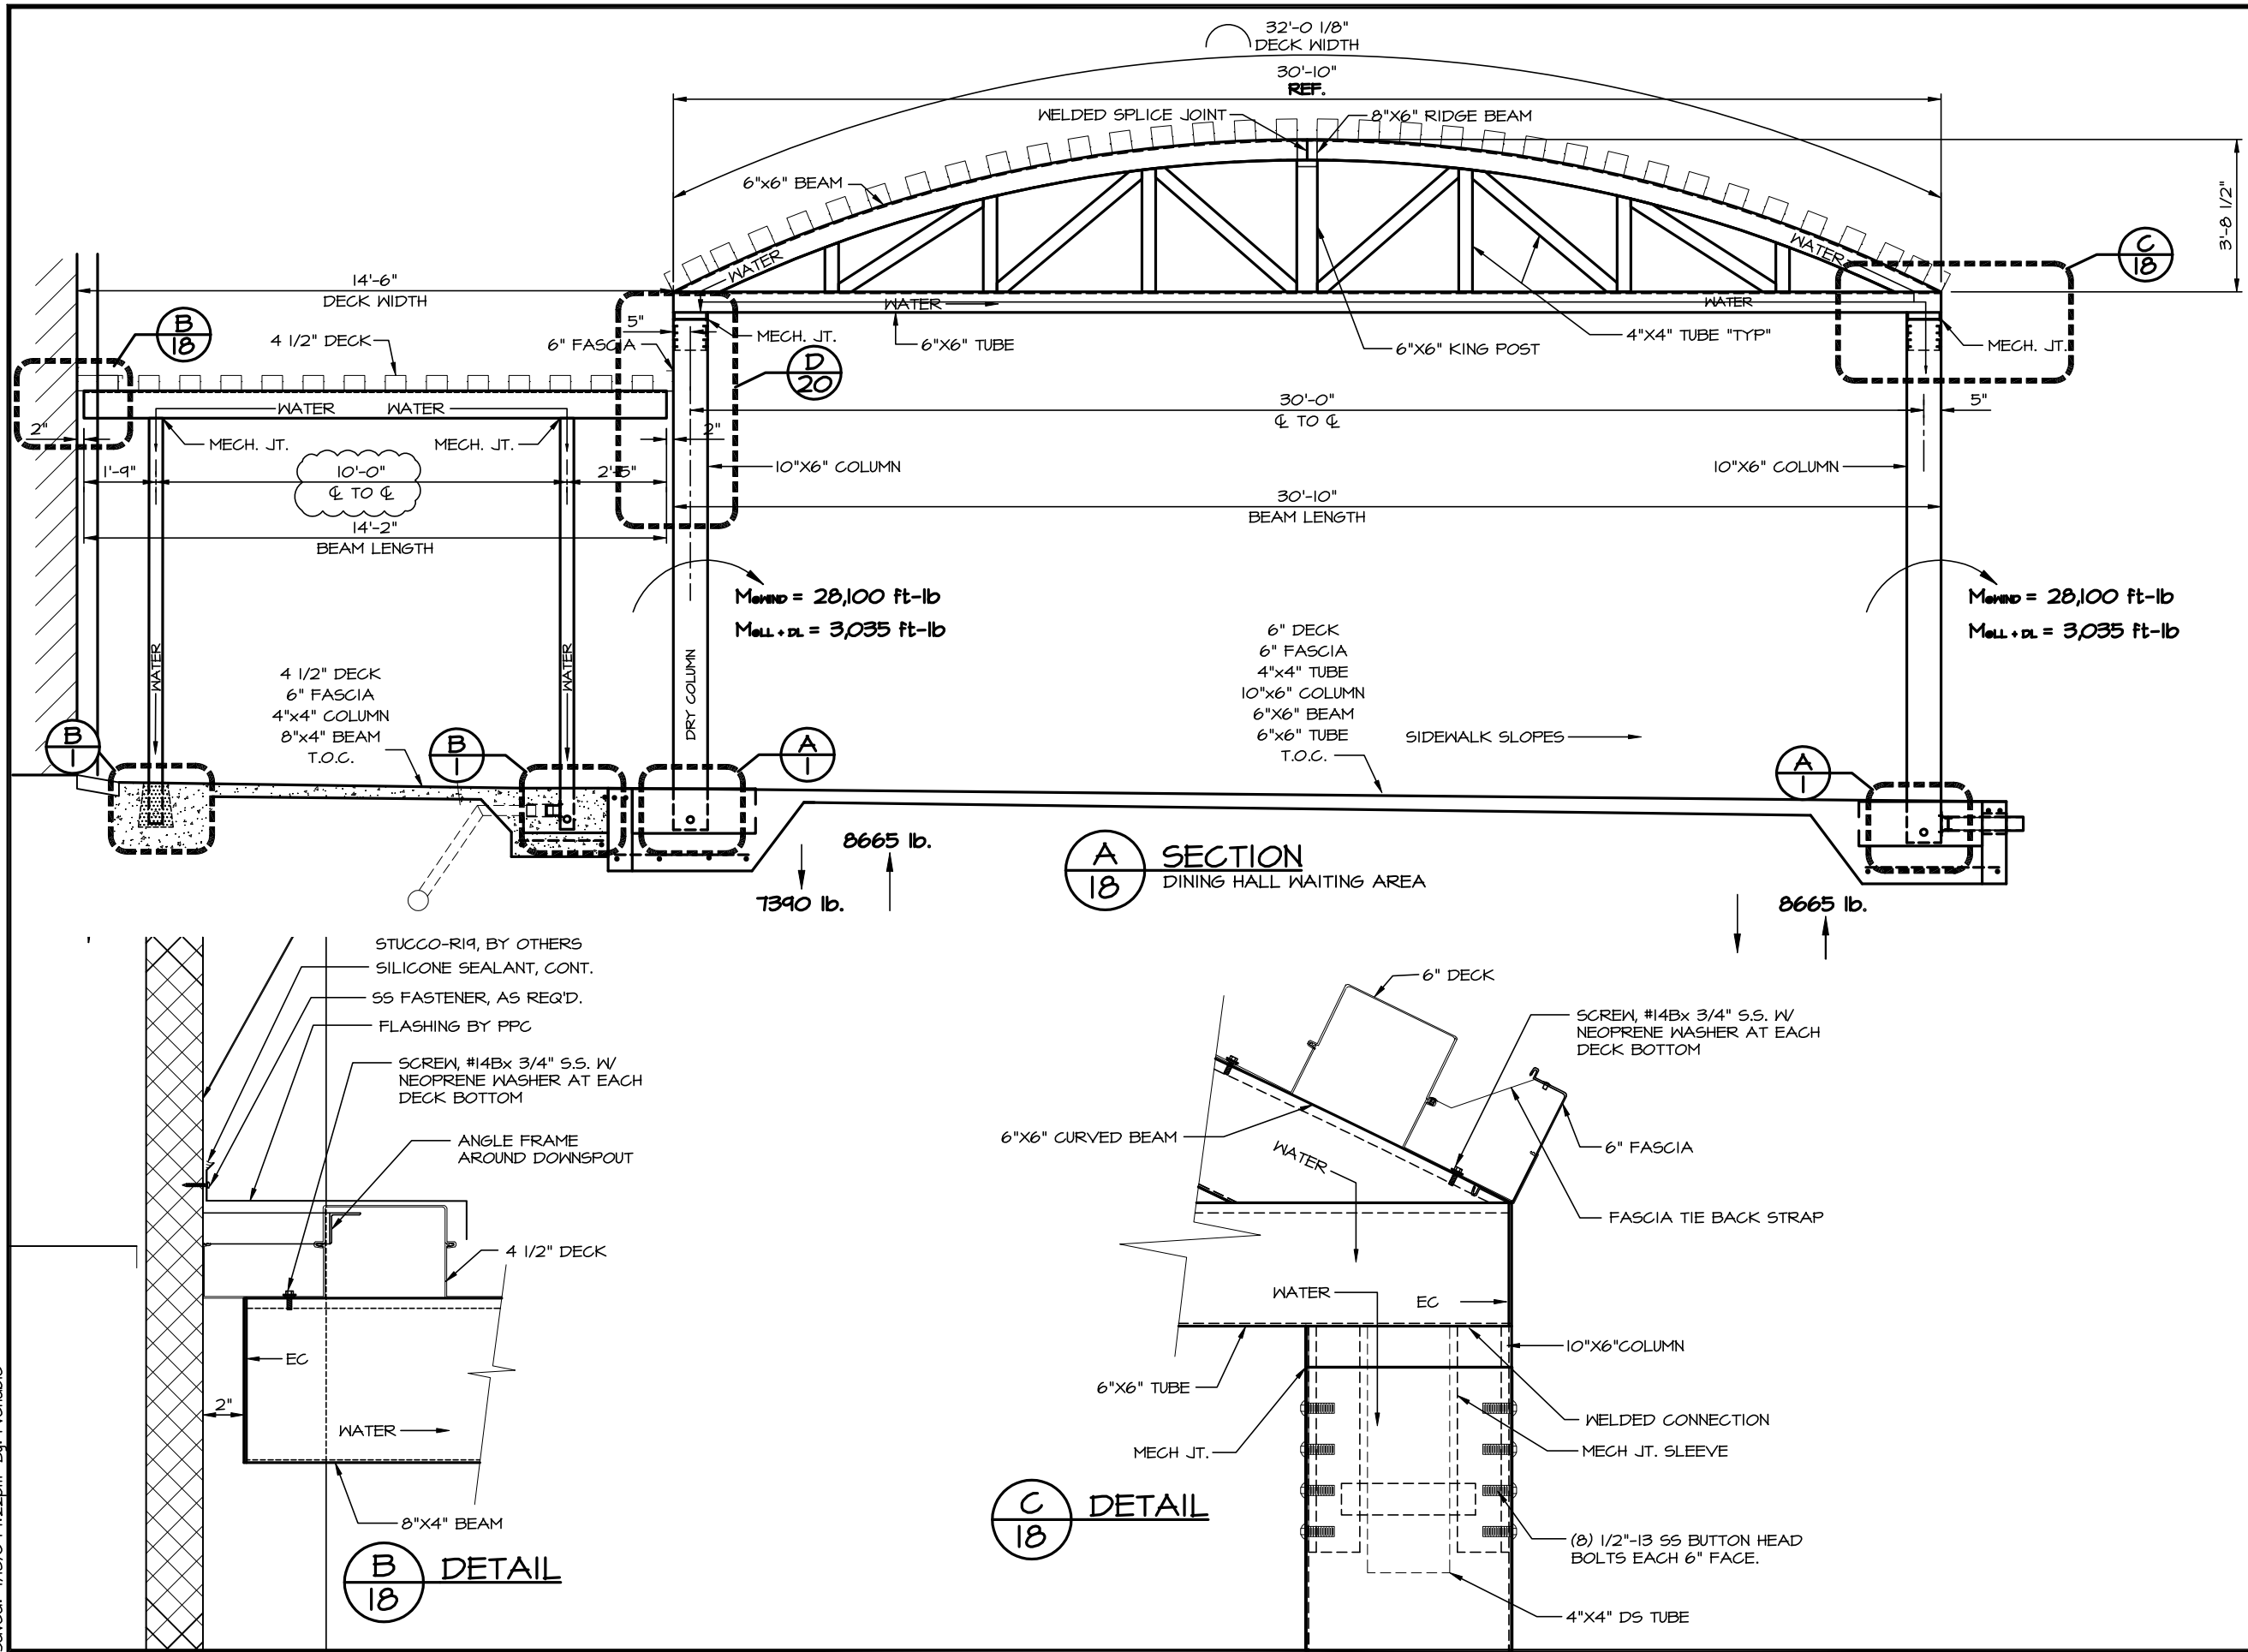


1477 ROSEDALE DRIVE PHONE (770) 434-2120
 HIRAM, GA 30141 FAX (770) 434-2122


JOB NAME: SATOC - SANDHILL SITE
 LOCATION: FORT BENNING, GA
 ARCHITECT: LS3P ASSOCIATES, LTD.
 CONTRACTOR: CLARK CONSTRUCTION

REVISIONS	
10/21/08 RLV	
1/9/09 RLV	
DRAWN: RLV	
SCALE: AS SHOWN	
DATE: 6/5/08	
JOB #	
440355	
SHT 18 OF 20	


Drawing: 4403-FF55.DWG Layout: 4403-19
 Saved: 4/18/09 1:22pm By: rvenable

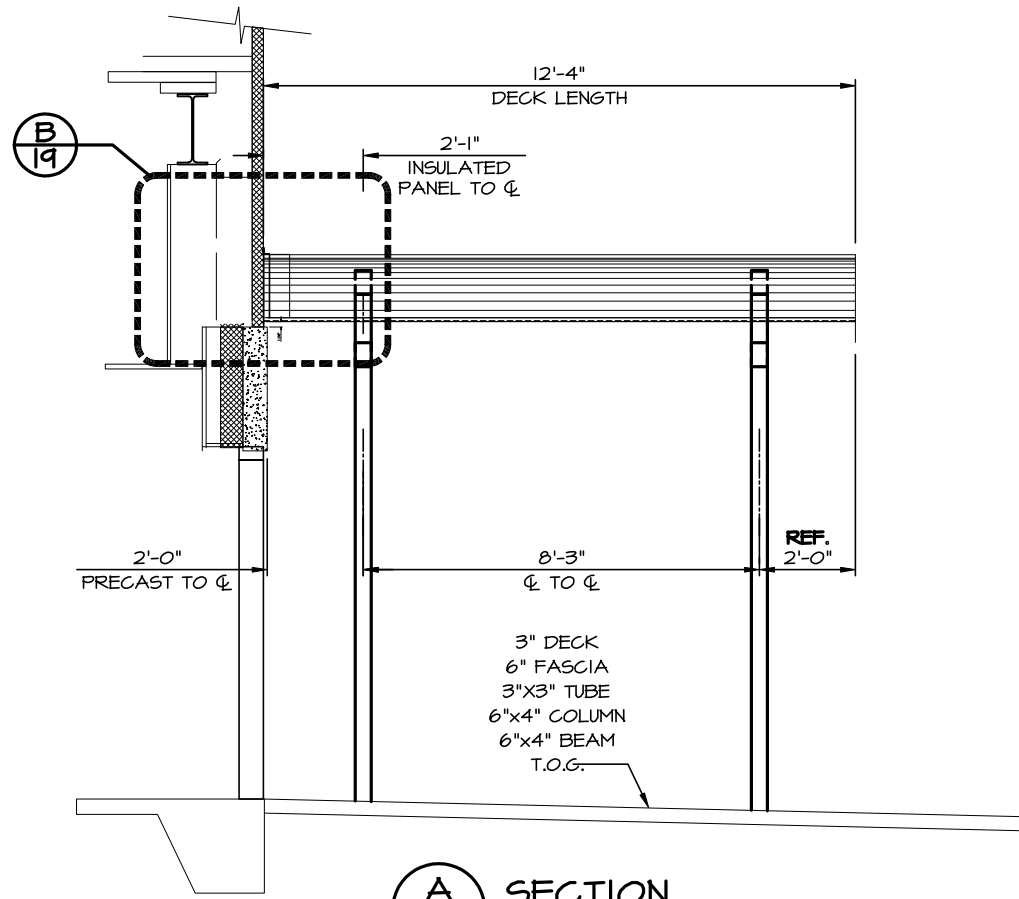


A
19 SECTION

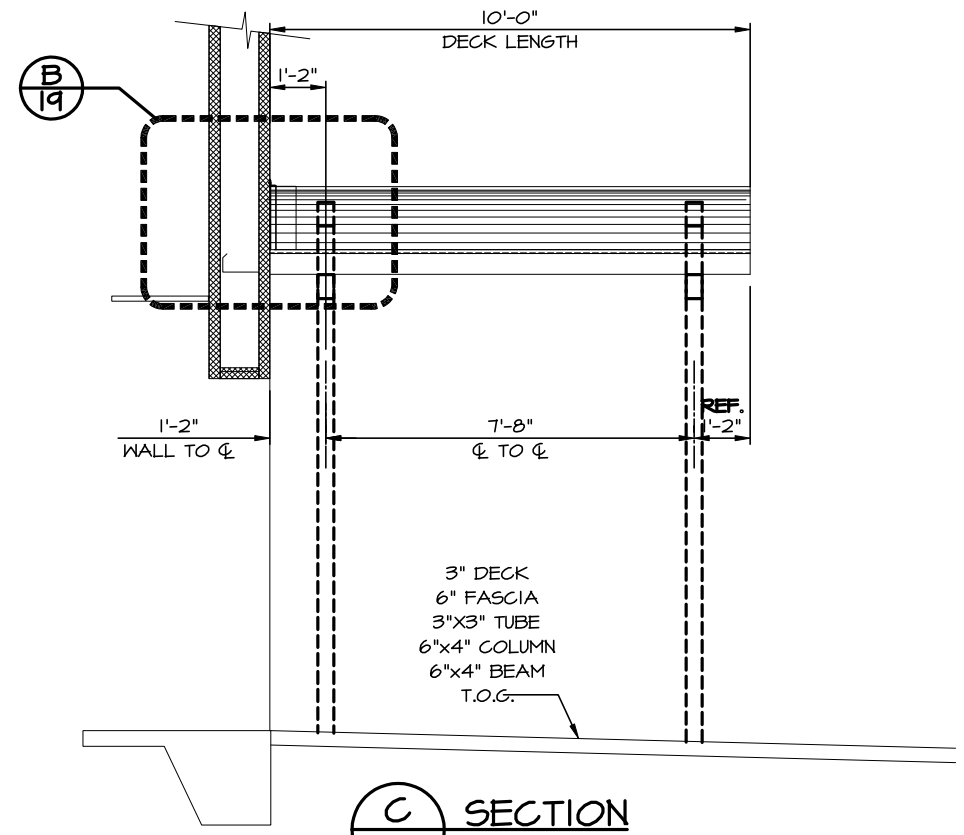

C
19 SECTION

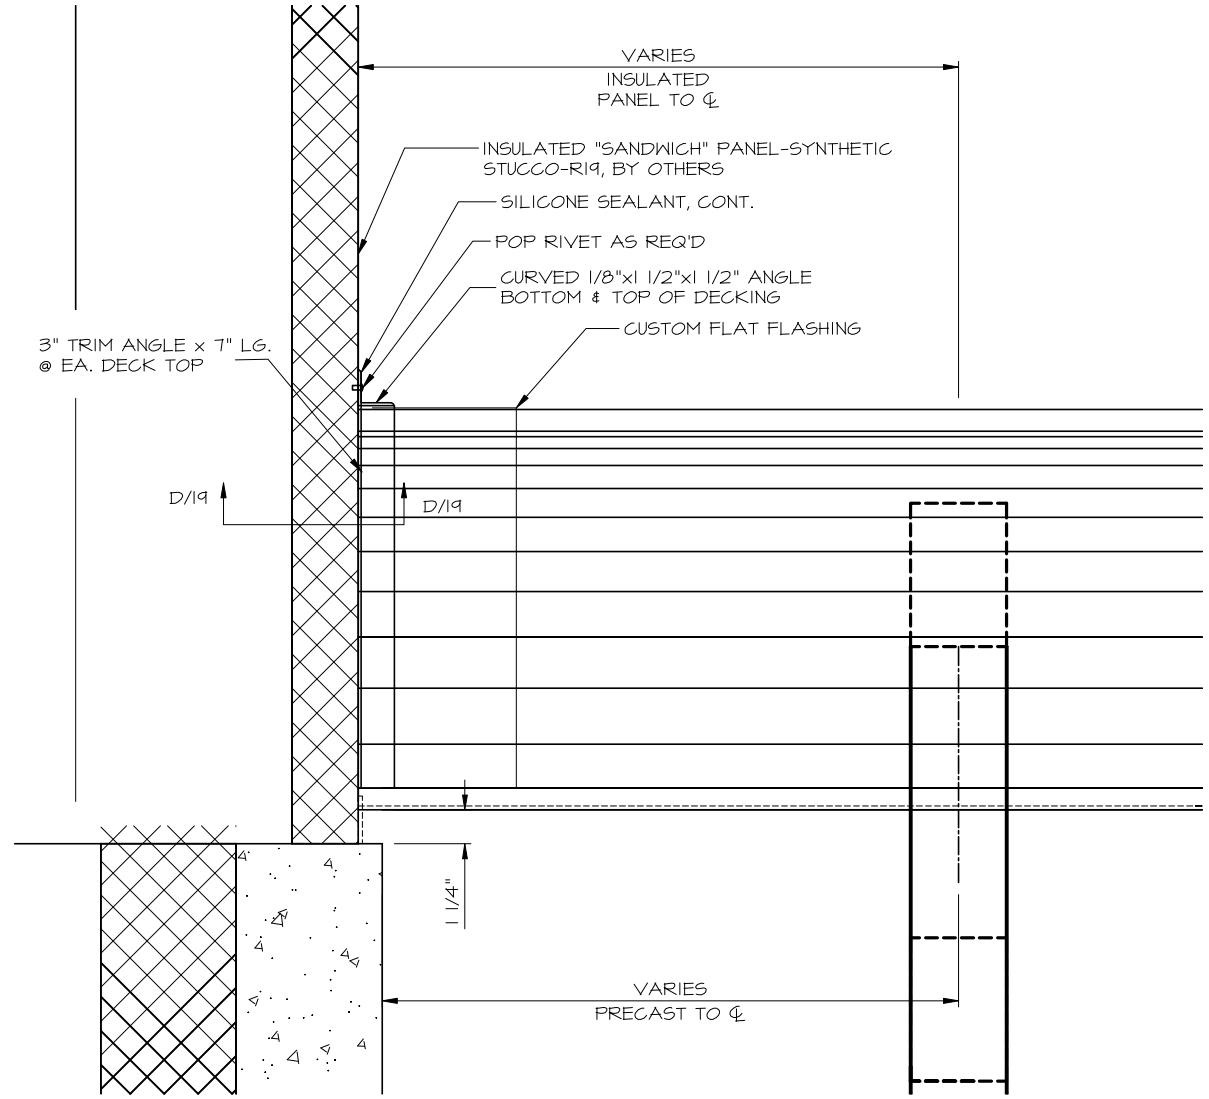

B
19 DETAIL

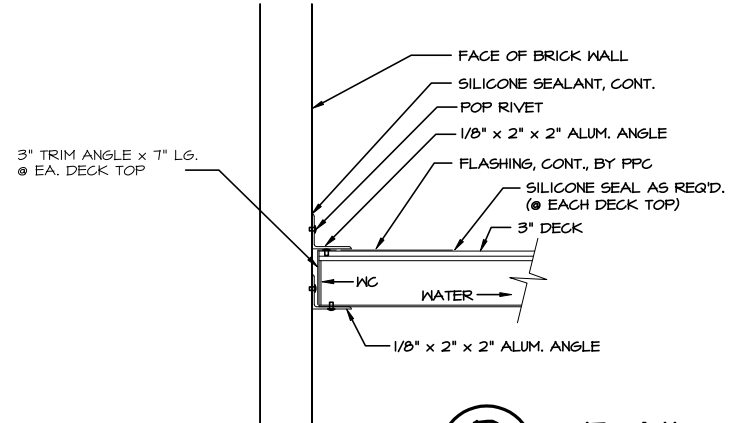

D
19 DETAIL




1477 ROSEDALE DRIVE PHONE (770) 434-2120
 HIRAM, GA 30141 FAX (770) 434-2122


JOB NAME: SATOC - SANDHILL SITE
 LOCATION: FORT BENNING, GA
 ARCHITECT: LS3P ASSOCIATES, LTD.
 CONTRACTOR: CLARK CONSTRUCTION

REVISIONS	
11/20/08 JCJ	
2/23/09 JCJ	


DRAWN: RLV
 SCALE: AS SHOWN
 DATE: 6/5/08
 JOB #
440355
 SHT 19 OF 20

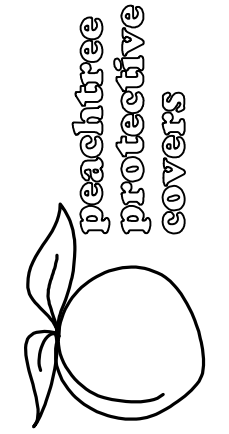


1477 ROSEDALE DRIVE PHONE (770) 434-2120
HIRAM, GA 30141 FAX (770) 434-2122

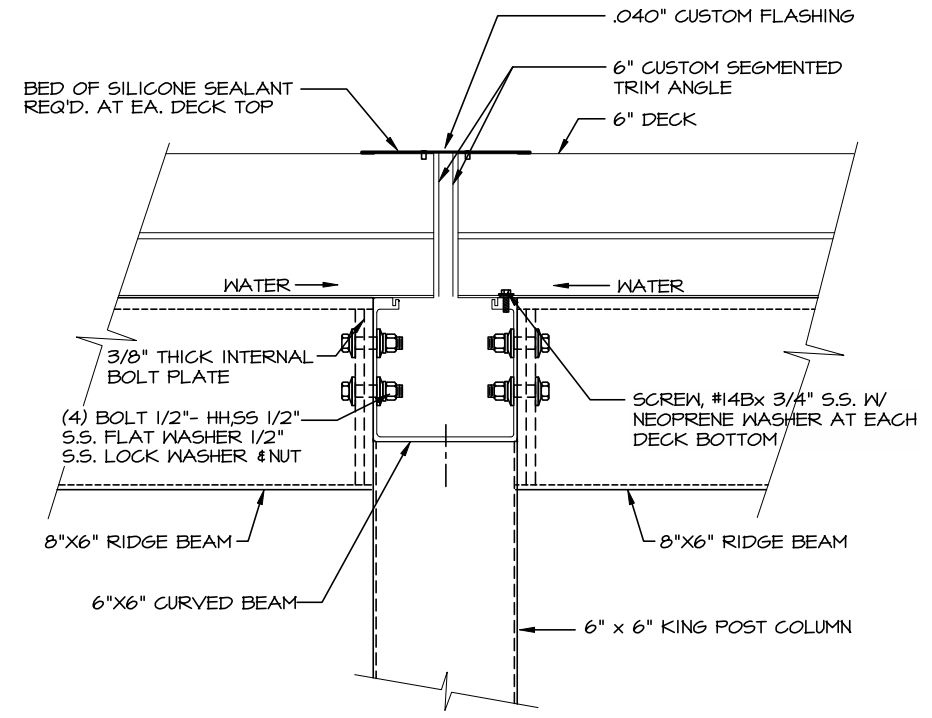


A SECTION
20

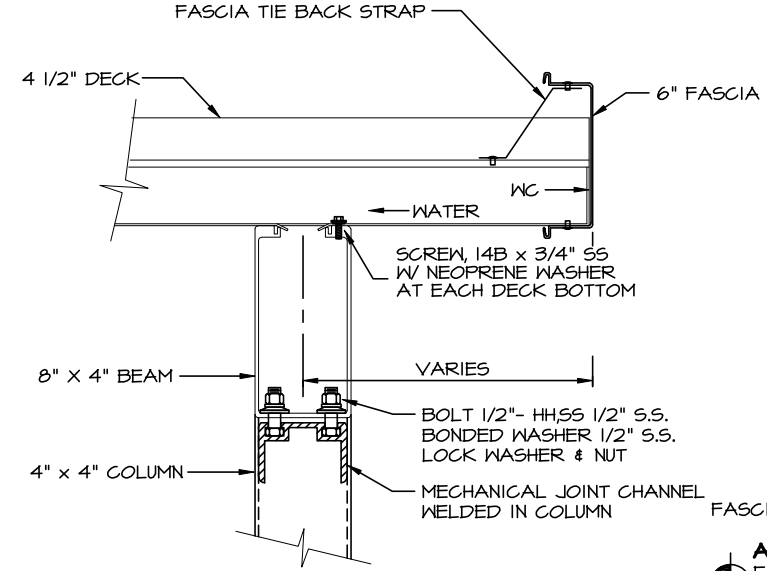


B SECTION
20

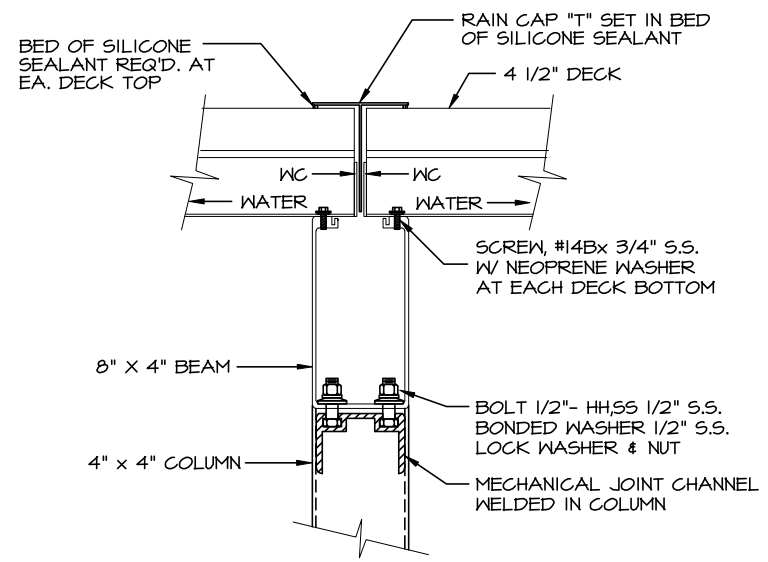

C SECTION
20

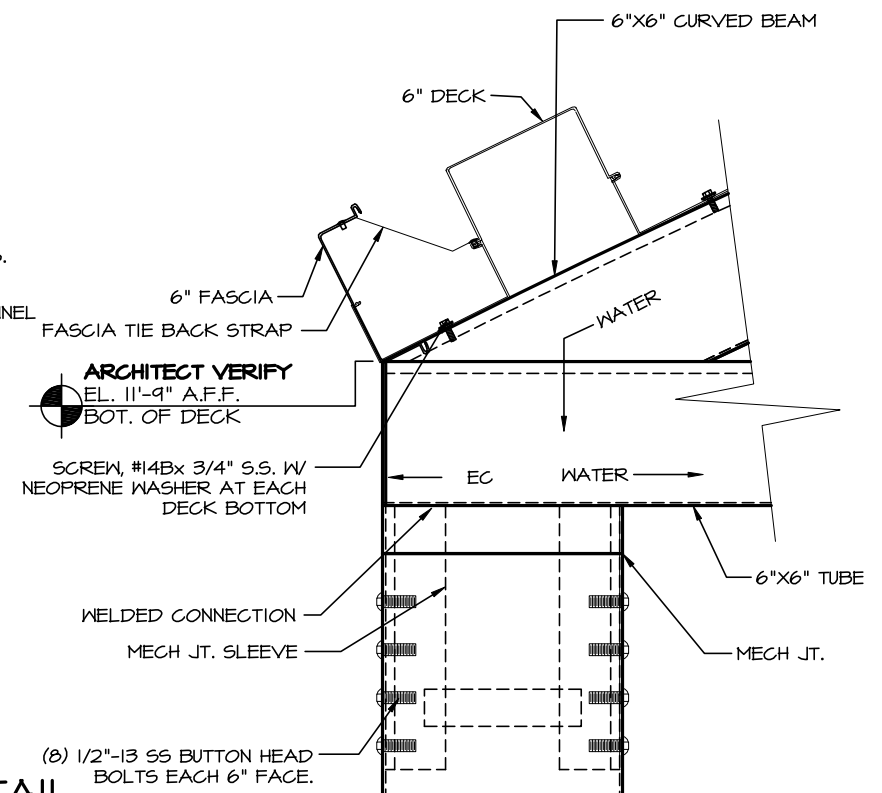

D DETAIL
20

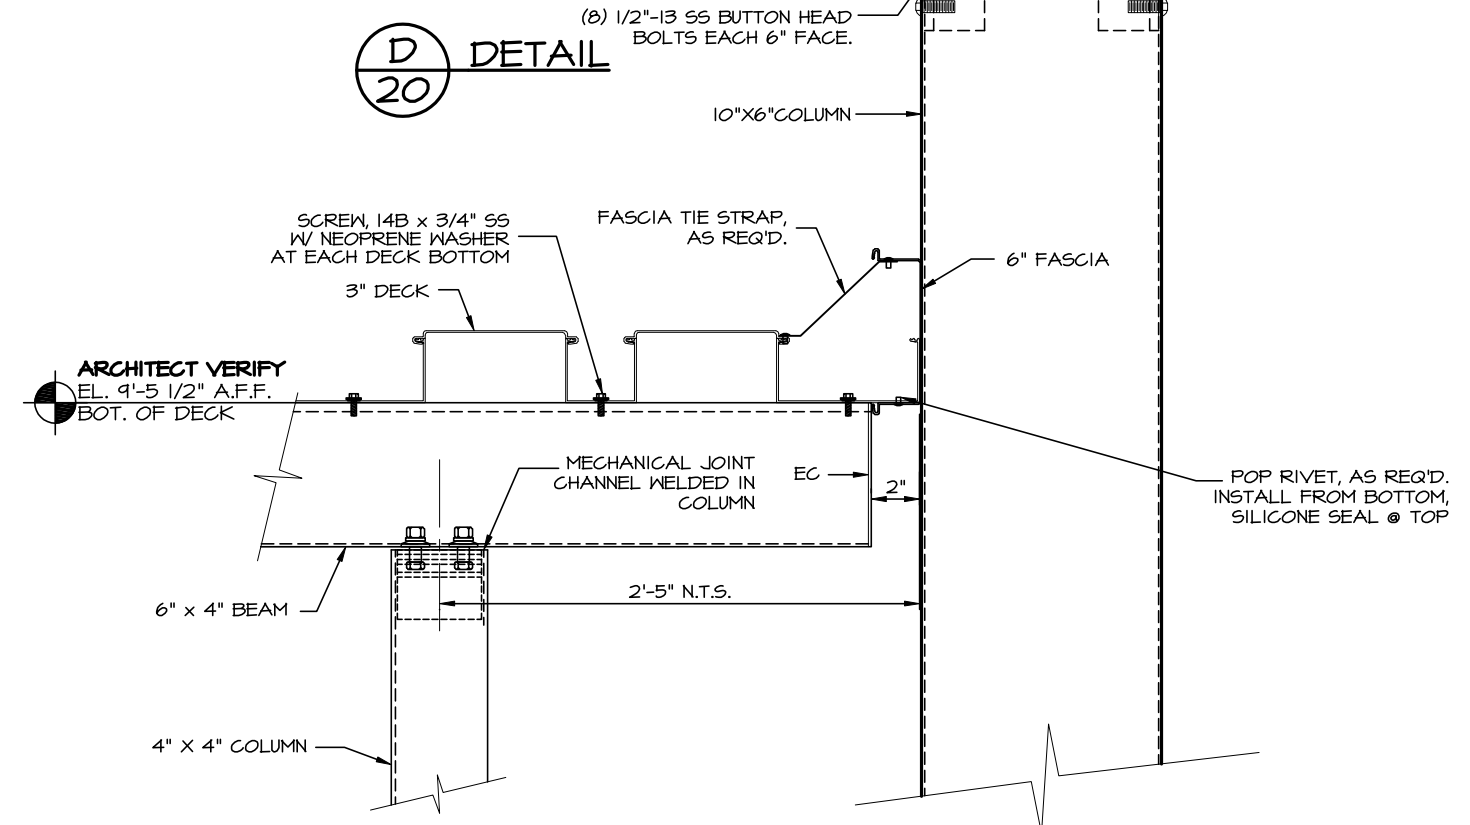

ARCHITECT VERIFY
EL. 9'-5 1/2" A.F.F.
BOT. OF DECK

Drawing: 4403-FF55.DWG Layout: 4403-20R1
Saved: 4/18/04 1:22pm By: rvenable


JOB NAME: SATOC - SANDHILL SITE
LOCATION: FORT BENNING, GA
ARCHITECT: LS&P ASSOCIATES, LTD.
CONTRACTOR: CLARK CONSTRUCTION

REVISIONS	
10/21/08 RLV	
DRAWN: RLV	
SCALE: AS SHOWN	
DATE: 6/5/08	
JOB #	
4403SS	
SHT 20 OF 20	

REVISION HISTORY

DATE	DESCRIPTION
6/5/08	1ST SUBMITTAL
10/16/08	INITIAL F&F
1/11/09	F&F FOOTING UPDATE
2/23/09	INCORPORATE FIELD DIMENSIONS
5/8/09	INCORPORATE FIELD DIMENSIONS

JOB # 4403HS

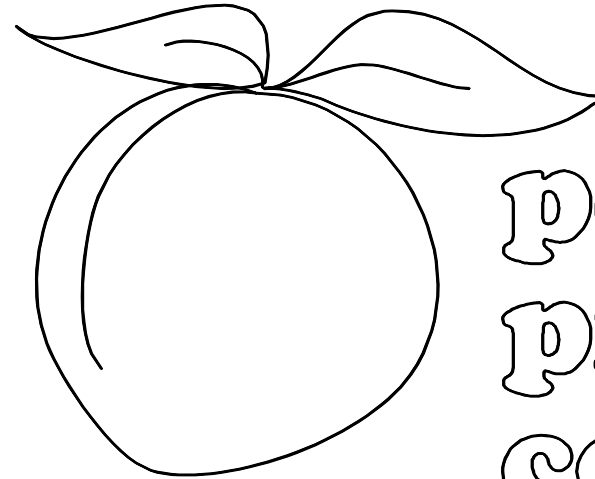

peachtree
protective
covers

SATOC - HARMONY CHURCH
SITE

FORT BENNING, GA


BY

LS3P ASSOCIATES, LTD.


MAY 8, 2009

NOTE:
PEACHTREE PROTECTIVE COVERS RESERVES
THE RIGHT TO INSTALL MECHANICAL JOINTS
IN COLUMNS THAT EXCEED SHIPPING LIMITATIONS.

1477 ROSEDALE DRIVE
HIRAM, GA 30141
(770) 439-2120
fax (770) 439-2122

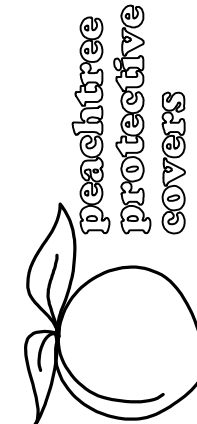

1477 ROSEDALE DRIVE PHONE (770) 434-2120
HIRAM, GA 30141 FAX (770) 434-2122

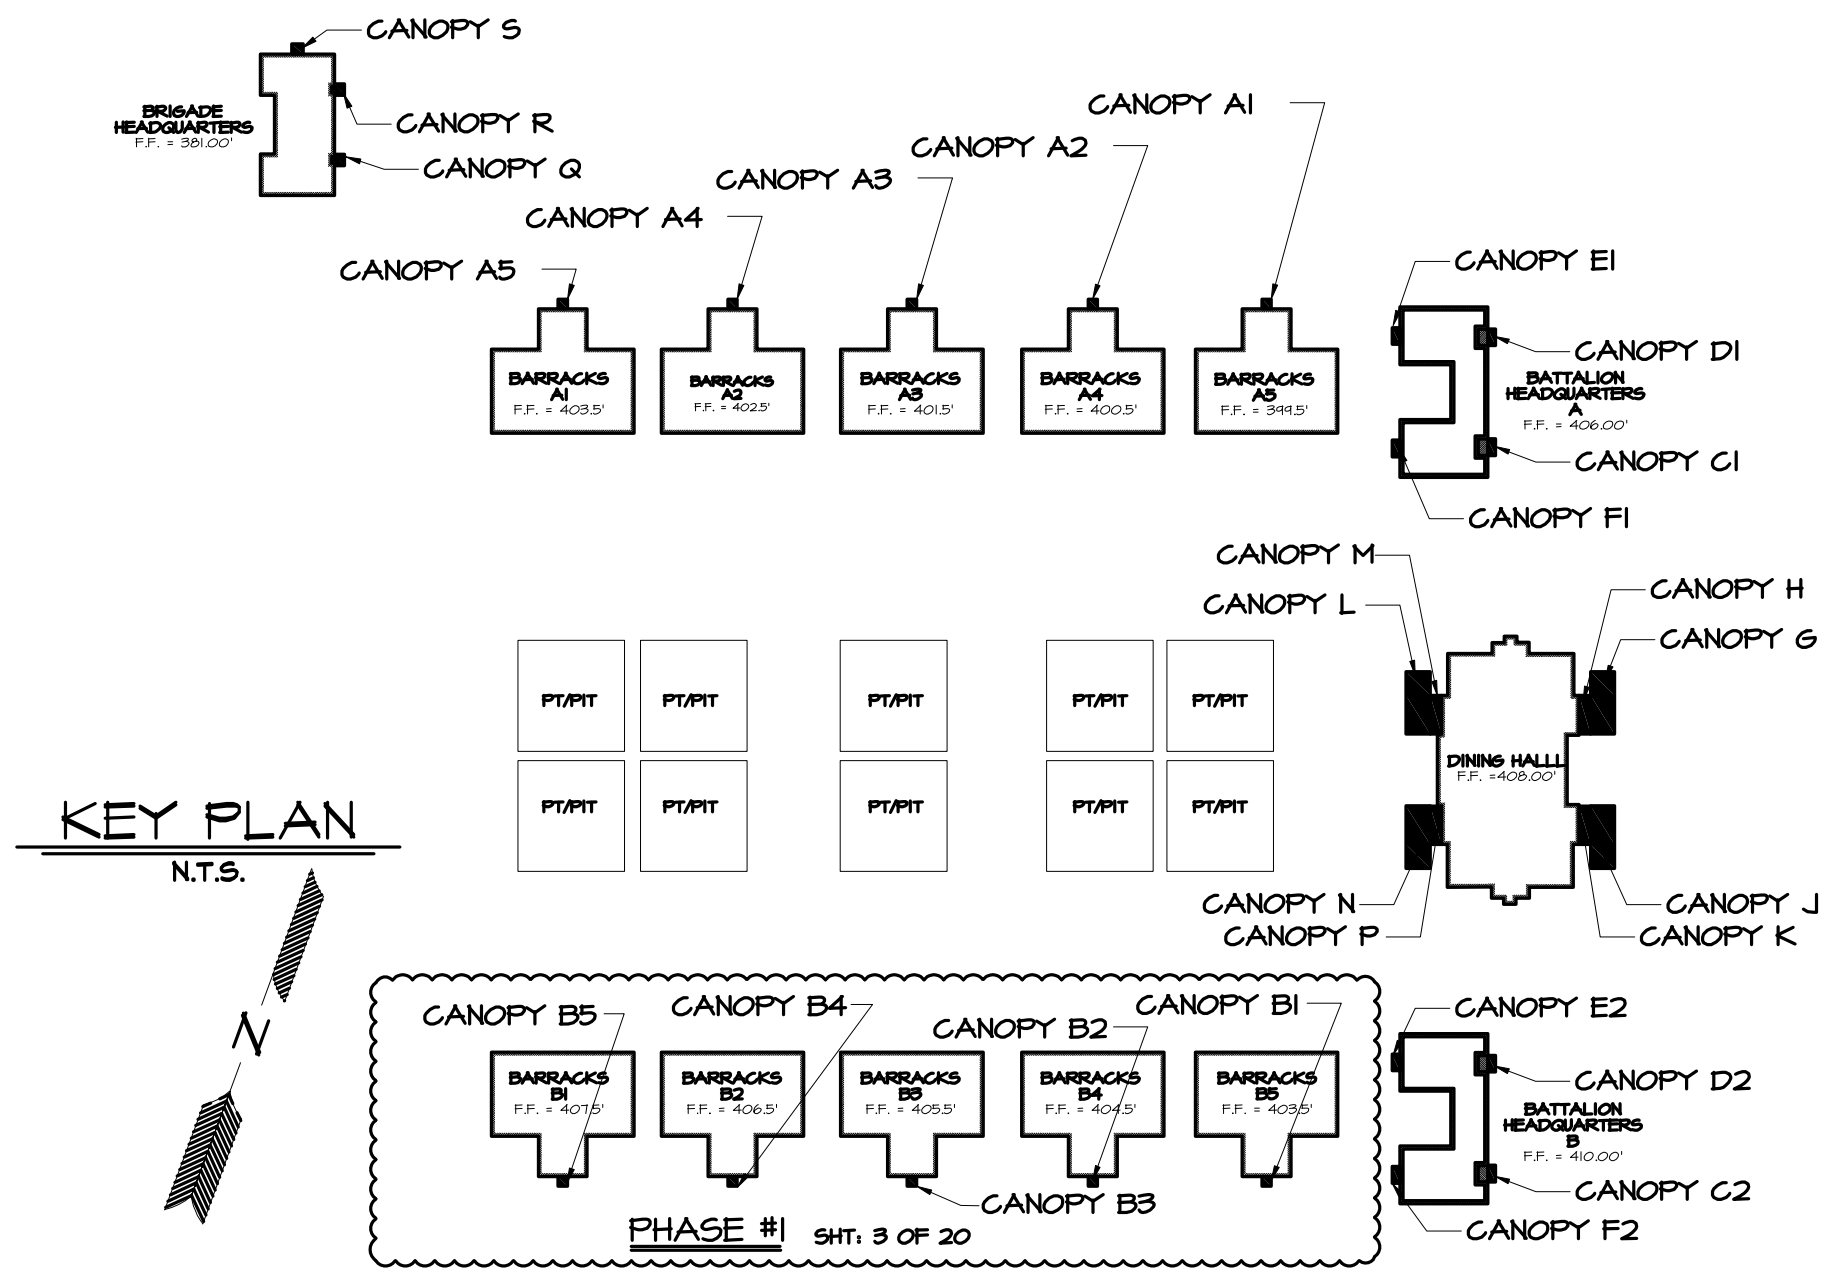

FINISH SCHEDULE

DESCRIPTION	FINISH	COLOR
3" DECK	KYNAR	HUNTER GREEN
4 1/2" DECK	KYNAR	HUNTER GREEN
6" DECK	KYNAR	HUNTER GREEN
6" FASCIA	KYNAR	HUNTER GREEN
4"x4" COLUMN	KYNAR	COUNTRY WHEAT
6"x4" COLUMN	KYNAR	COUNTRY WHEAT
10"x6" COLUMN	KYNAR	COUNTRY WHEAT
8"x4" BEAM	KYNAR	COUNTRY WHEAT
6"x4" BEAM	KYNAR	COUNTRY WHEAT
6"x6" BEAM	KYNAR	COUNTRY WHEAT
3"x3" TUBE	KYNAR	COUNTRY WHEAT
4"x4" TUBE	KYNAR	COUNTRY WHEAT
6"x4" TUBE	KYNAR	COUNTRY WHEAT
6"x6" TUBE	KYNAR	COUNTRY WHEAT


JOB NAME: SATOC - HARMONY CHURCH SITE
LOCATION: FORT BENNING, GA

ARCHITECT: LS3P ASSOCIATES, LTD.
CONTRACTOR: CLARK CONSTRUCTION


REVISIONS	
10/21/08 RLV	
11/21/08 JCJ	
1/9/09 RLV	
DRAWN: RLV	
SCALE: AS SHOWN	
DATE: 6/5/08	
JOB #	
4403HS	
SHT OF 20	

Drawing: 4403-FFHS.DWG Layout: 4403-R1
Saved: 5/13/04 8:27am By: rVenable


Drawing: 4403-FFHSD.DWG Layout: 4403-1A
 Saved: 5/13/04 8:27am By: rVenable

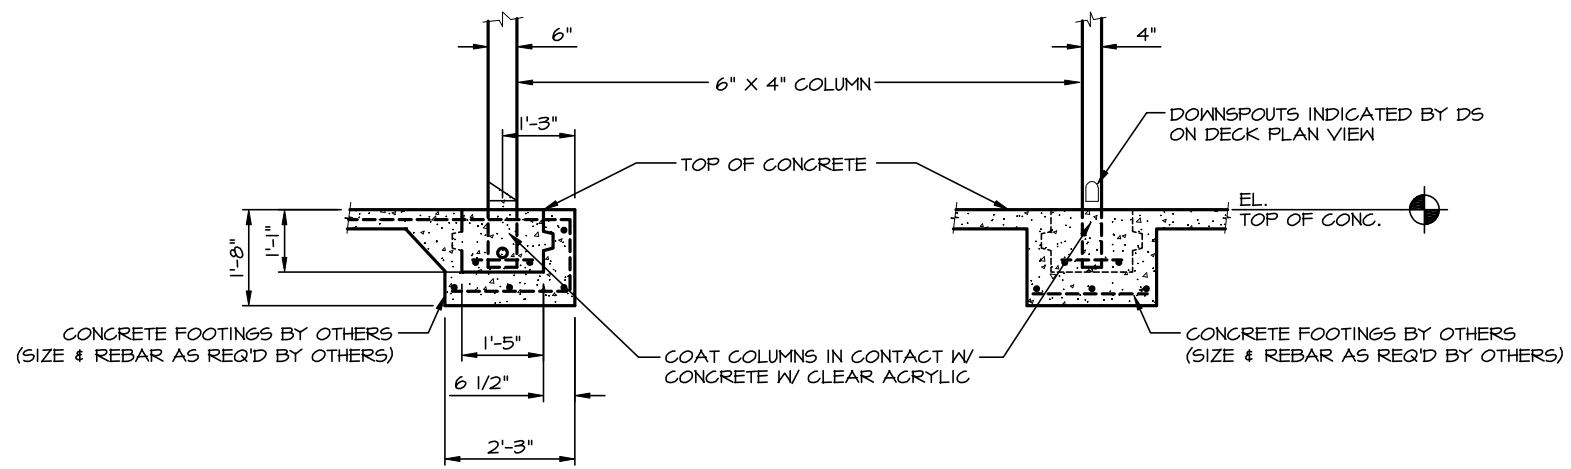

A
IA FOOTING DETAIL
 BARRACKS

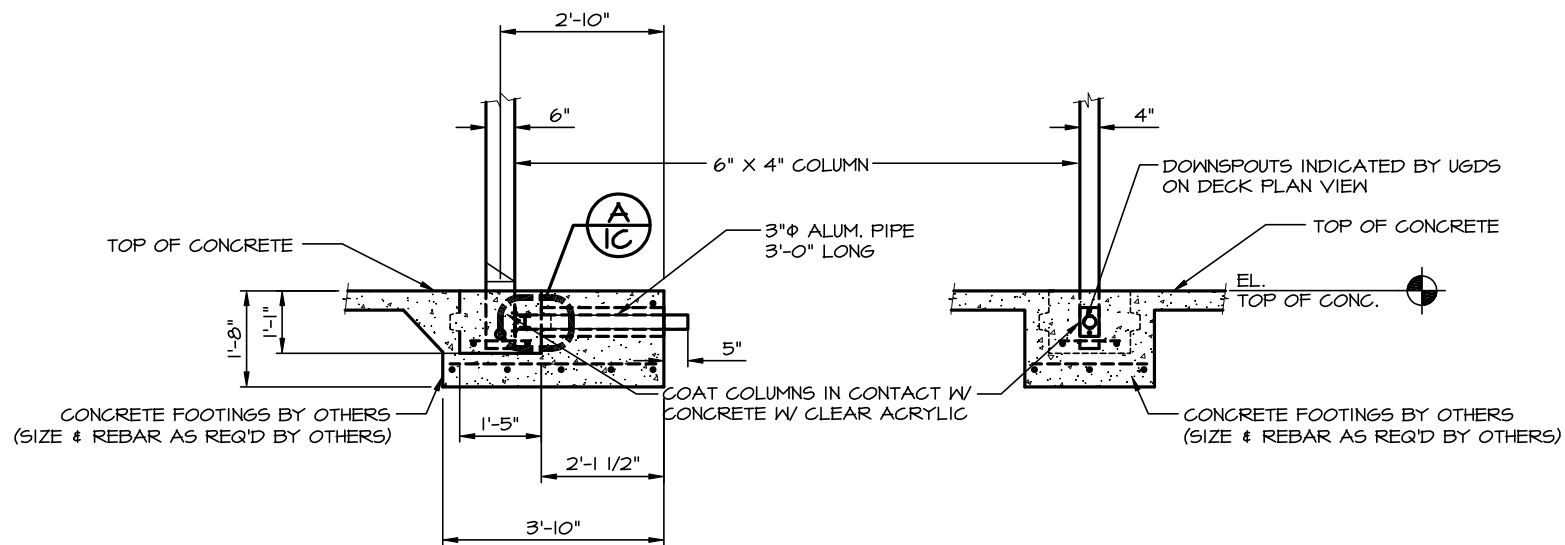

B
IA FOOTING DETAIL
 BATTALION & BRIGADE

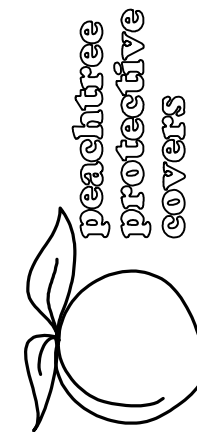

peachtree
 protective
 covers
 1477 ROSEDALE DRIVE HIRAM, GA 30141
 PHONE (770) 434-2120
 FAX (770) 434-2122

JOB NAME: SATOC - HARMONY CHURCH SITE
 LOCATION: FORT BENNING, GA
 ARCHITECT: LS3P ASSOCIATES, LTD.
 CONTRACTOR: CLARK CONSTRUCTION

REVISIONS

1/9/08 RLV	NEW SHEET
------------	-----------

DRAWN: RLV


SCALE: AS SHOWN

DATE: 6/5/08


JOB #

4403HS


SHT **1A** OF 20

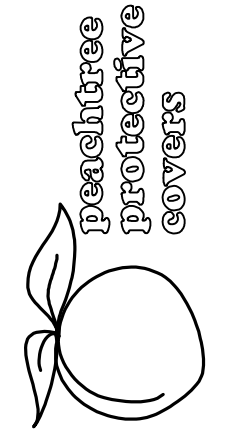

peachtree protective covers
 1477 ROSEDALE DRIVE PHONE (770) 434-2120
 HIRAM, GA 30141 FAX (770) 434-2122

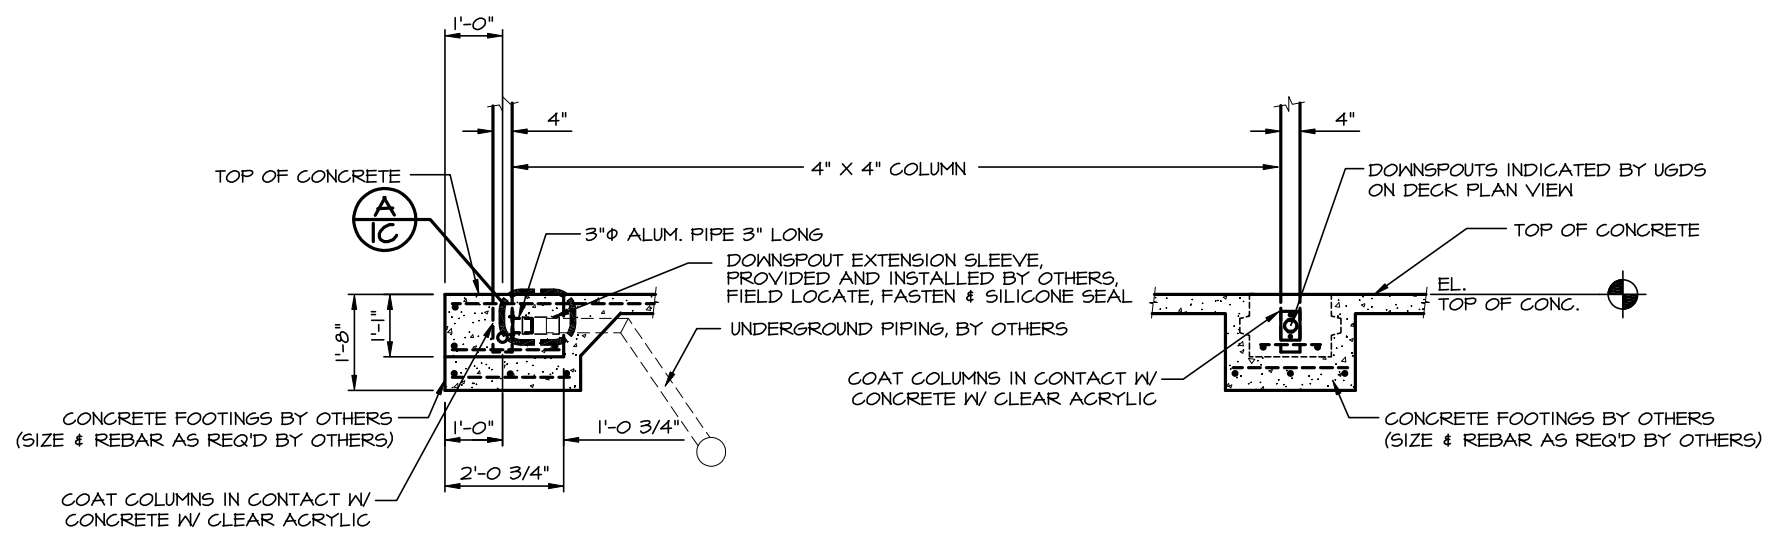

A
IB FOOTING DETAIL
 DINNING HALL CONNECTOR

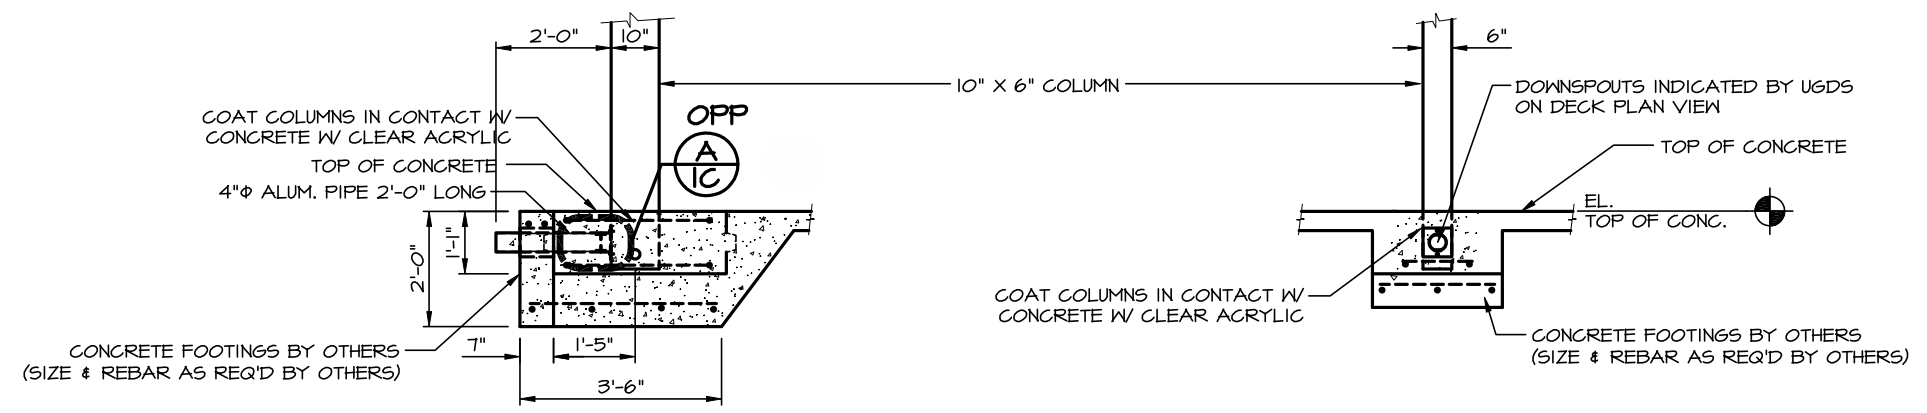

B
IB FOOTING DETAIL
 DINNING HALL WAITING AREA

JOB NAME: SATOC - HARMONY CHURCH SITE
 LOCATION: FORT BENNING, GA
 ARCHITECT: LS3P ASSOCIATES, LTD.
 CONTRACTOR: CLARK CONSTRUCTION

REVISIONS	
1/9/09 RLV	NEW SHEET

DRAWN: RLV


SCALE: AS SHOWN

DATE: 6/5/08


JOB #
4403HS
 SHT **IB** OF 20

Drawing: 4403-FFHS.DWG Layout: 4403-IB
 Saved: 5/13/04 8:27am By: rVenable

Drawing: 4403-FHSDWG Layout: 4403-1C
 Saved: 5/13/04 8:27am By: rVenable

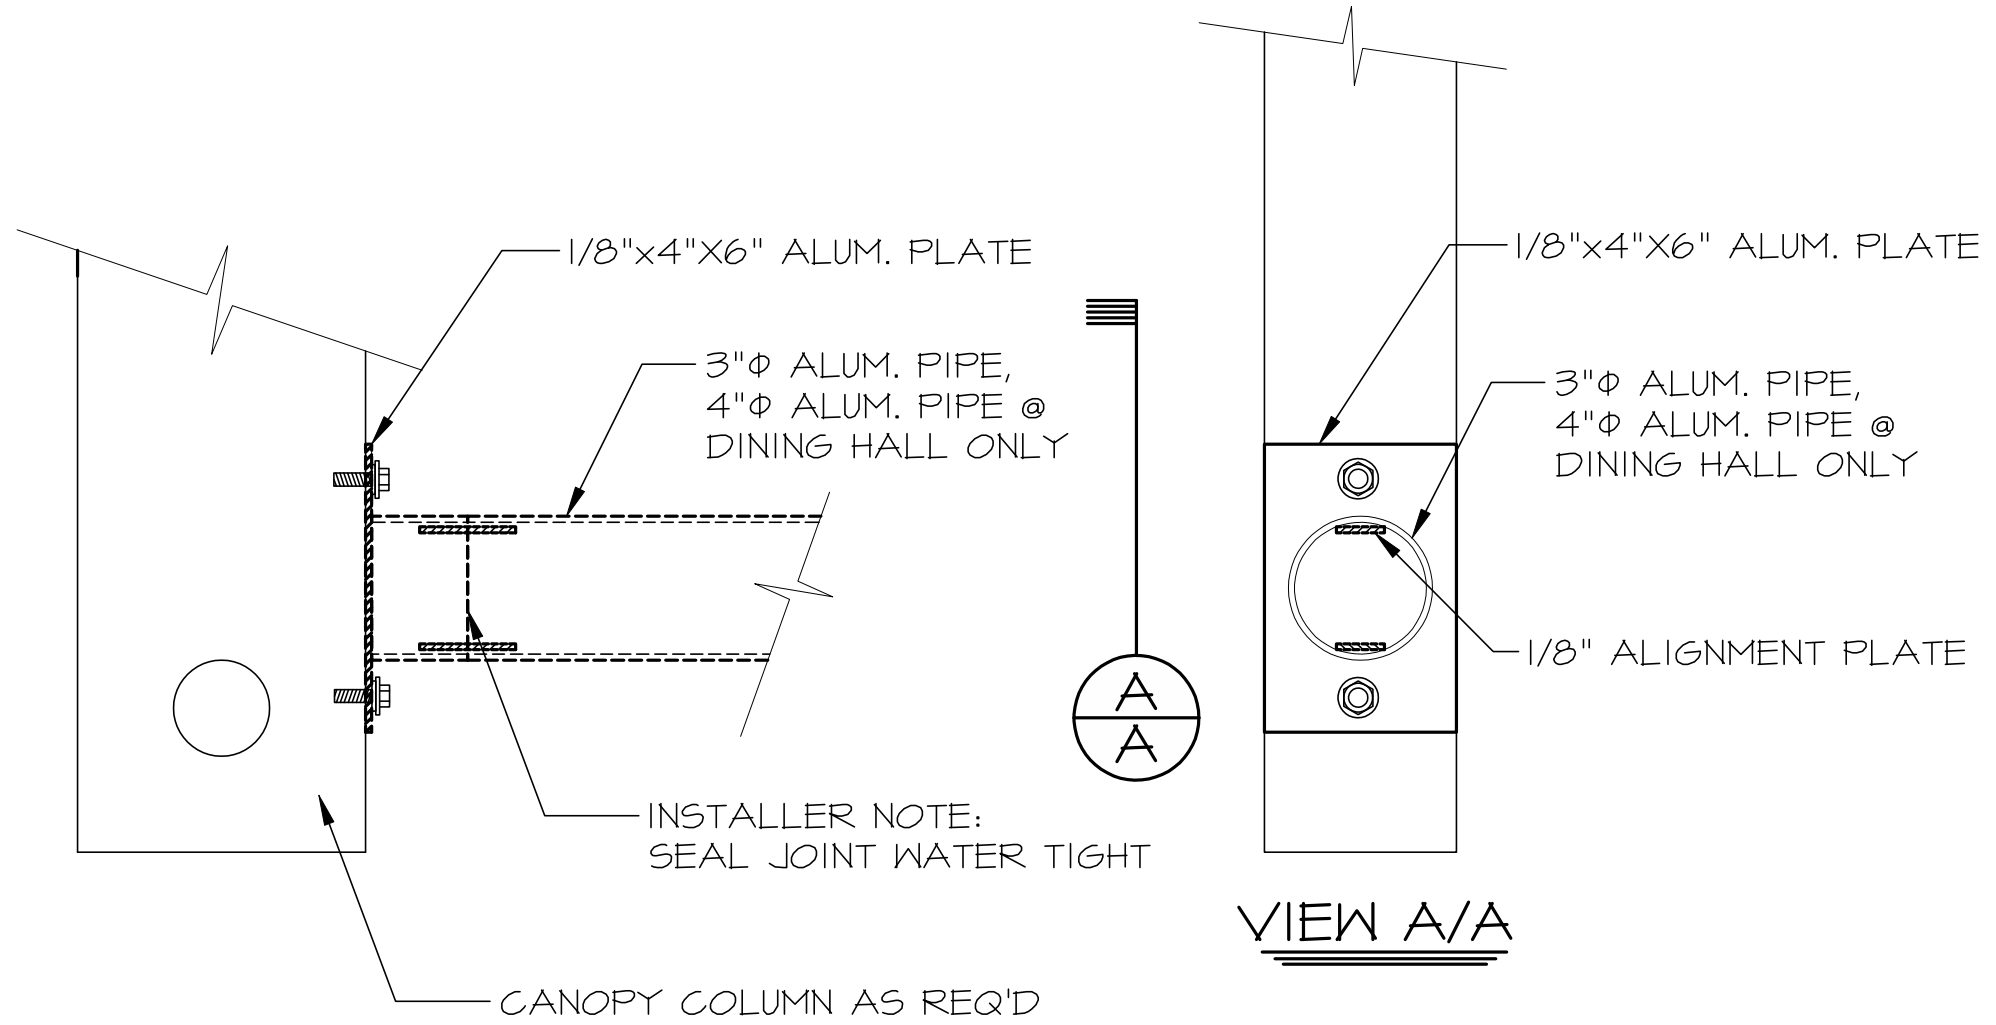

A
IC DRAIN DETAIL

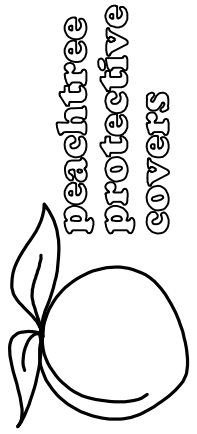


peachtree
protective
covers


1477 ROSEDALE DRIVE PHONE (770) 434-2120
 HIRAM, GA 30141 FAX (770) 434-2122

JOB NAME: SATOC - HARMONY CHURCH SITE
 LOCATION: FORT BENNING, GA
 ARCHITECT: LS3P ASSOCIATES, LTD.
 CONTRACTOR: CLARK CONSTRUCTION

REVISIONS	
1/9/09 RLV	NEW SHEET
DRAWN: RLV	
SCALE: AS SHOWN	
DATE: 6/5/08	
JOB #	
4403HS	
SHT 10 OF 20	

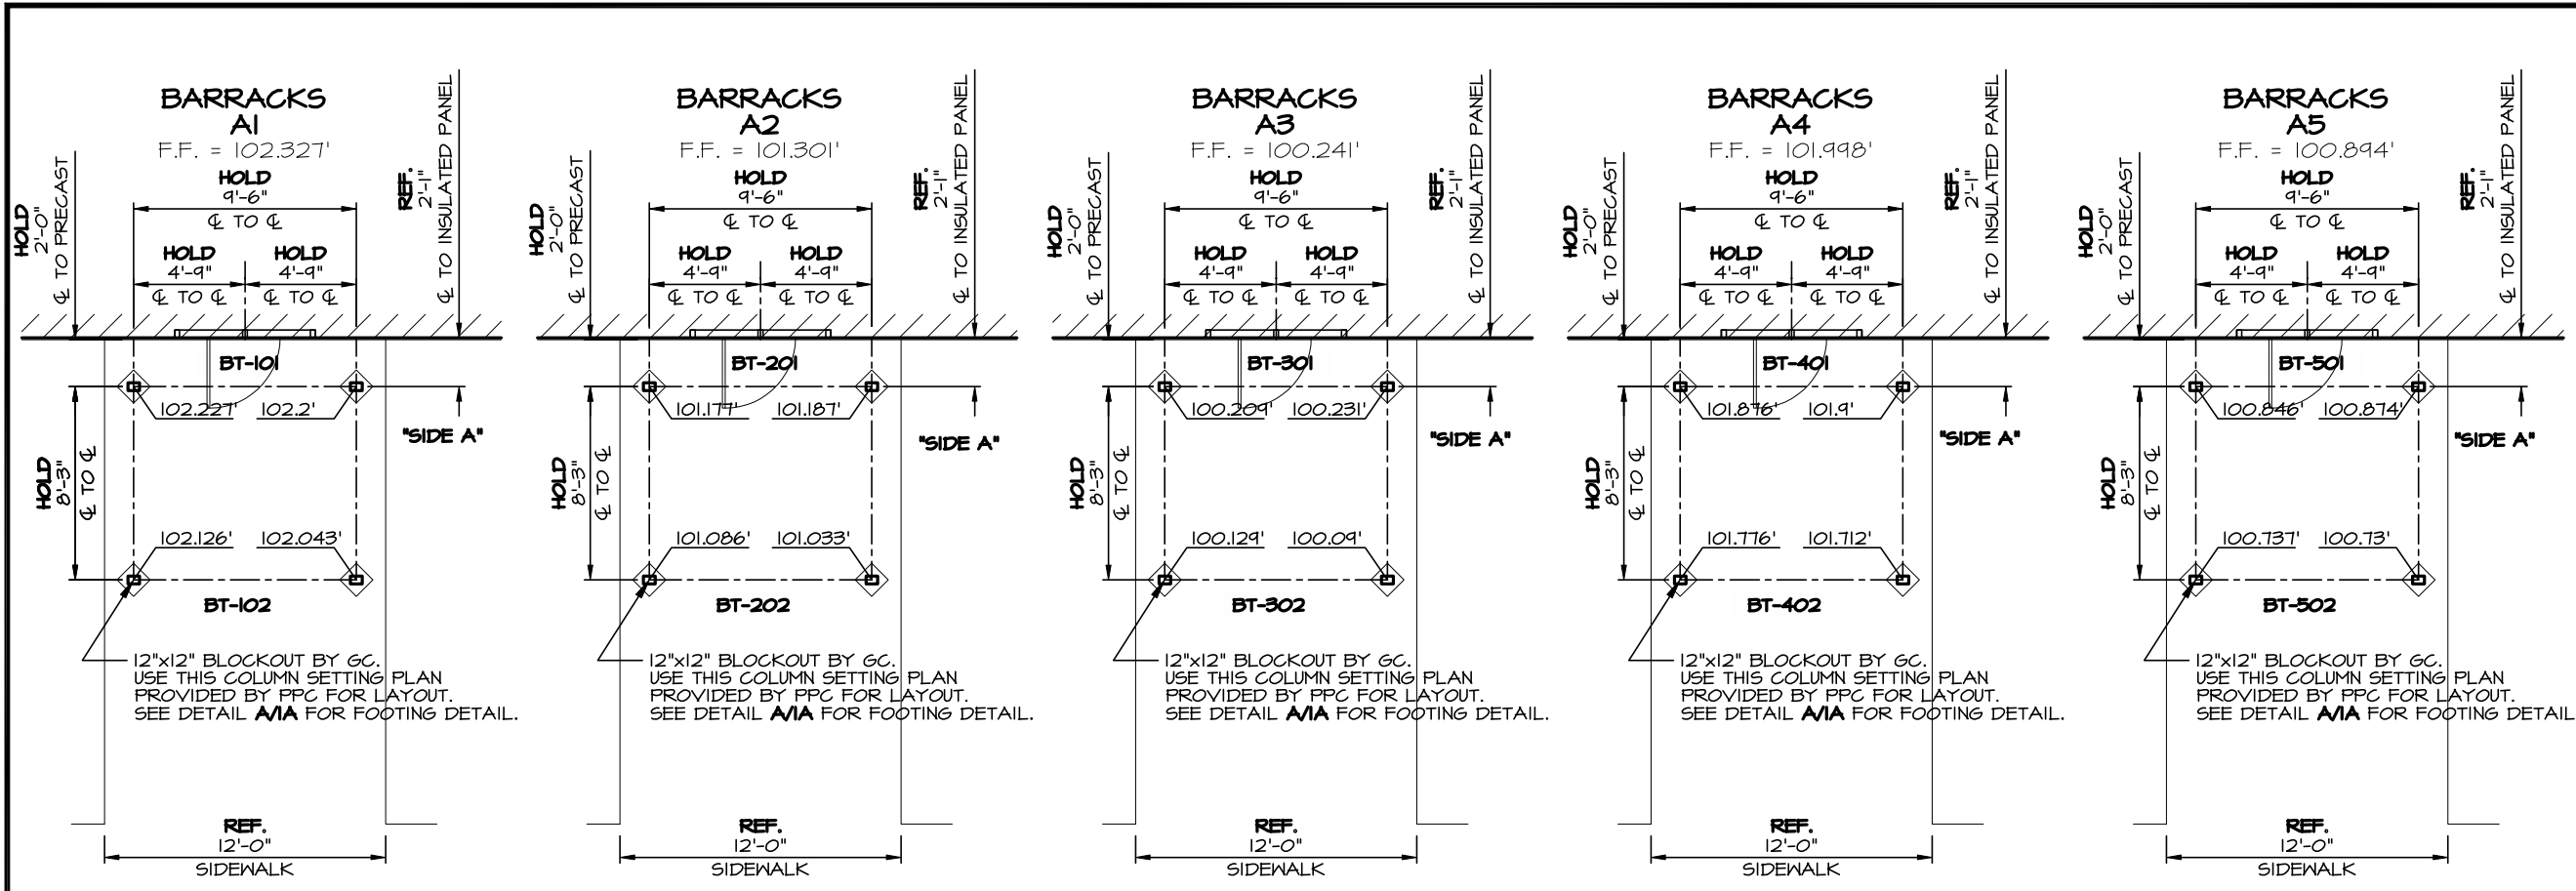

COLUMN SETTING PLAN
SCALE: 1/8"=1'-0" CANOPIES A1, A2, A3, A4 & A5

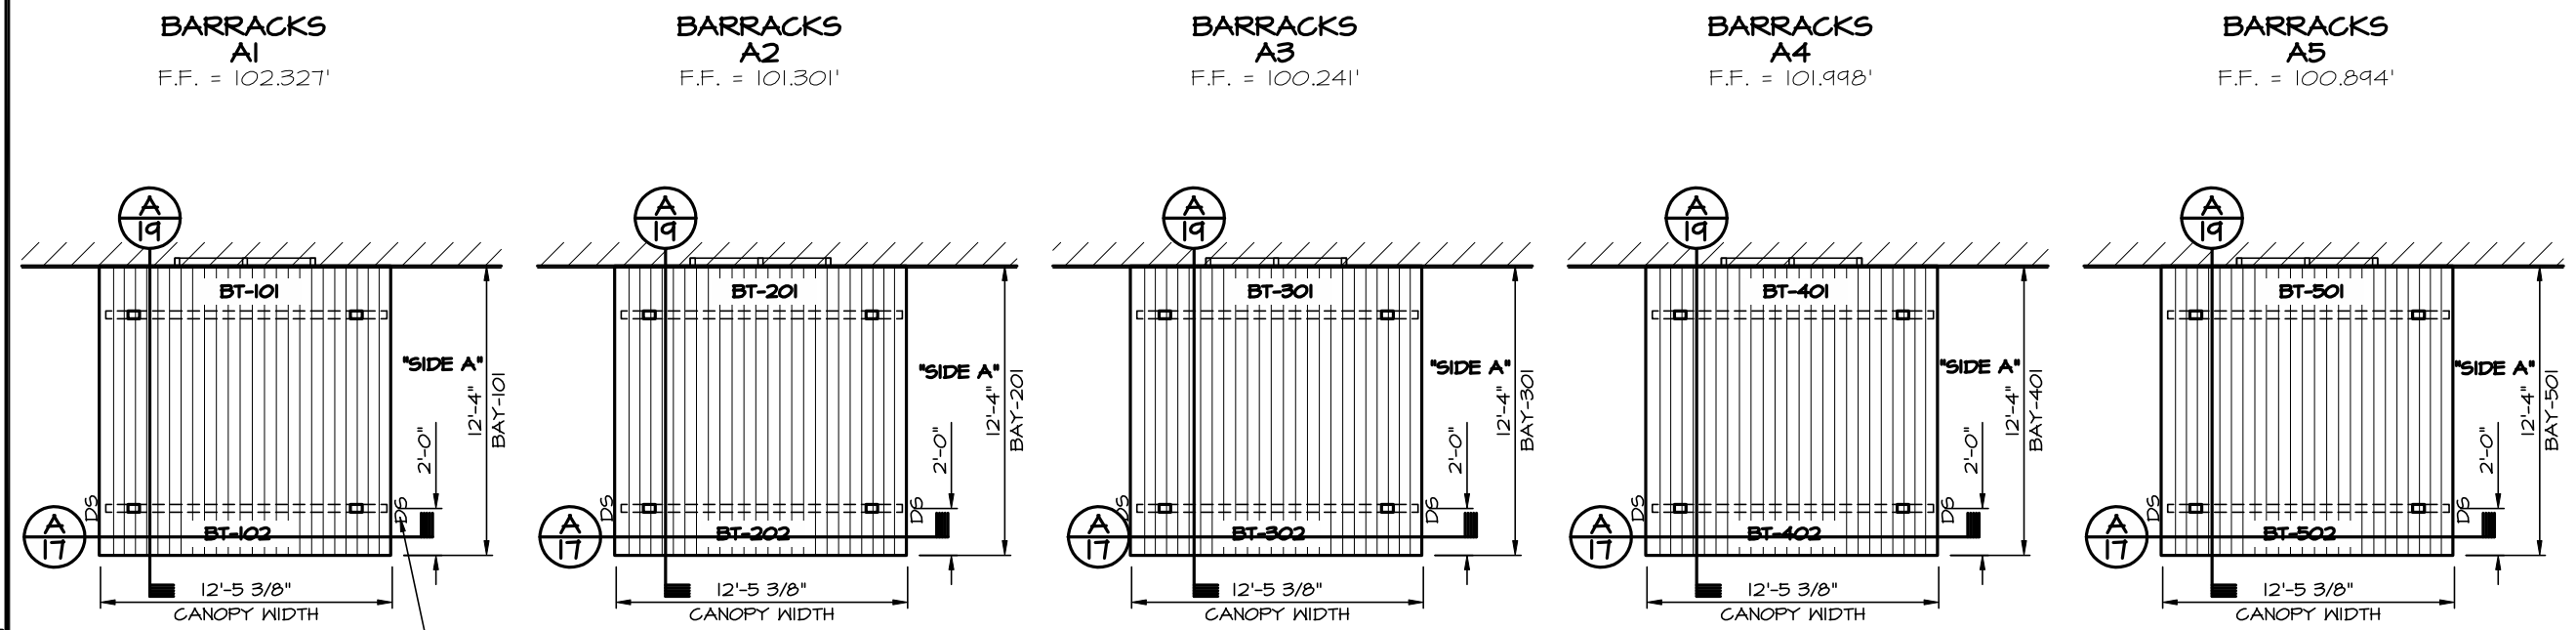

NOTE: CANOPY DOWNSPOUT TO DRAIN @ GRADE LEVEL ON TO SPLASH BLOCKS BY OTHERS.

DECK PLAN
SCALE: 1/8"=1'-0" CANOPIES A1, A2, A3, A4 & A5




1477 ROSEDALE DRIVE PHONE (770) 434-2120
HIRAM, GA 30141 FAX (770) 434-2122

JOB NAME: SATOC - HARMONY CHURCH SITE
LOCATION: FORT BENNING, GA
ARCHITECT: LS3P ASSOCIATES, LTD.
CONTRACTOR: CLARK CONSTRUCTION

REVISIONS	
10/16/08 RLV	
DRAWN: RLV	
SCALE: AS SHOWN	
DATE: 6/5/08	
JOB #	
4403HS	
SHT 2 OF 20	


Drawing: 4403-FHSDING Layout: 4403-2R1
Saved: 5/13/04 8:27am By: rvenable

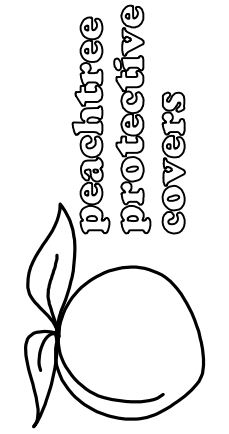


1477 ROSEDALE DRIVE PHONE (770) 434-2120
HIRAM, GA 30141 FAX (770) 434-2122

JOB NAME: SATOC - HARMONY CHURCH SITE
LOCATION: FORT BENNING, GA
ARCHITECT: LS3P ASSOCIATES, LTD.
CONTRACTOR: CLARK CONSTRUCTION

REVISIONS	
10/16/08 RLV	
11/21/08 JCJ	
DRAWN: RLV	
SCALE: AS SHOWN	
DATE: 6/5/08	
JOB #	
4403HS	
SHT 3 OF 20	

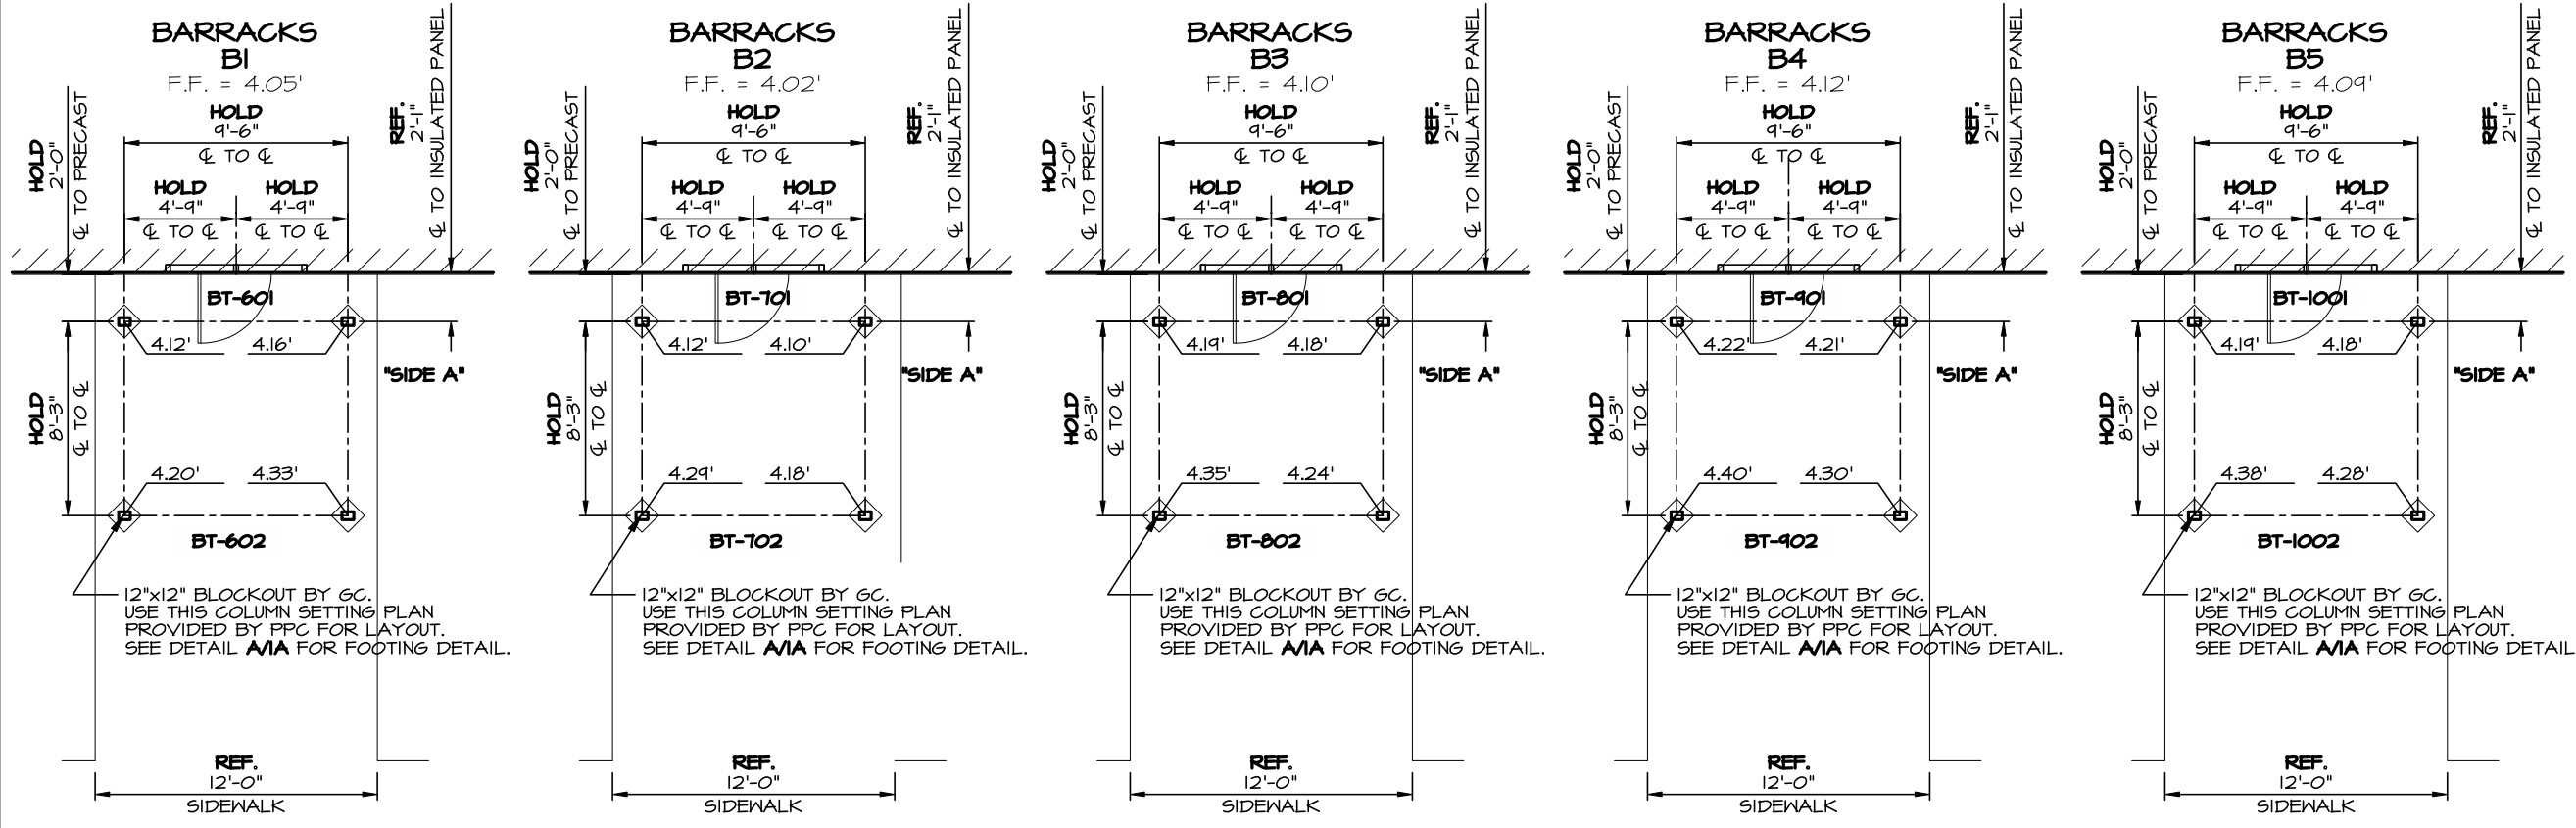


COLUMN SETTING PLAN
SCALE: 1/8"=1'-0" CANOPIES B1, B2, B3, B4 & B5

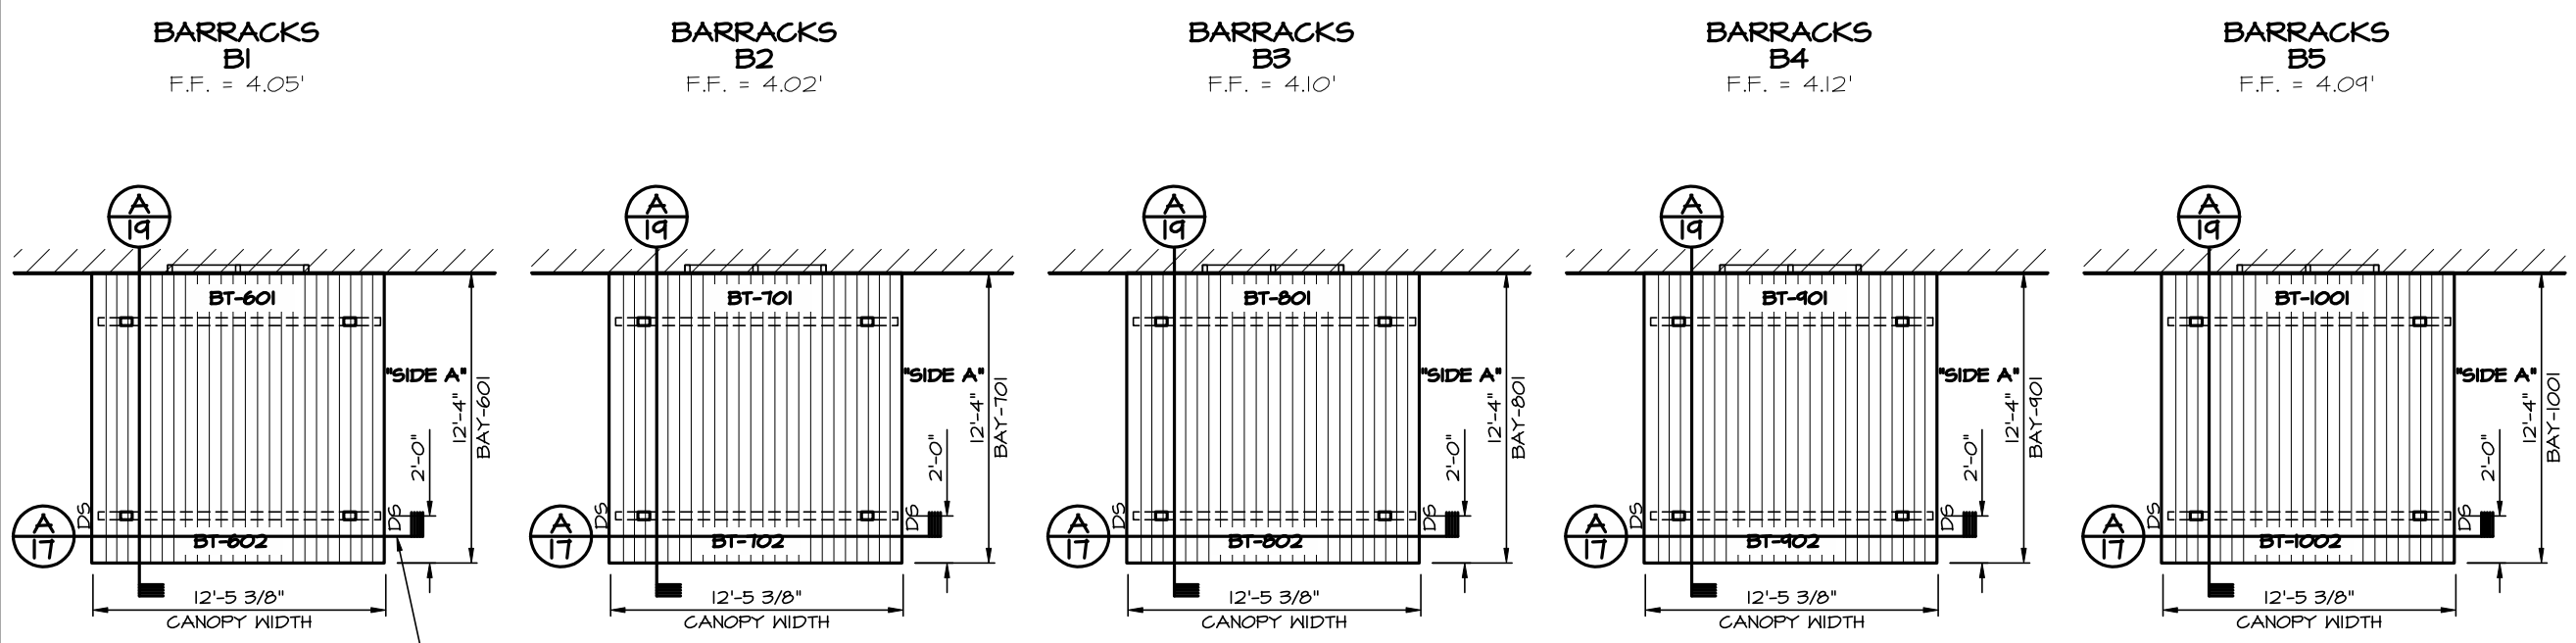


DECK PLAN
SCALE: 1/8"=1'-0" CANOPIES B1, B2, B3, B4 & B5

Drawing: 4403-FHSD.DWG Layout: 4403-3R1
Saved: 5/13/08 8:27am By: rvenable


Drawing: 4403-FFHS.DWG Layout: 4403-4R1
 Saved: 5/13/04 8:27am By: rVenable

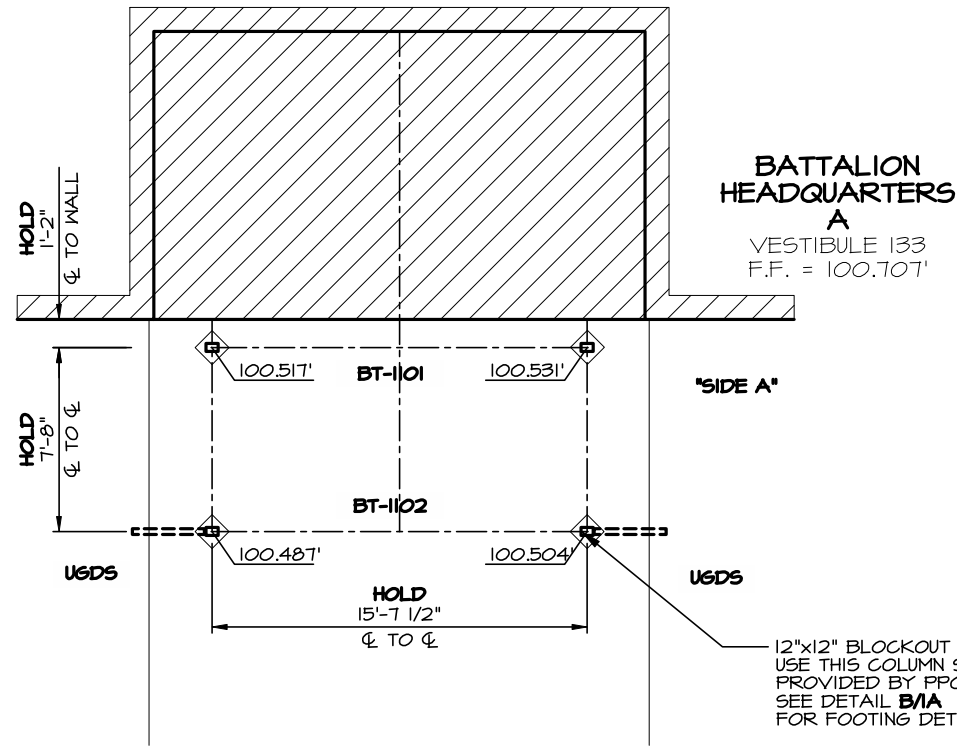


COLUMN SETTING PLAN
 SCALE: 3/32"=1'-0" CANOPY C1

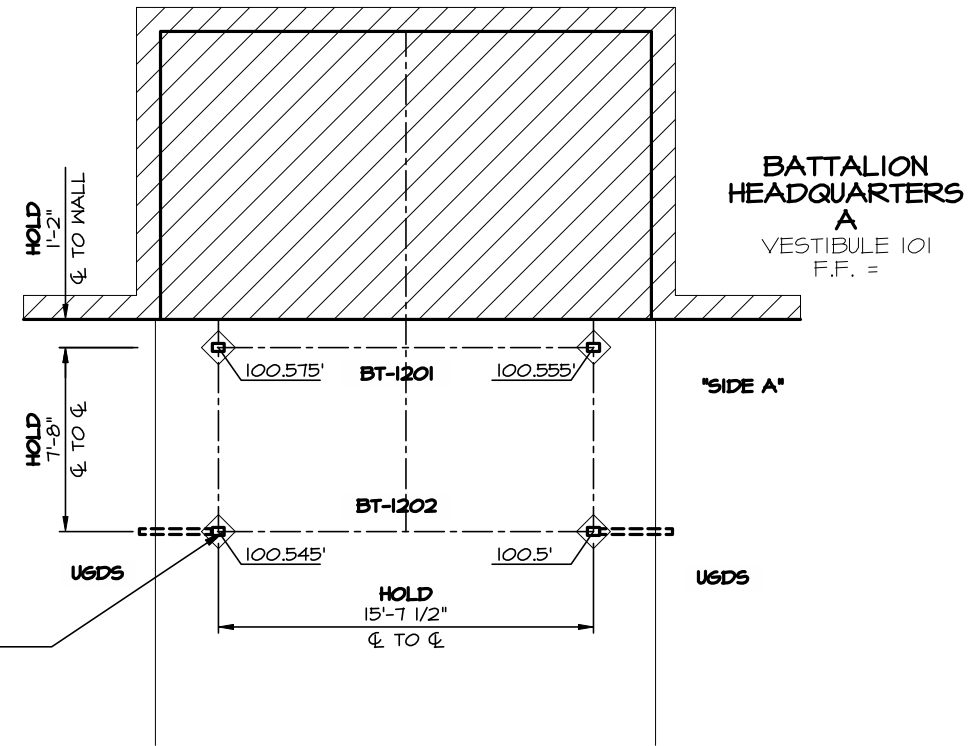


COLUMN SETTING PLAN
 SCALE: 3/32"=1'-0" CANOPY D1

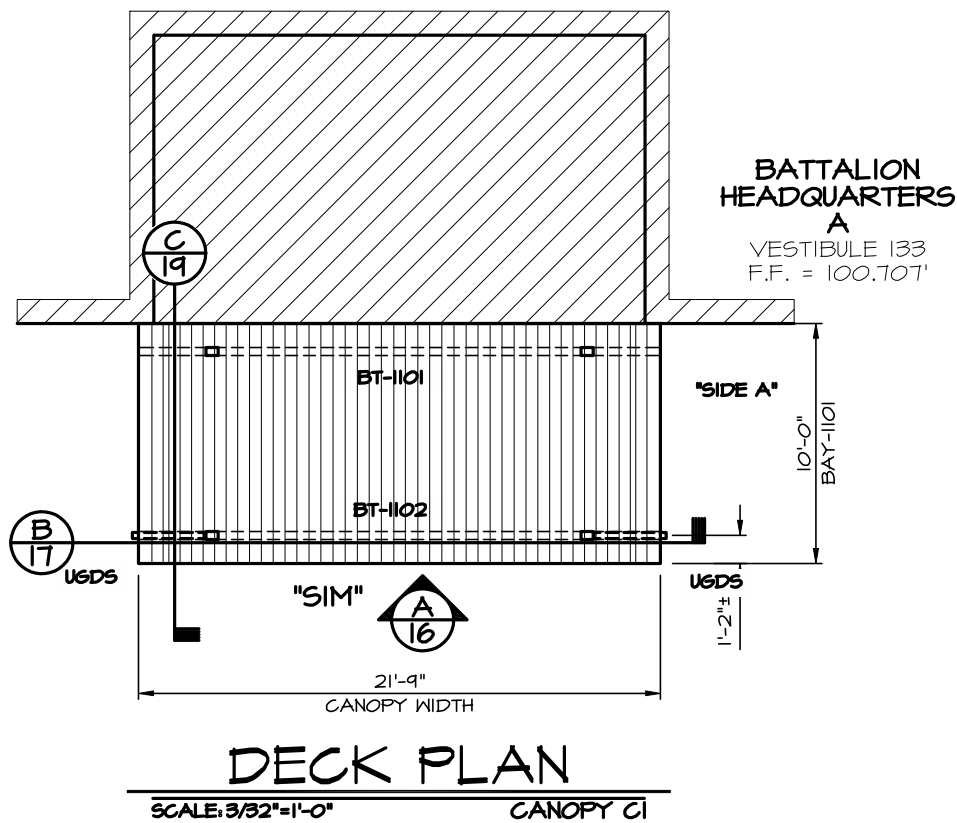

DECK PLAN
 SCALE: 3/32"=1'-0" CANOPY C1

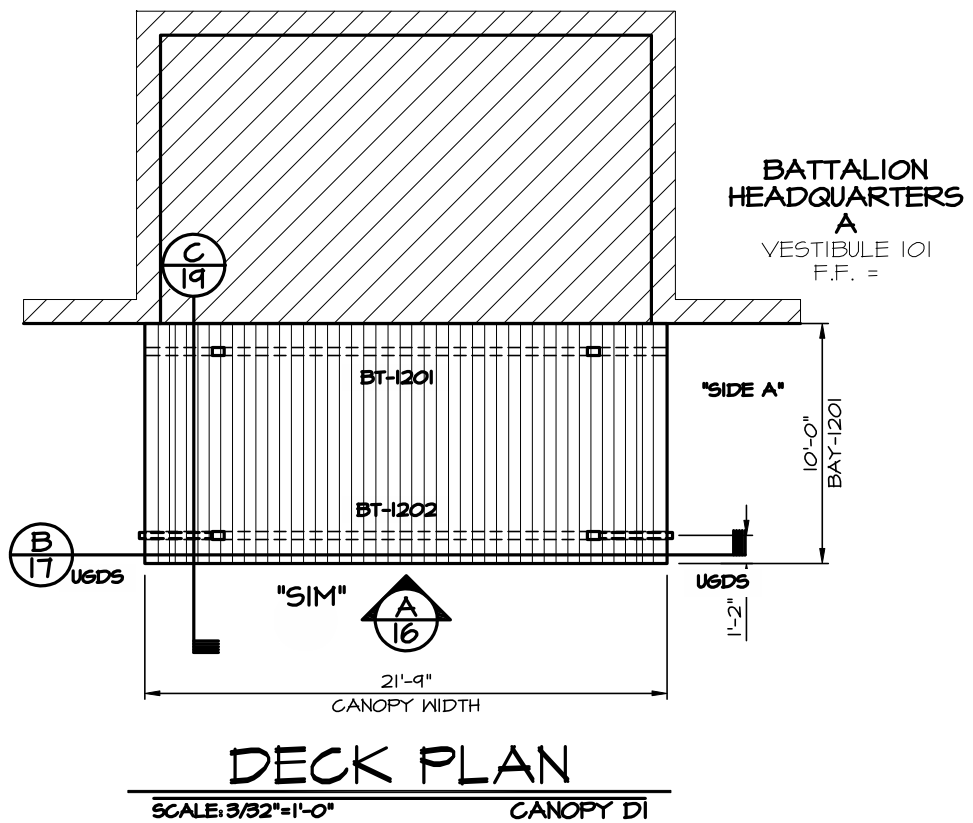

DECK PLAN
 SCALE: 3/32"=1'-0" CANOPY D1

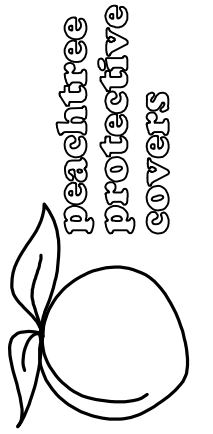

1477 ROSEDALE DRIVE PHONE (770) 434-2120
 HIRAM, GA 30141 FAX (770) 434-2122


JOB NAME: SATOC - HARMONY CHURCH SITE
 LOCATION: FORT BENNING, GA
 ARCHITECT: LS3P ASSOCIATES, LTD.
 CONTRACTOR: CLARK CONSTRUCTION

REVISIONS



10/16/08 RLV	

DRAWN: RLV
 SCALE: AS SHOWN
 DATE: 6/5/08

JOB #
4403HS
 SHT 4 OF 20

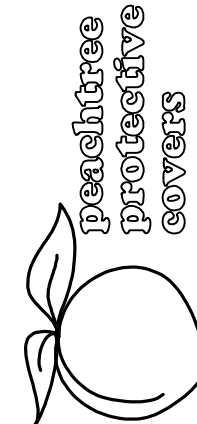



peachtree
protective
covers
14771 ROSEDALE DRIVE PHONE (770) 434-2120
HIRAM, GA 30141 FAX (770) 434-2122

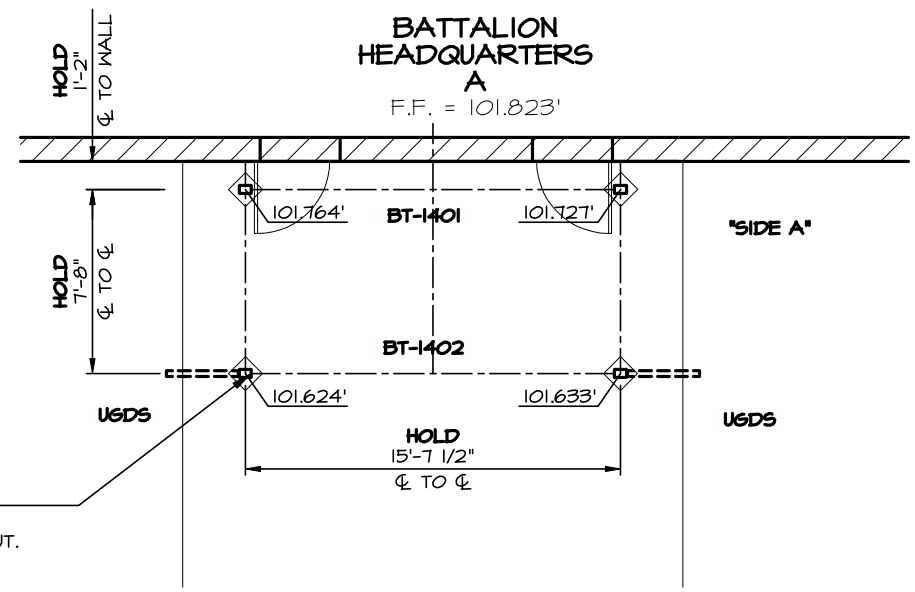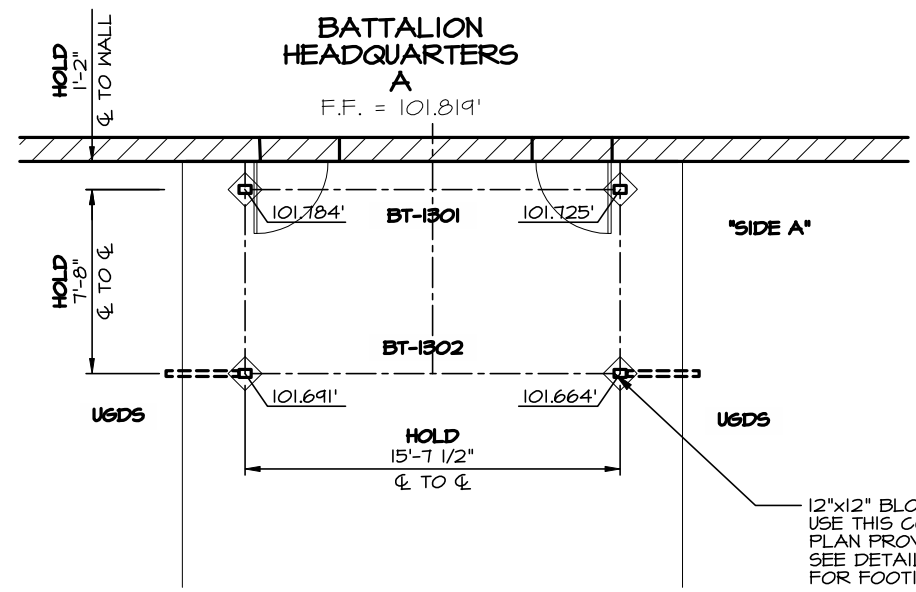

12"x12" BLOCKOUT BY GC.
USE THIS COLUMN SETTING
PLAN PROVIDED BY PPC FOR LAYOUT.
SEE DETAIL B1A
FOR FOOTING DETAIL.

COLUMN SETTING PLAN
SCALE: 1/8"=1'-0" CANOPY EI

COLUMN SETTING PLAN
SCALE: 1/8"=1'-0" CANOPY FI

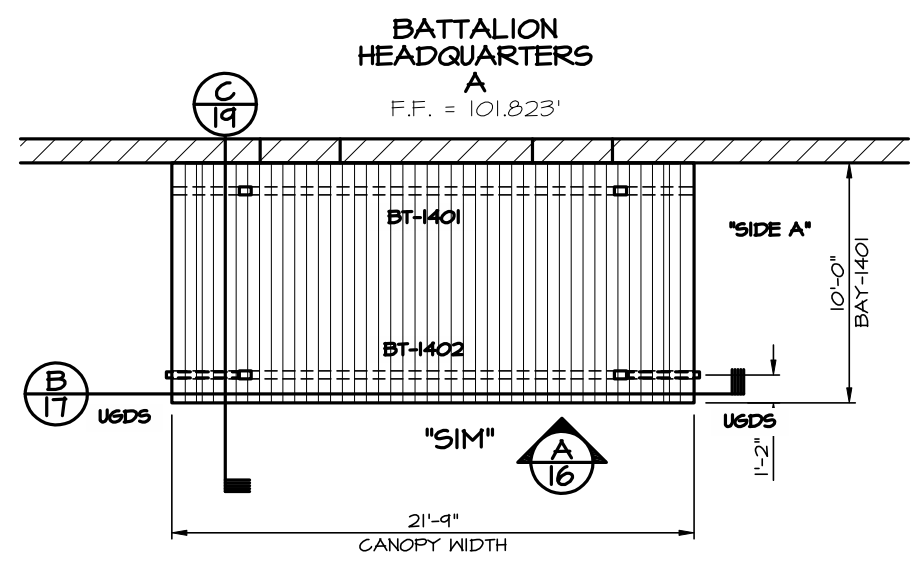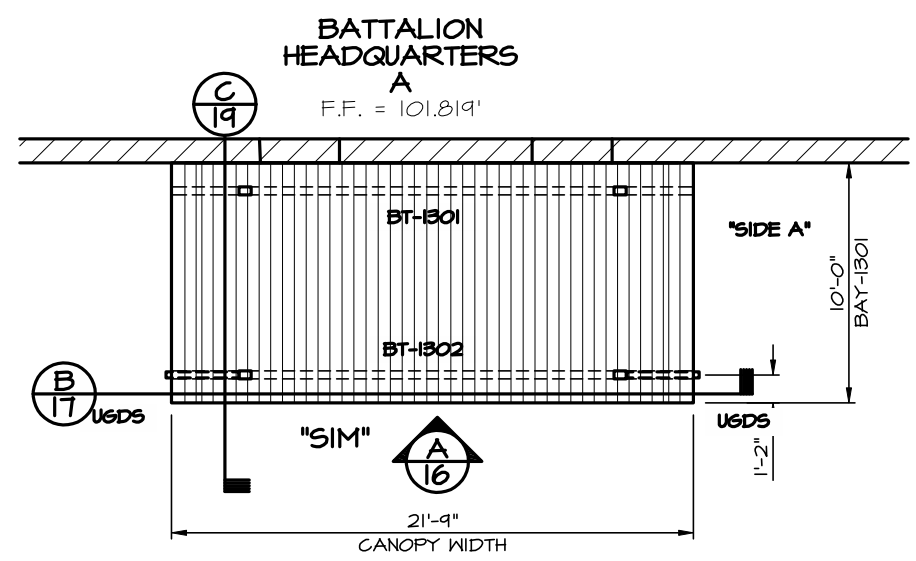

DECK PLAN
SCALE: 1/8"=1'-0" CANOPY EI


DECK PLAN
SCALE: 1/8"=1'-0" CANOPY FI

JOB NAME: SATOC - HARMONY CHURCH SITE
LOCATION: FORT BENNING, GA
ARCHITECT: LS3P ASSOCIATES, LTD.
CONTRACTOR: CLARK CONSTRUCTION



REVISIONS	
10/16/08 RLV	

DRAWN: RLV
SCALE: AS SHOWN
DATE: 6/5/08
JOB #
4403HS
SHT 5 OF 20

Drawing: 4403-FFHS.DWG Layout: 4403-5R1
Saved: 5/13/04 8:27am By: rVenable

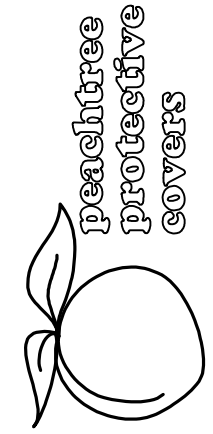



peachtree
protective
covers
1477 ROSEDALE DRIVE PHONE (770) 434-2120
HIRAM, GA 30141 FAX (770) 434-2122

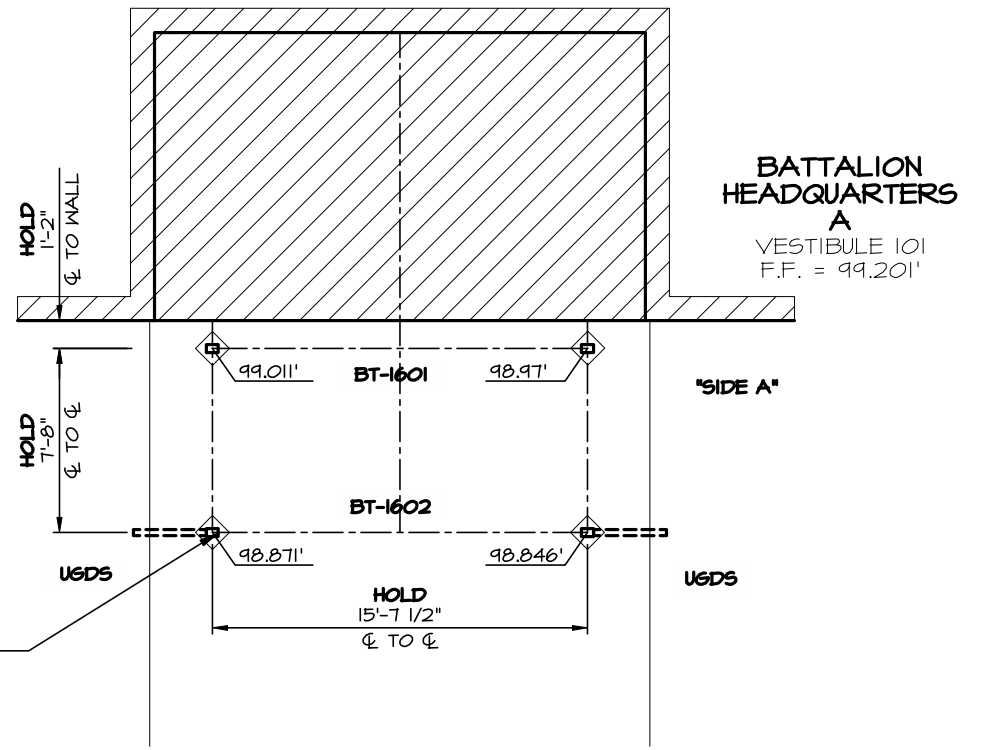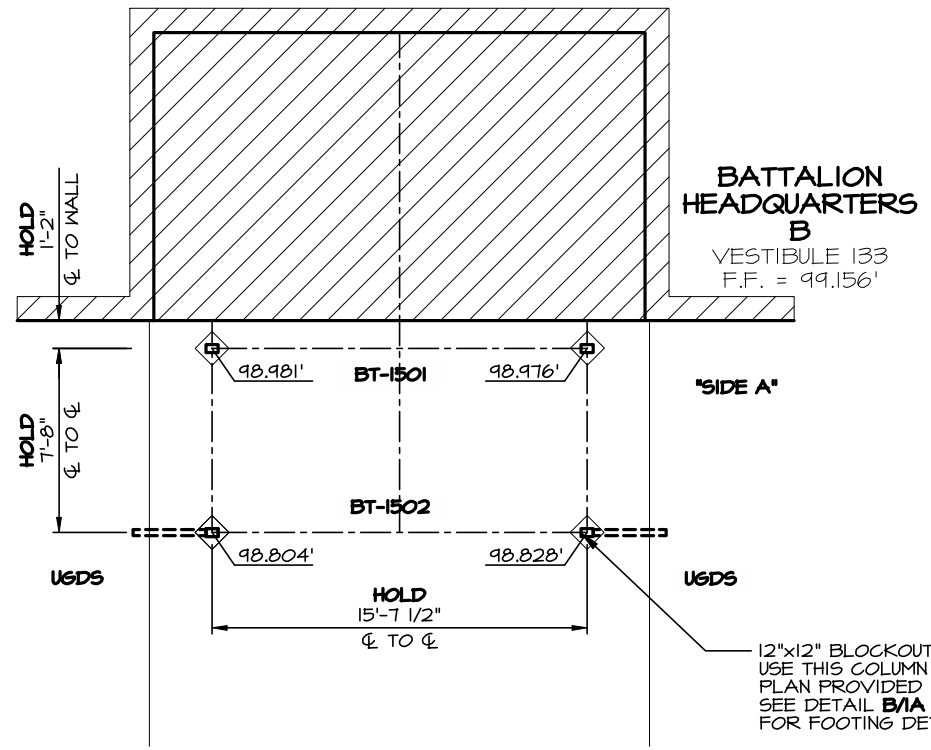

12"x12" BLOCKOUT BY GC.
USE THIS COLUMN SETTING
PLAN PROVIDED BY PPC FOR LAYOUT.
SEE DETAIL B1A
FOR FOOTING DETAIL.

COLUMN SETTING PLAN
SCALE: 1/8"=1'-0" CANOPY C2

COLUMN SETTING PLAN
SCALE: 1/8"=1'-0" CANOPY D2

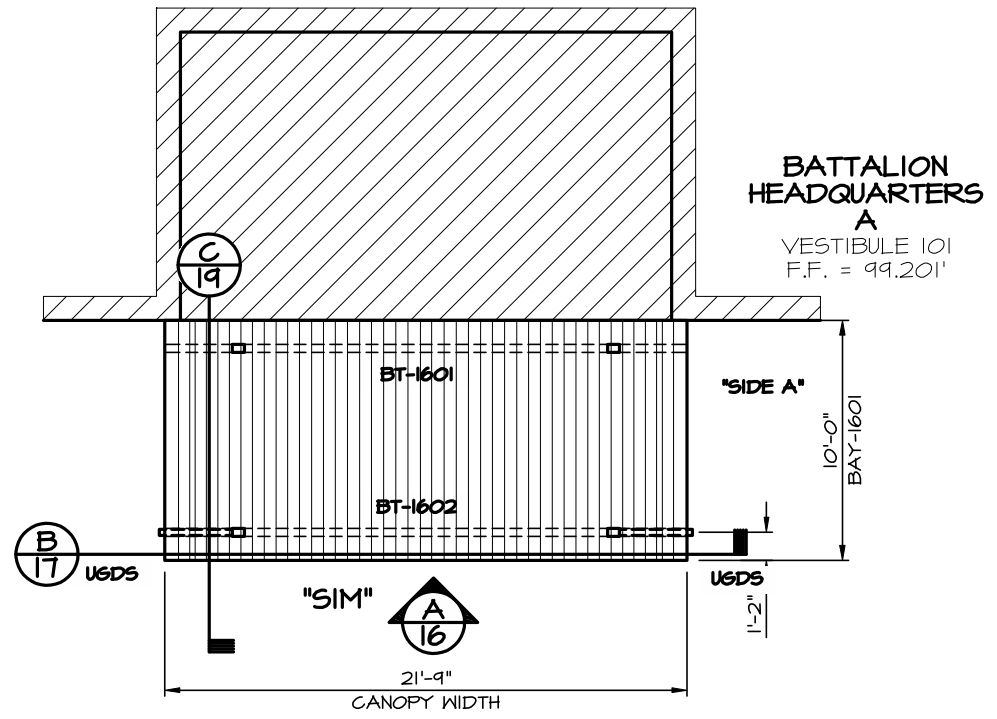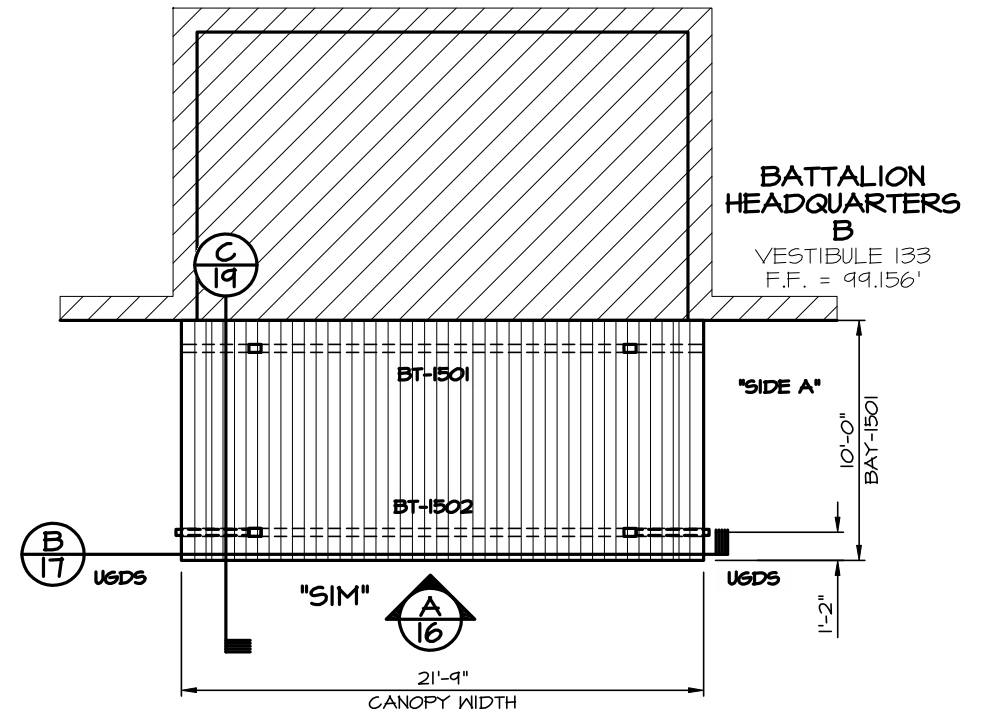


DECK PLAN
SCALE: 1/8"=1'-0" CANOPY C2

DECK PLAN
SCALE: 1/8"=1'-0" CANOPY D2


JOB NAME: SATOC - HARMONY CHURCH SITE
LOCATION: FORT BENNING, GA
ARCHITECT: LS3P ASSOCIATES, LTD.
CONTRACTOR: CLARK CONSTRUCTION

REVISIONS	
10/16/08 RLV	
DRAWN: RLV	
SCALE: AS SHOWN	
DATE: 6/5/08	
JOB #	
4403HS	
SHT 6 OF 20	

Drawing: 4403-FHSDWG Layout: 4403-6R1
 Saved: 5/13/04 8:27am By: rVenable

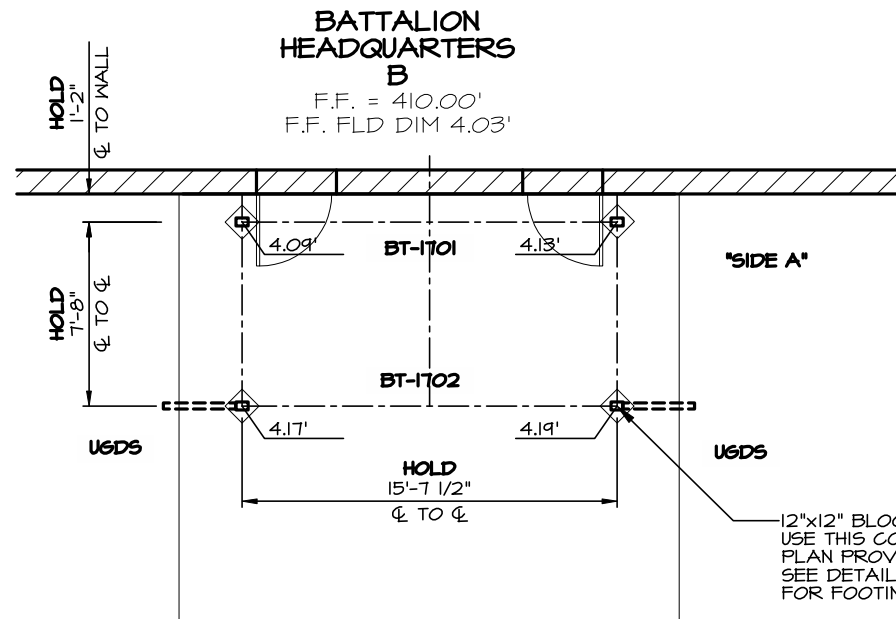


COLUMN SETTING PLAN
SCALE: 1/8"=1'-0" CANOPY E2

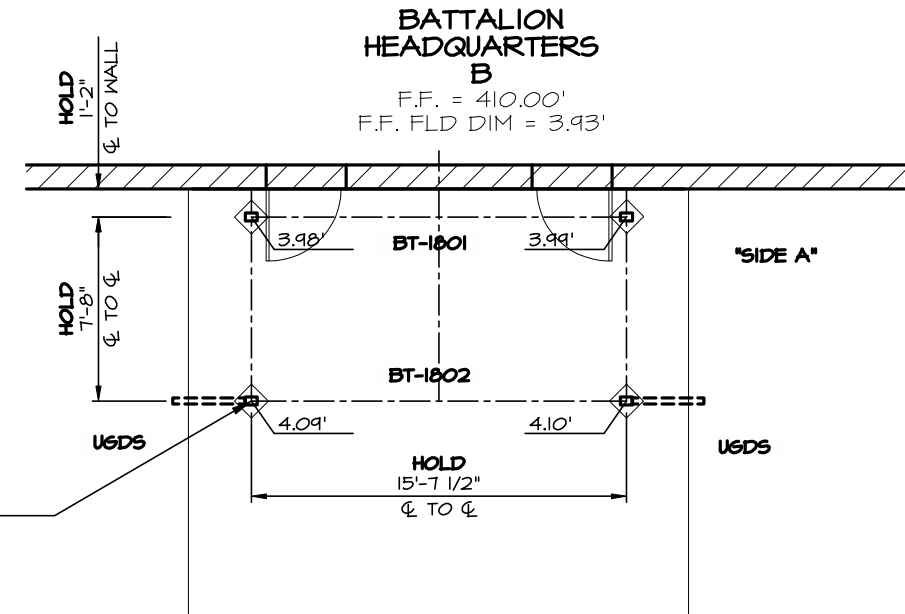


COLUMN SETTING PLAN
SCALE: 1/8"=1'-0" CANOPY F2


12"x12" BLOCKOUT BY GC.
USE THIS COLUMN SETTING
PLAN PROVIDED BY PPC FOR LAYOUT.
SEE DETAIL B1A
FOR FOOTING DETAIL.

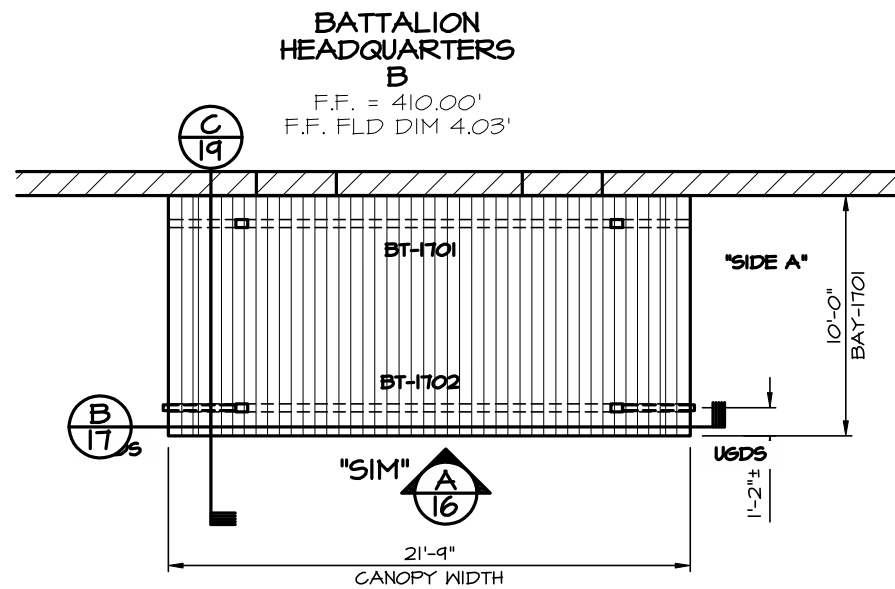

DECK PLAN
SCALE: 1/8"=1'-0" CANOPY E2

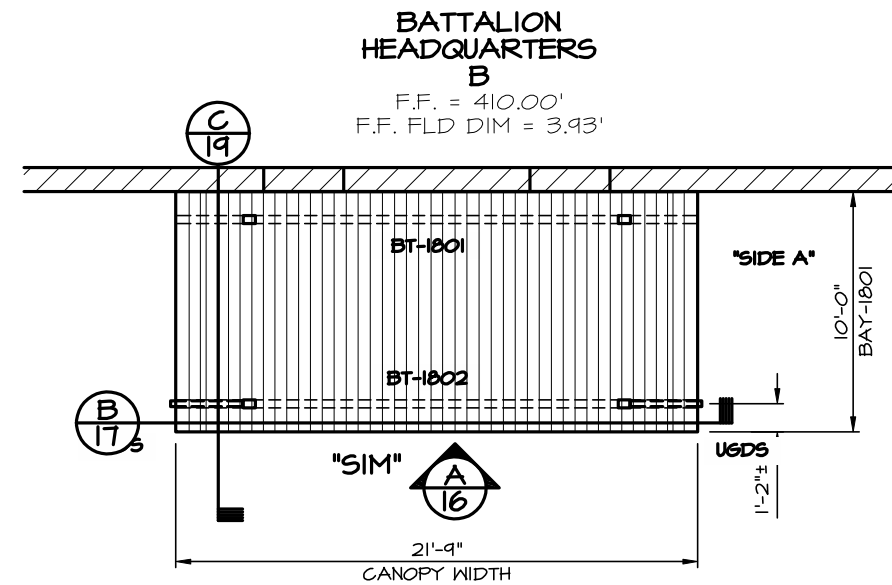

DECK PLAN
SCALE: 1/8"=1'-0" CANOPY F2

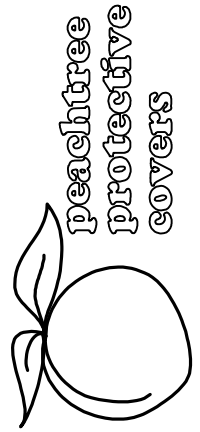

1477 ROSEDALE DRIVE PHONE (770) 434-2120
HIRAM, GA 30141 FAX (770) 434-2122

JOB NAME: SATOC - HARMONY CHURCH SITE
LOCATION: FORT BENNING, GA
ARCHITECT: LS3P ASSOCIATES, LTD.
CONTRACTOR: CLARK CONSTRUCTION

REVISIONS

10/16/08 RLV
2/23/09 JCJ

DRAWN: RLV

SCALE: AS SHOWN


DATE: 6/5/08

JOB #


4403HS

SHT 7 OF 20

Drawing: 4403-FFHS.DWG Layout: 4403-8R1
 Saved: 5/13/04 8:27am By: rVenable

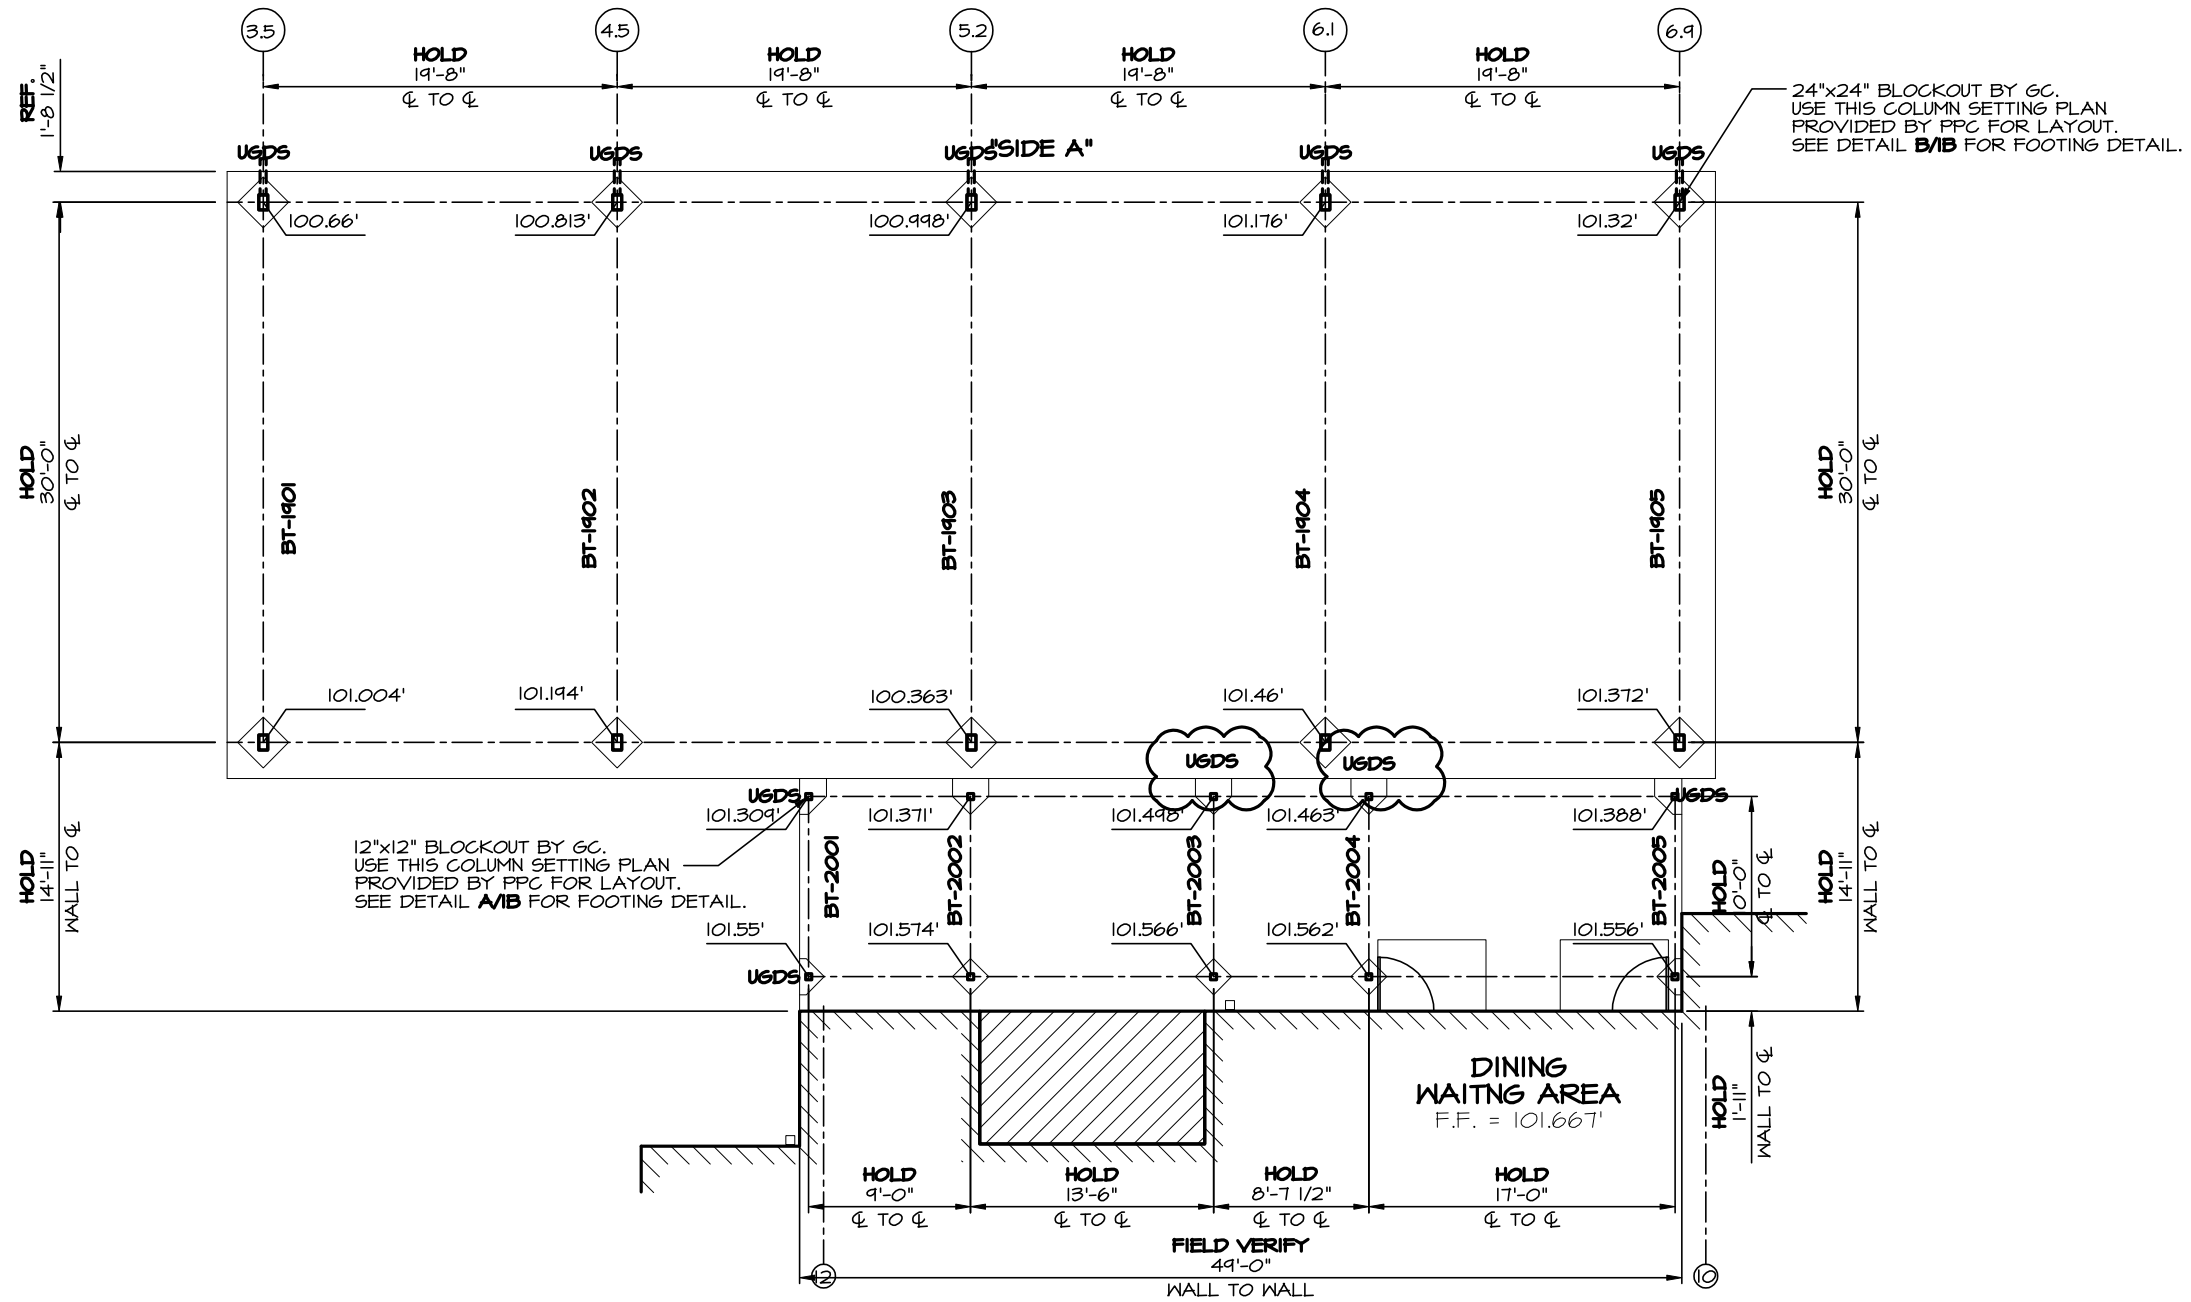

COLUMN SETTING PLAN
 SCALE: 3/32"=1'-0" CANOPIES G & H

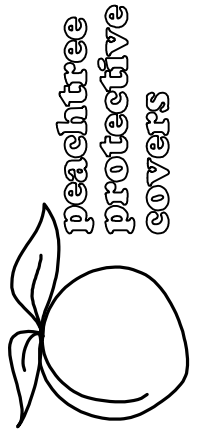


1477 ROSEDALE DRIVE PHONE (770) 434-2120
 HIRAM, GA 30141 FAX (770) 434-2122

JOB NAME: SATOC - HARMONY CHURCH SITE
 LOCATION: FORT BENNING, GA
 ARCHITECT: LS3P ASSOCIATES, LTD.
 CONTRACTOR: CLARK CONSTRUCTION

REVISIONS	
10/16/08 RLV	
DRAWN: RLV	
SCALE: AS SHOWN	
DATE: 6/5/08	
JOB #	
4403HS	
SHT 8 OF 20	


Drawing: 4403-FFHS.DWG Layout: 4403-9RI
 Saved: 5/13/04 8:27am By: r.venable

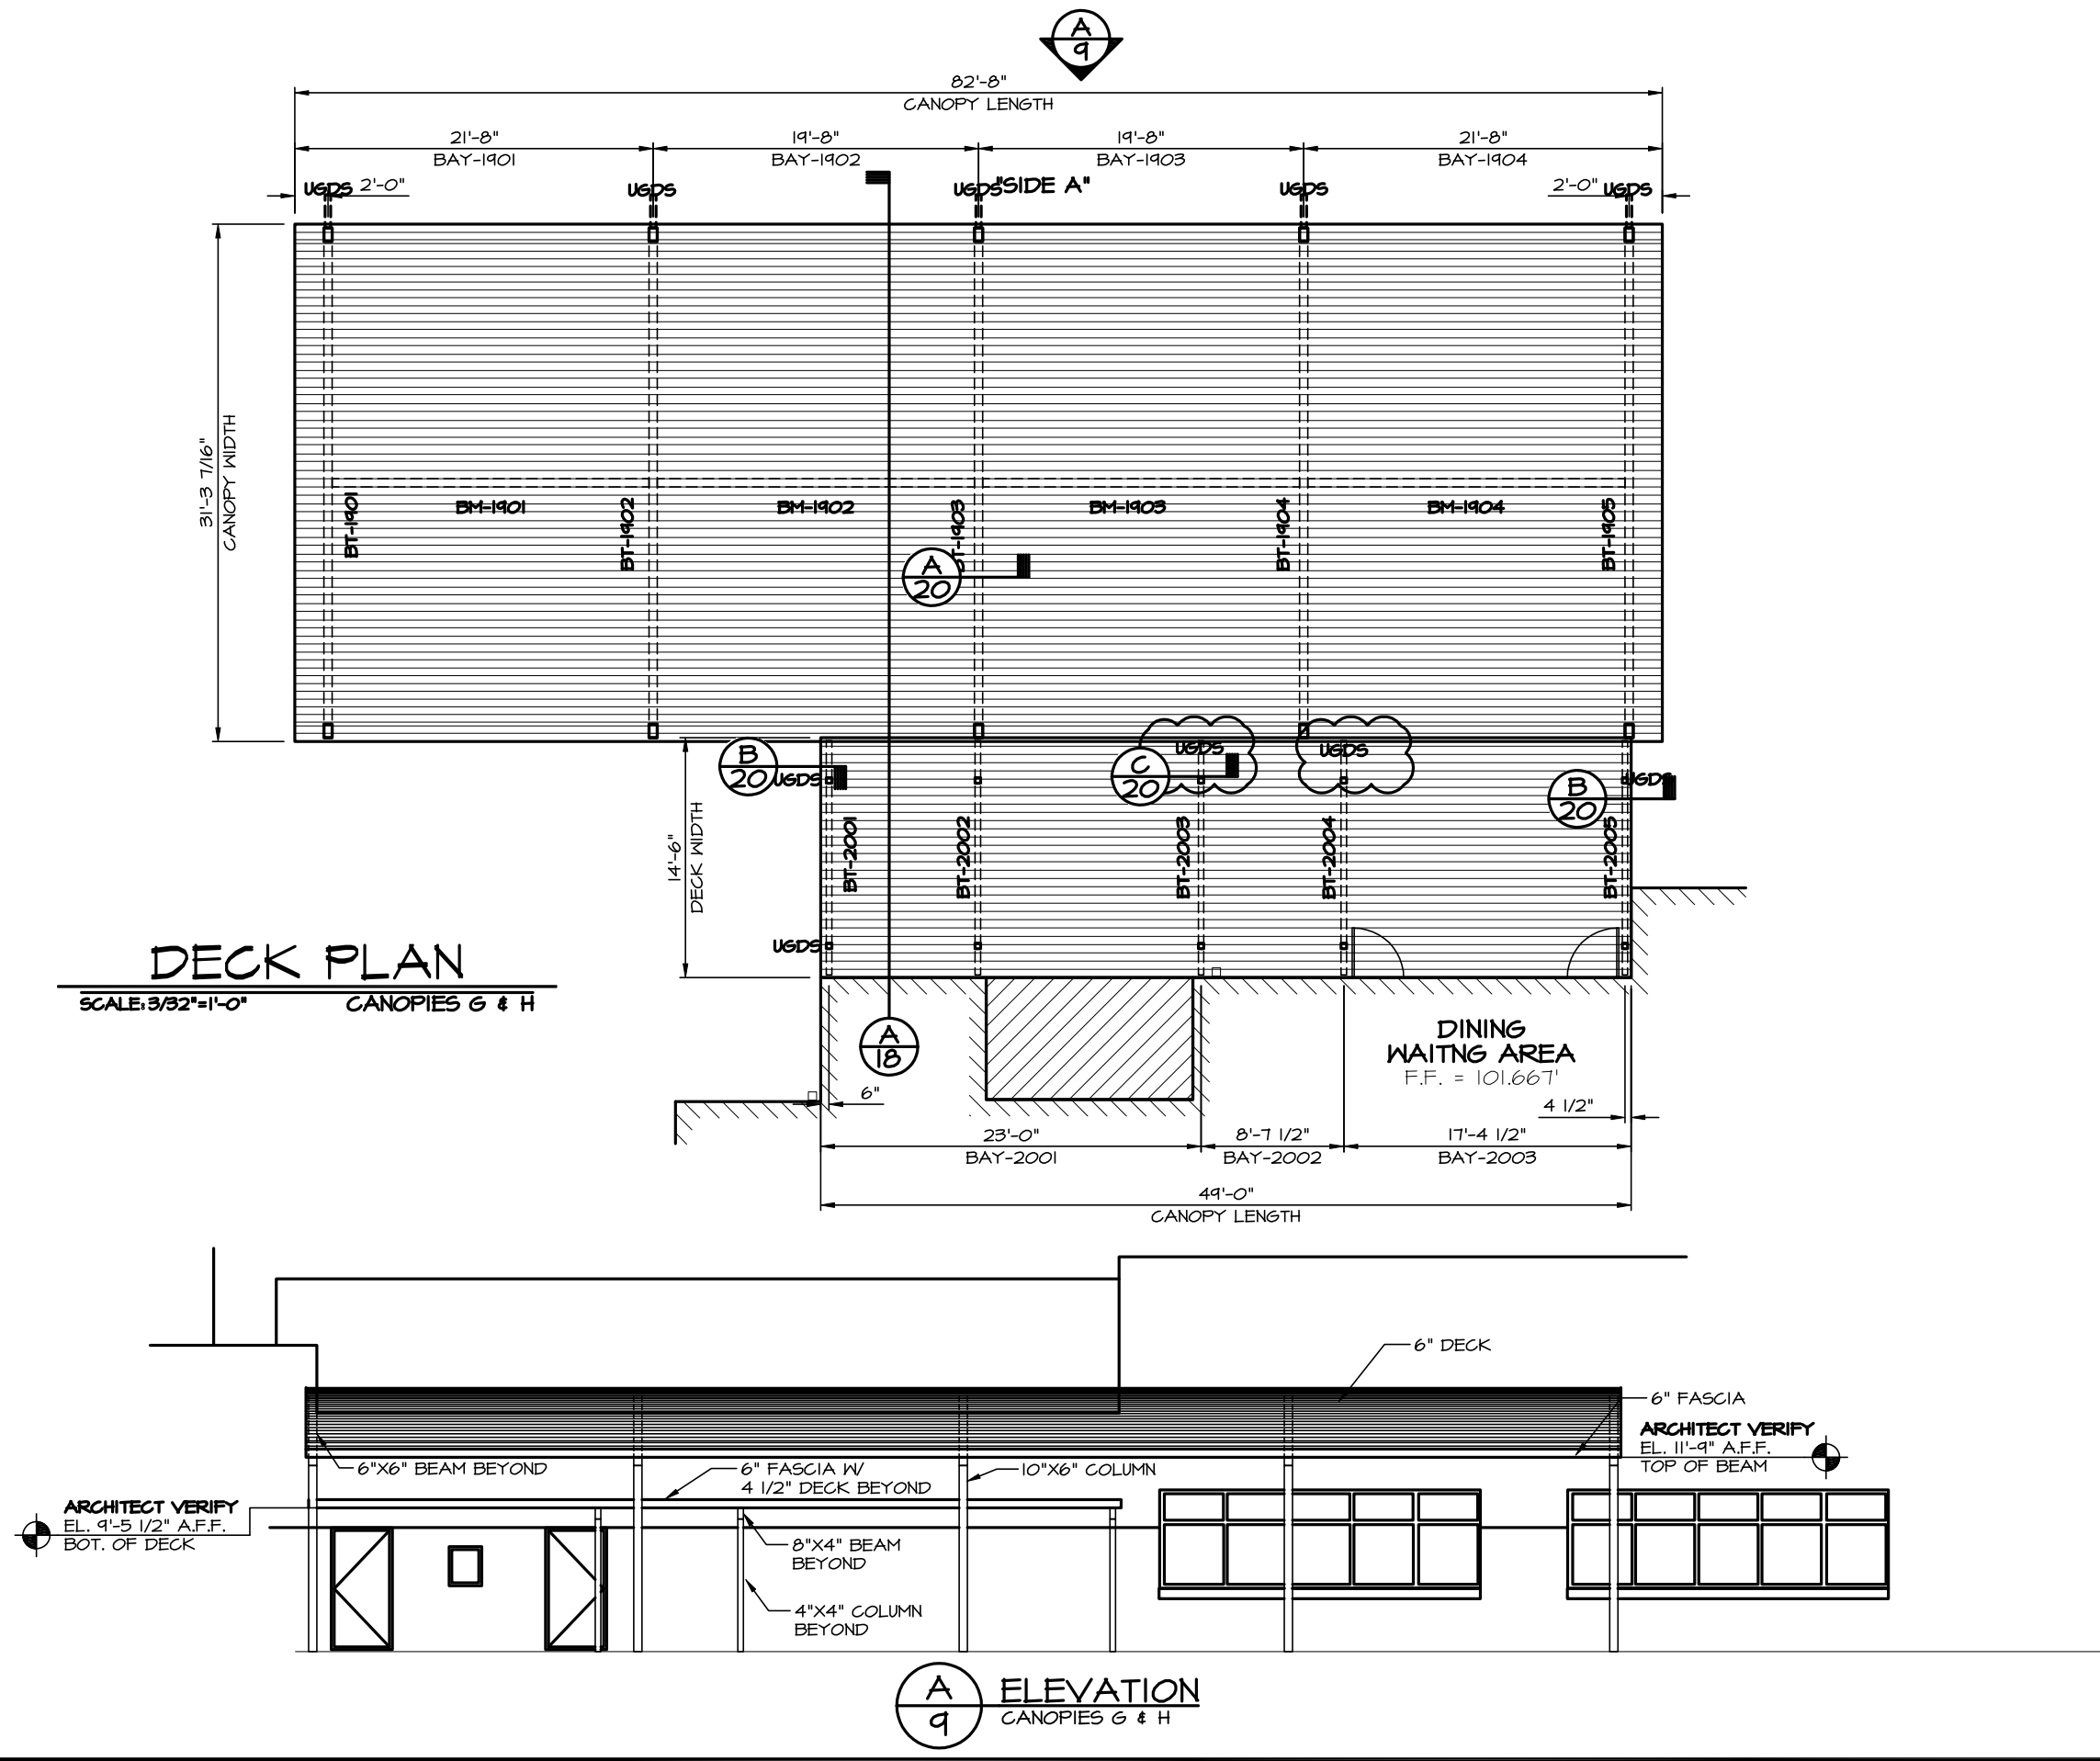

JOB NAME: SATOC - HARMONY CHURCH SITE
 LOCATION: FORT BENNING, GA
 ARCHITECT: LS3P ASSOCIATES, LTD.
 CONTRACTOR: CLARK CONSTRUCTION

REVISIONS	
10/16/08 RLV	
DRAWN: RLV	
SCALE: AS SHOWN	
DATE: 6/5/08	
JOB #	
4403HS	
SHT 9 OF 20	

Drawing: 4403-FHSDING Layout: 4403-10R1
 Saved: 5/13/04 8:27am By: rVenable

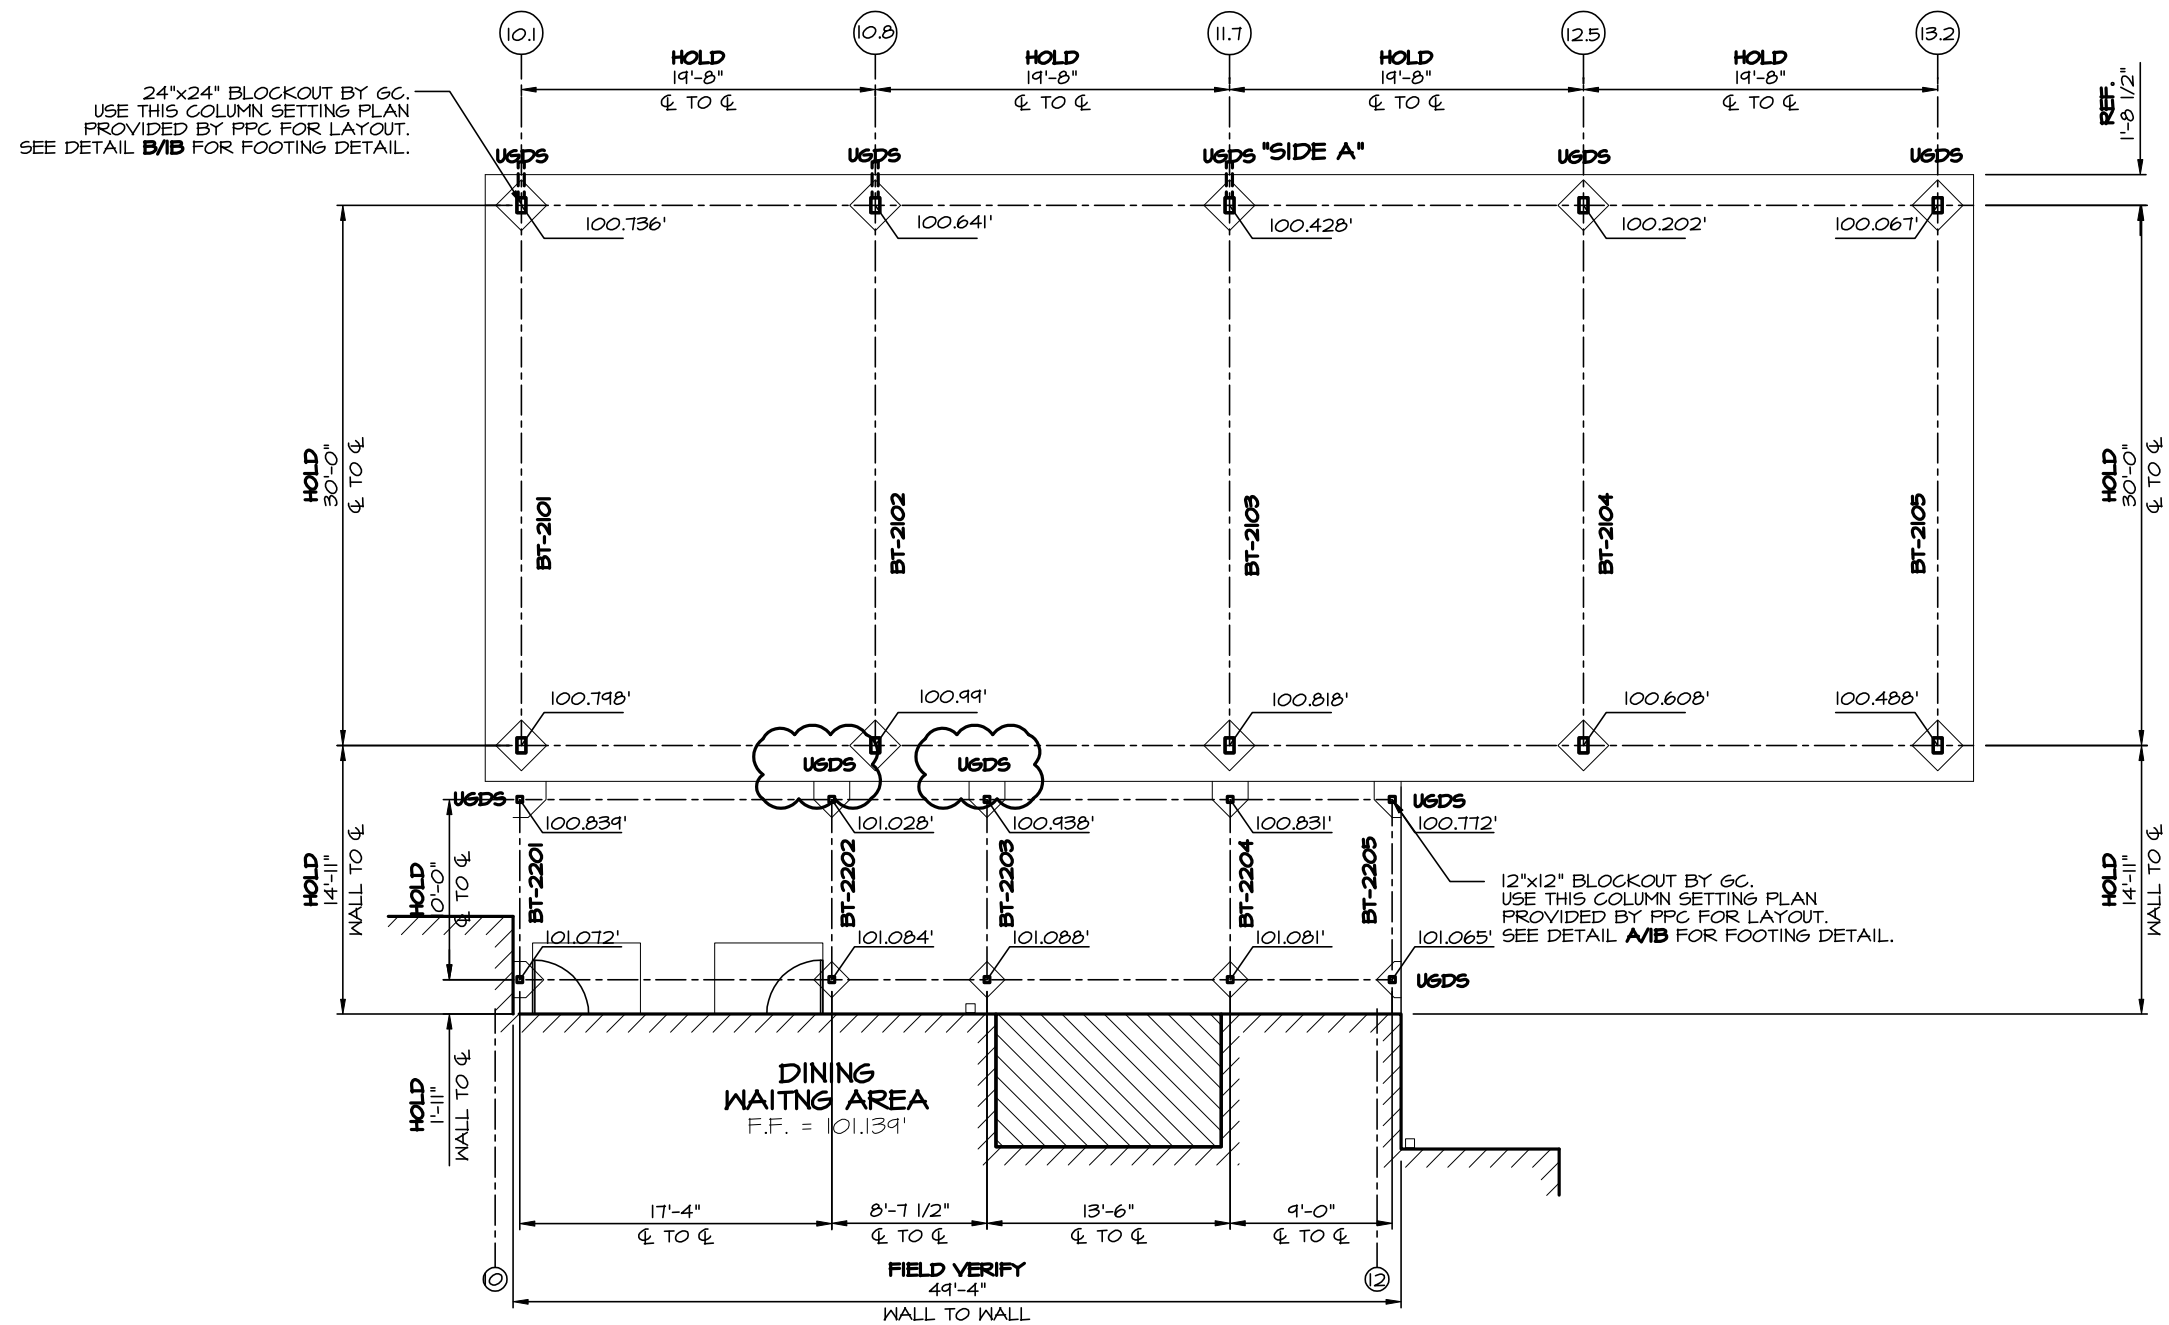

COLUMN SETTING PLAN
 SCALE: 3/32"=1'-0" CANOPIES J & K




1477 ROSEDALE DRIVE PHONE (770) 434-2120
 HIRAM, GA 30141 FAX (770) 434-2122

JOB NAME: SATOC - HARMONY CHURCH SITE
 LOCATION: FORT BENNING, GA
 ARCHITECT: LS3P ASSOCIATES, LTD.
 CONTRACTOR: CLARK CONSTRUCTION

REVISIONS	
10/16/08 RLV	
DRAWN: RLV	
SCALE: AS SHOWN	
DATE: 6/5/08	
JOB #	
4403HS	
SHT 100F 20	

Drawing: 4403-FFHS.DWG Layout: 4403-11R1
 Saved: 5/13/04 8:27am By: rVenable

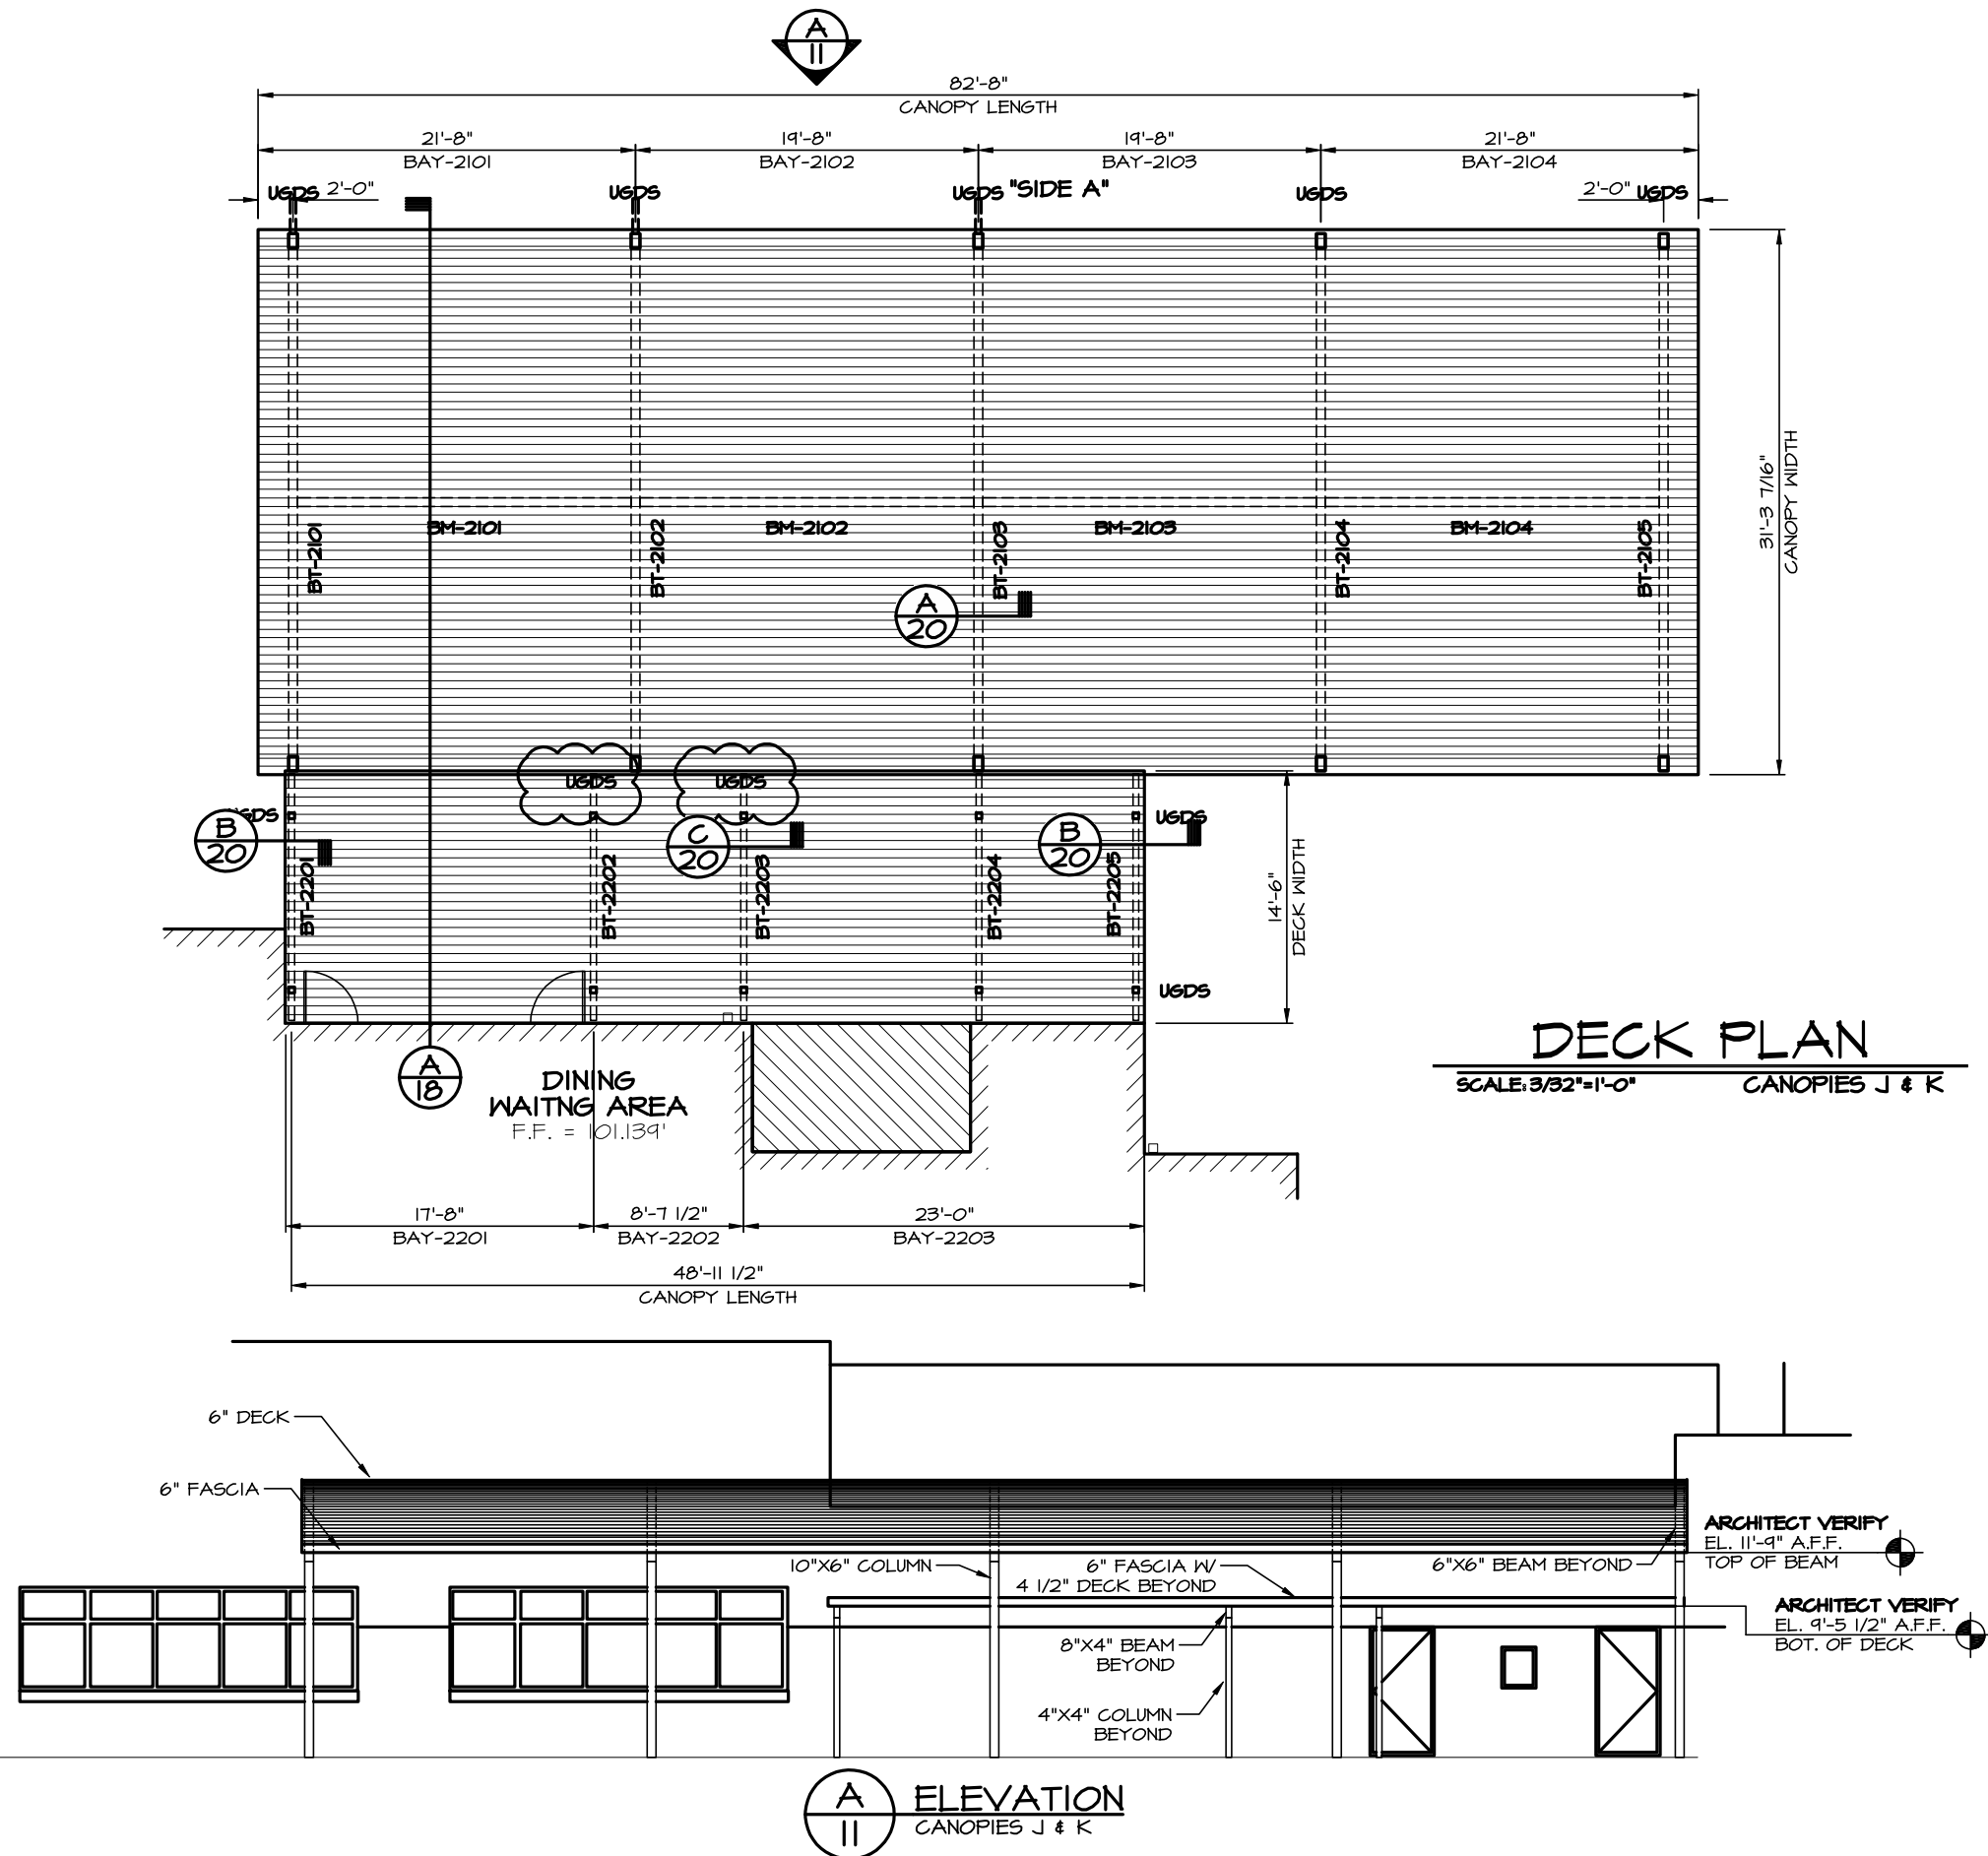

DECK PLAN
 SCALE: 3/32"=1'-0" CANOPIES J & K

A ELEVATION
 CANOPIES J & K



1477 ROSEDALE DRIVE PHONE (770) 434-2120
 HIRAM, GA 30141 FAX (770) 434-2122


JOB NAME: SATOC - HARMONY CHURCH SITE
 LOCATION: FORT BENNING, GA
 ARCHITECT: LS3P ASSOCIATES, LTD.
 CONTRACTOR: CLARK CONSTRUCTION

REVISIONS	
10/16/08 RLV	
DRAWN: RLV	
SCALE: AS SHOWN	
DATE: 6/5/08	
JOB #	
4403HS	
SHT 11 OF 20	

ARCHITECT VERIFY
 EL. 11'-9" A.F.F.
 TOP OF BEAM


ARCHITECT VERIFY
 EL. 9'-5 1/2" A.F.F.
 BOT. OF DECK

Drawing: 4403-FHSDING Layout: 4403-12R1
 Saved: 5/13/04 8:27am By: rVenable

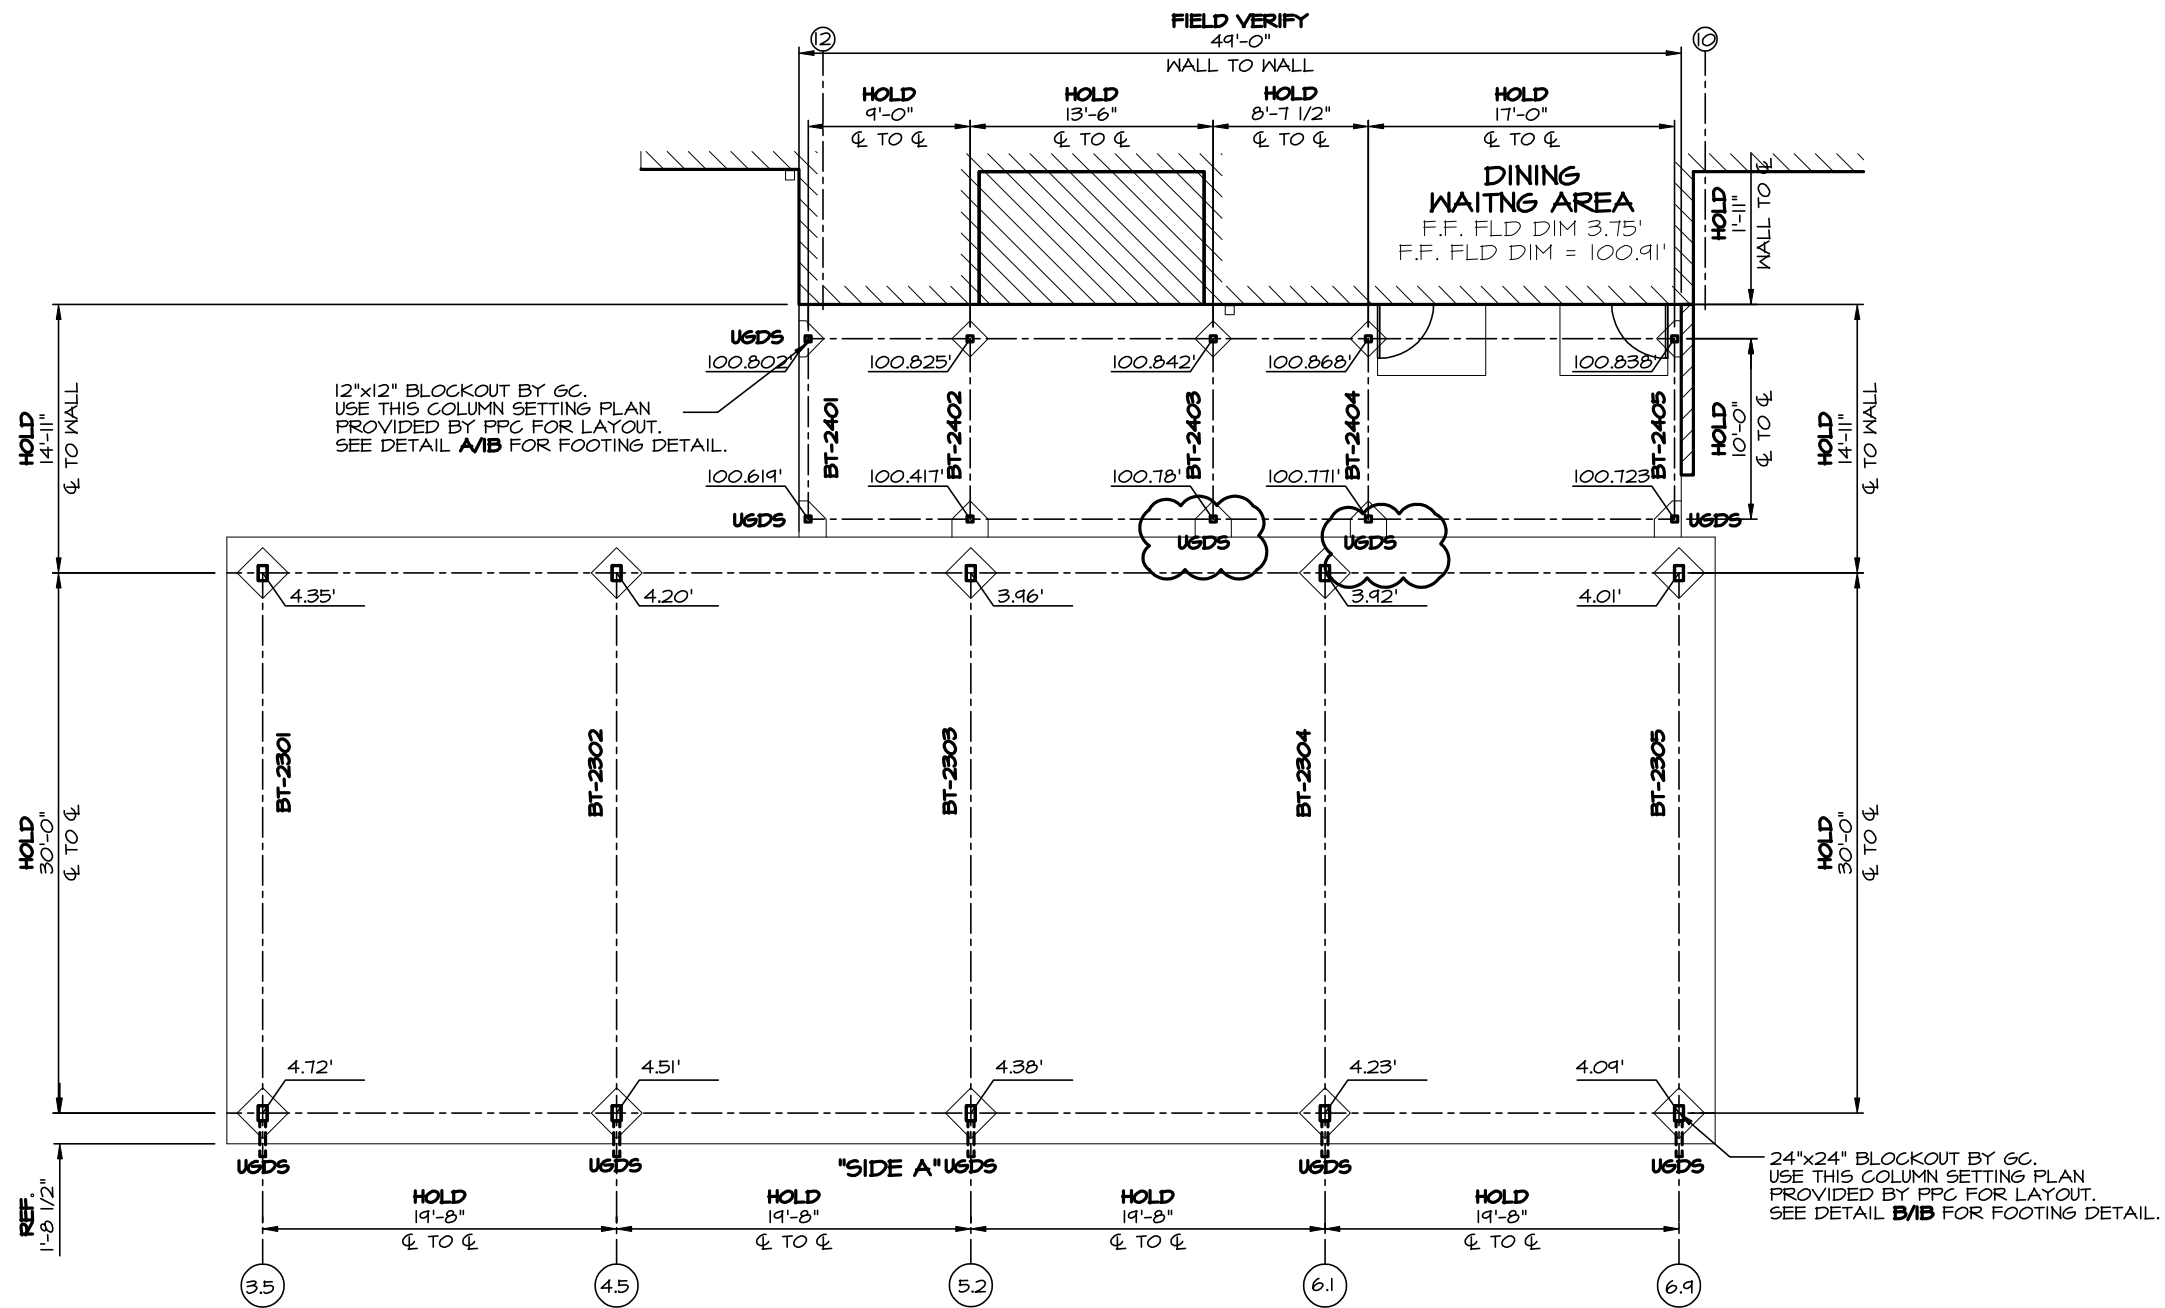

COLUMN SETTING PLAN

SCALE: 3/32"=1'-0" CANOPIES L & M

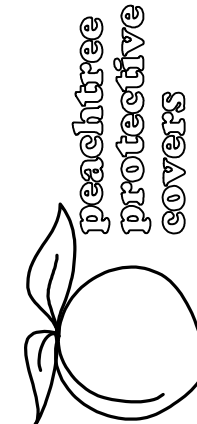



1477 ROSEDALE DRIVE PHONE (770) 434-2120
 HIRAM, GA 30141 FAX (770) 434-2122

JOB NAME: SATOC - HARMONY CHURCH SITE
 LOCATION: FORT BENNING, GA
 ARCHITECT: LS3P ASSOCIATES, LTD.
 CONTRACTOR: CLARK CONSTRUCTION


REVISIONS	
10/16/08 RLV	
DRAWN: RLV	
SCALE: AS SHOWN	
DATE: 6/5/08	
JOB #	
4403HS	
SHT 12 OF 20	

DECK PLAN

SCALE: 3/32" = 1'-0" CANOPIES L & M

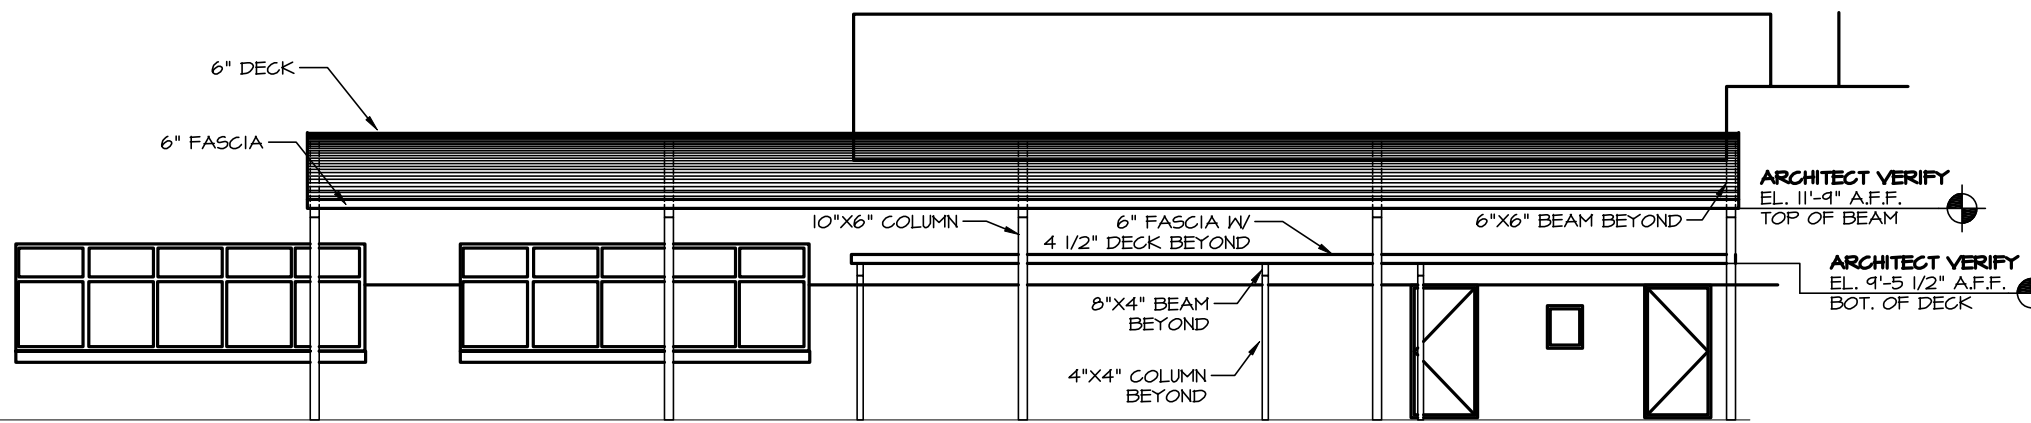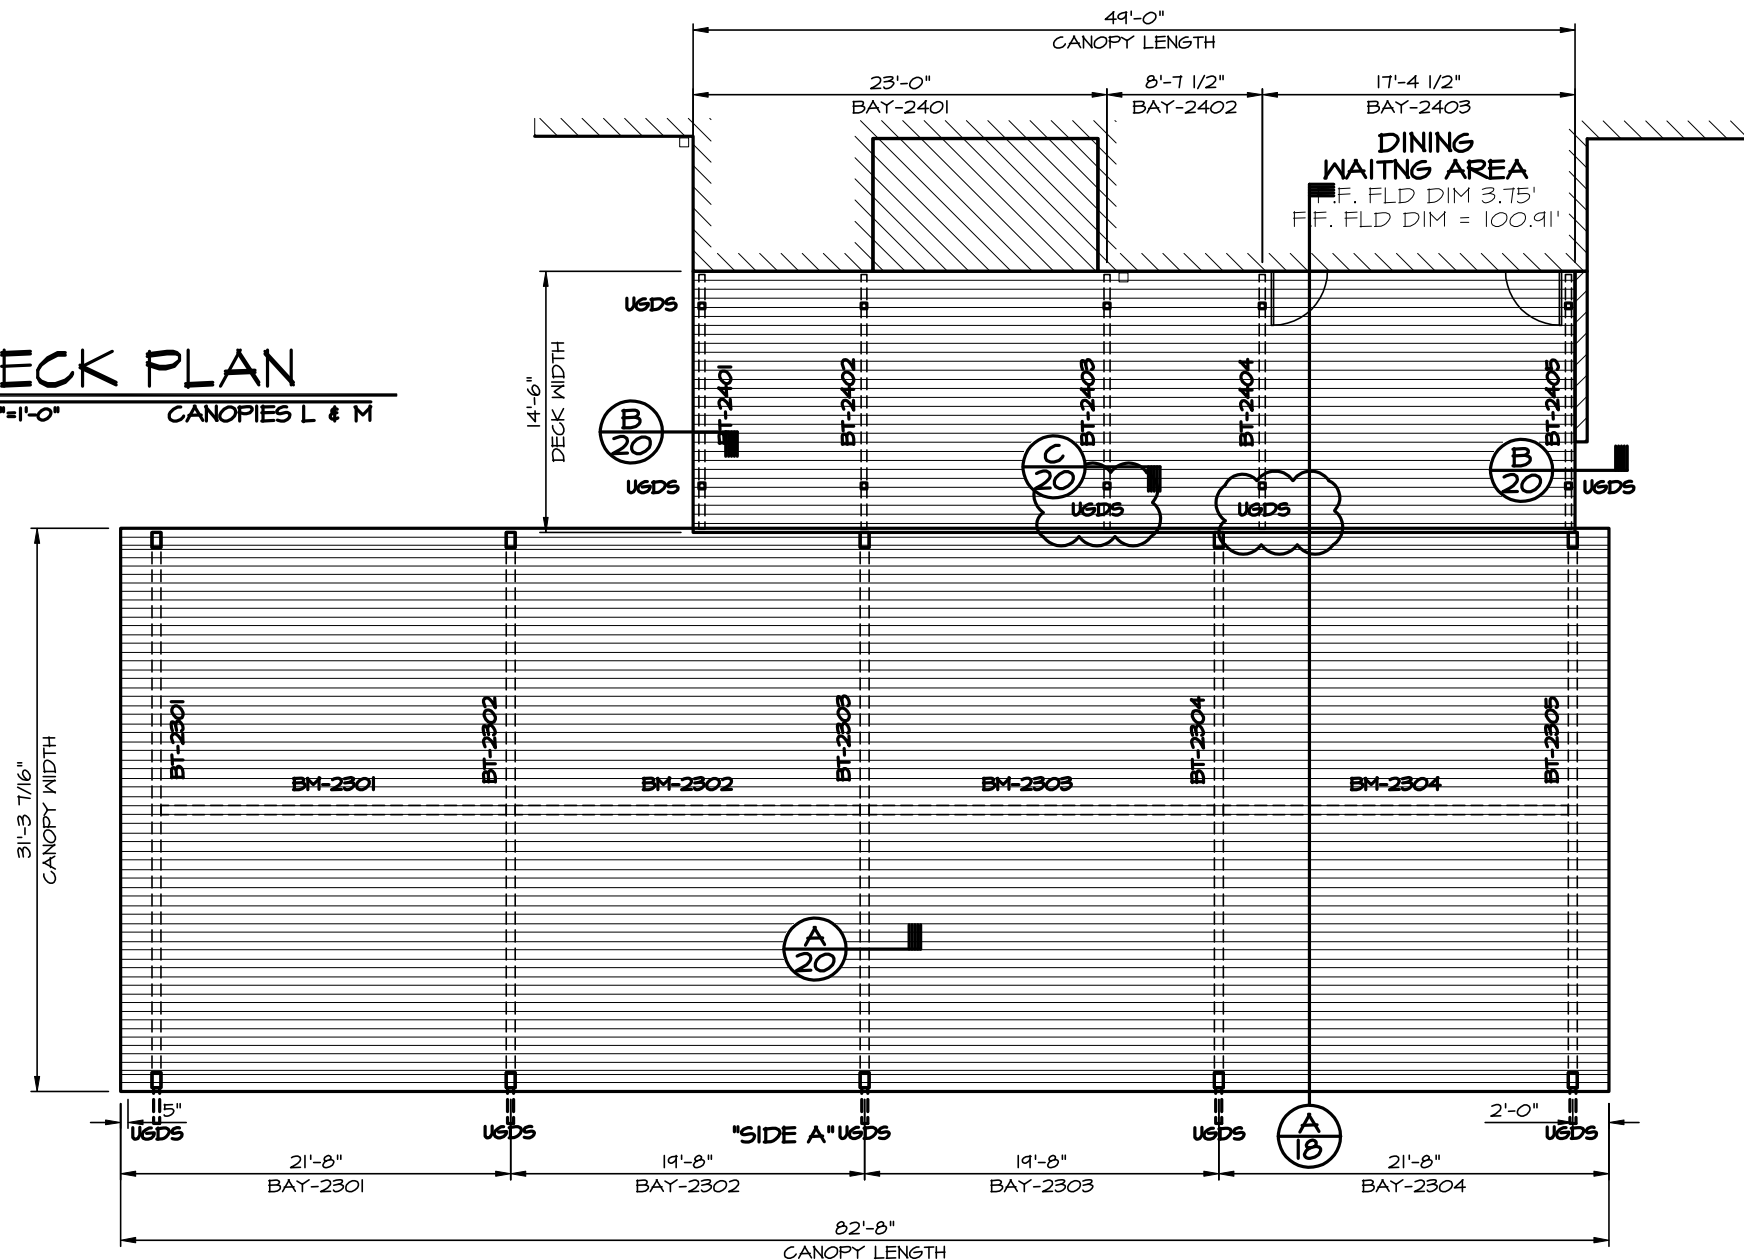

A
13
ELEVATION
CANOPIES L & M

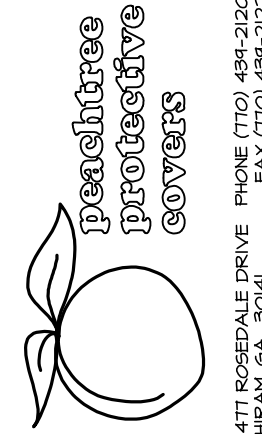

1477 ROSEDALE DRIVE PHONE (770) 434-2120
HIRAM, GA 30141 FAX (770) 434-2122

JOB NAME: SATOC - HARMONY CHURCH SITE
LOCATION: FORT BENNING, GA
ARCHITECT: LS&P ASSOCIATES, LTD.
CONTRACTOR: CLARK CONSTRUCTION

REVISIONS

10/16/08 RLV	

DRAWN: RLV

SCALE: AS SHOWN

DATE: 6/5/08


JOB #

4403HS

SHT 13 OF 20

Drawing: 4403-FHSD.DWG Layout: 4403-13R1
Saved: 5/13/04 8:27am By: r.vendable

Drawing: 4403-FHSDING Layout: 4403-14R1
 Saved: 5/13/04 8:27am By: rVenable

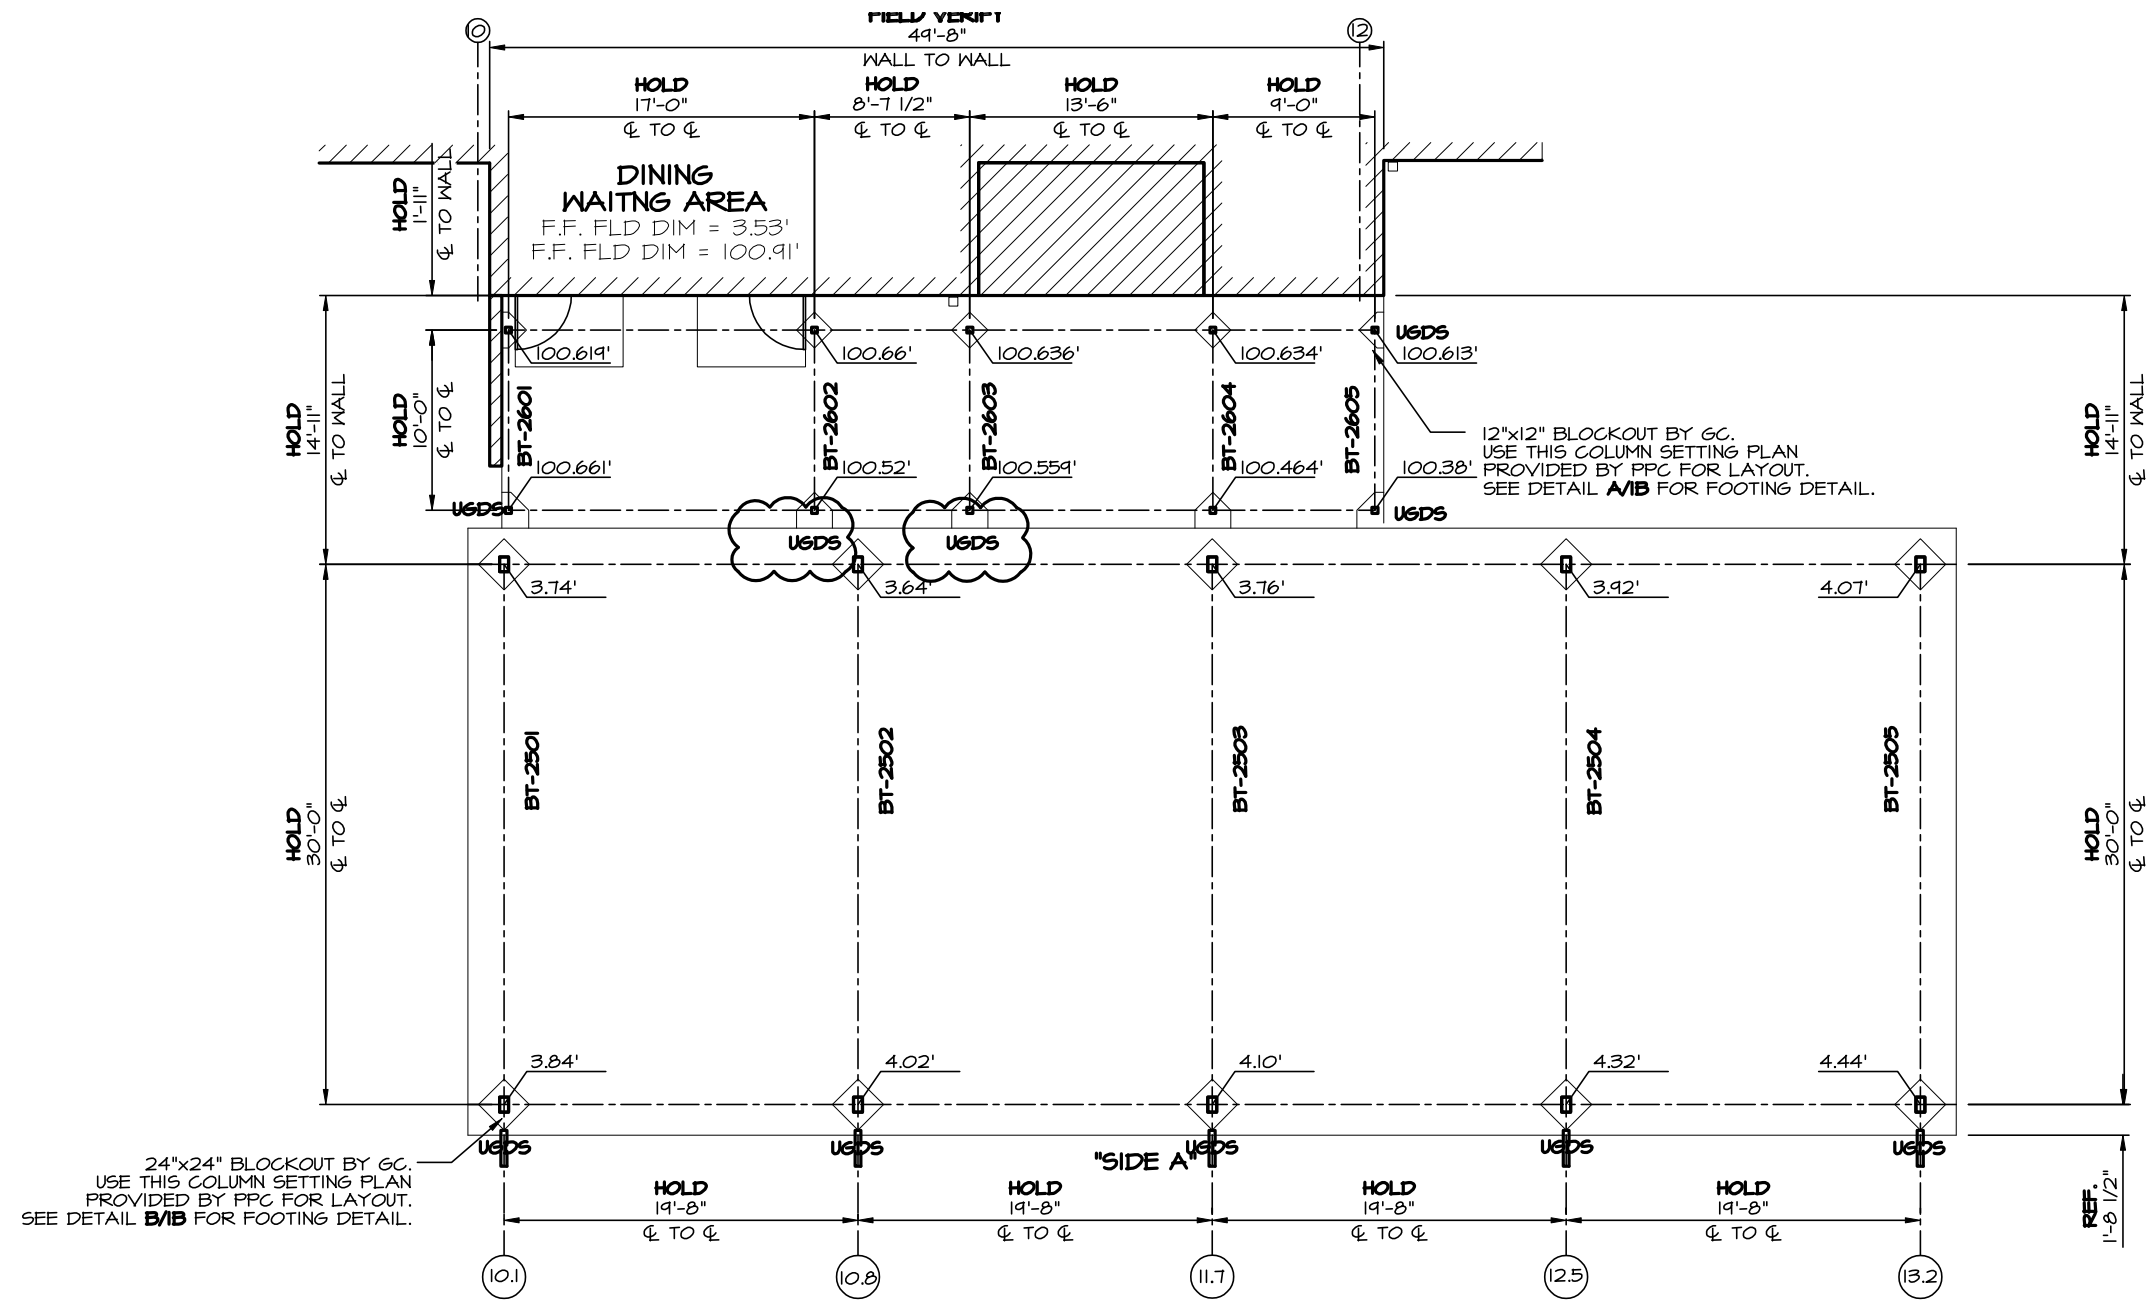


COLUMN SETTING PLAN
 SCALE: 3/32"=1'-0" CANOPIES N & P



JOB NAME: SATOC - HARMONY CHURCH SITE
LOCATION: FORT BENNING, GA
ARCHITECT: LS3P ASSOCIATES, LTD.
CONTRACTOR: CLARK CONSTRUCTION

REVISIONS	
10/16/08 RLV	
DRAWN: RLV	
SCALE: AS SHOWN	
DATE: 6/5/08	
JOB #	
4403HS	
SHT 14 OF 20	


Drawing: 4403-FFHS.DWG Layout: 4403-15R1
 Saved: 5/13/04 8:27am By: r.vendable

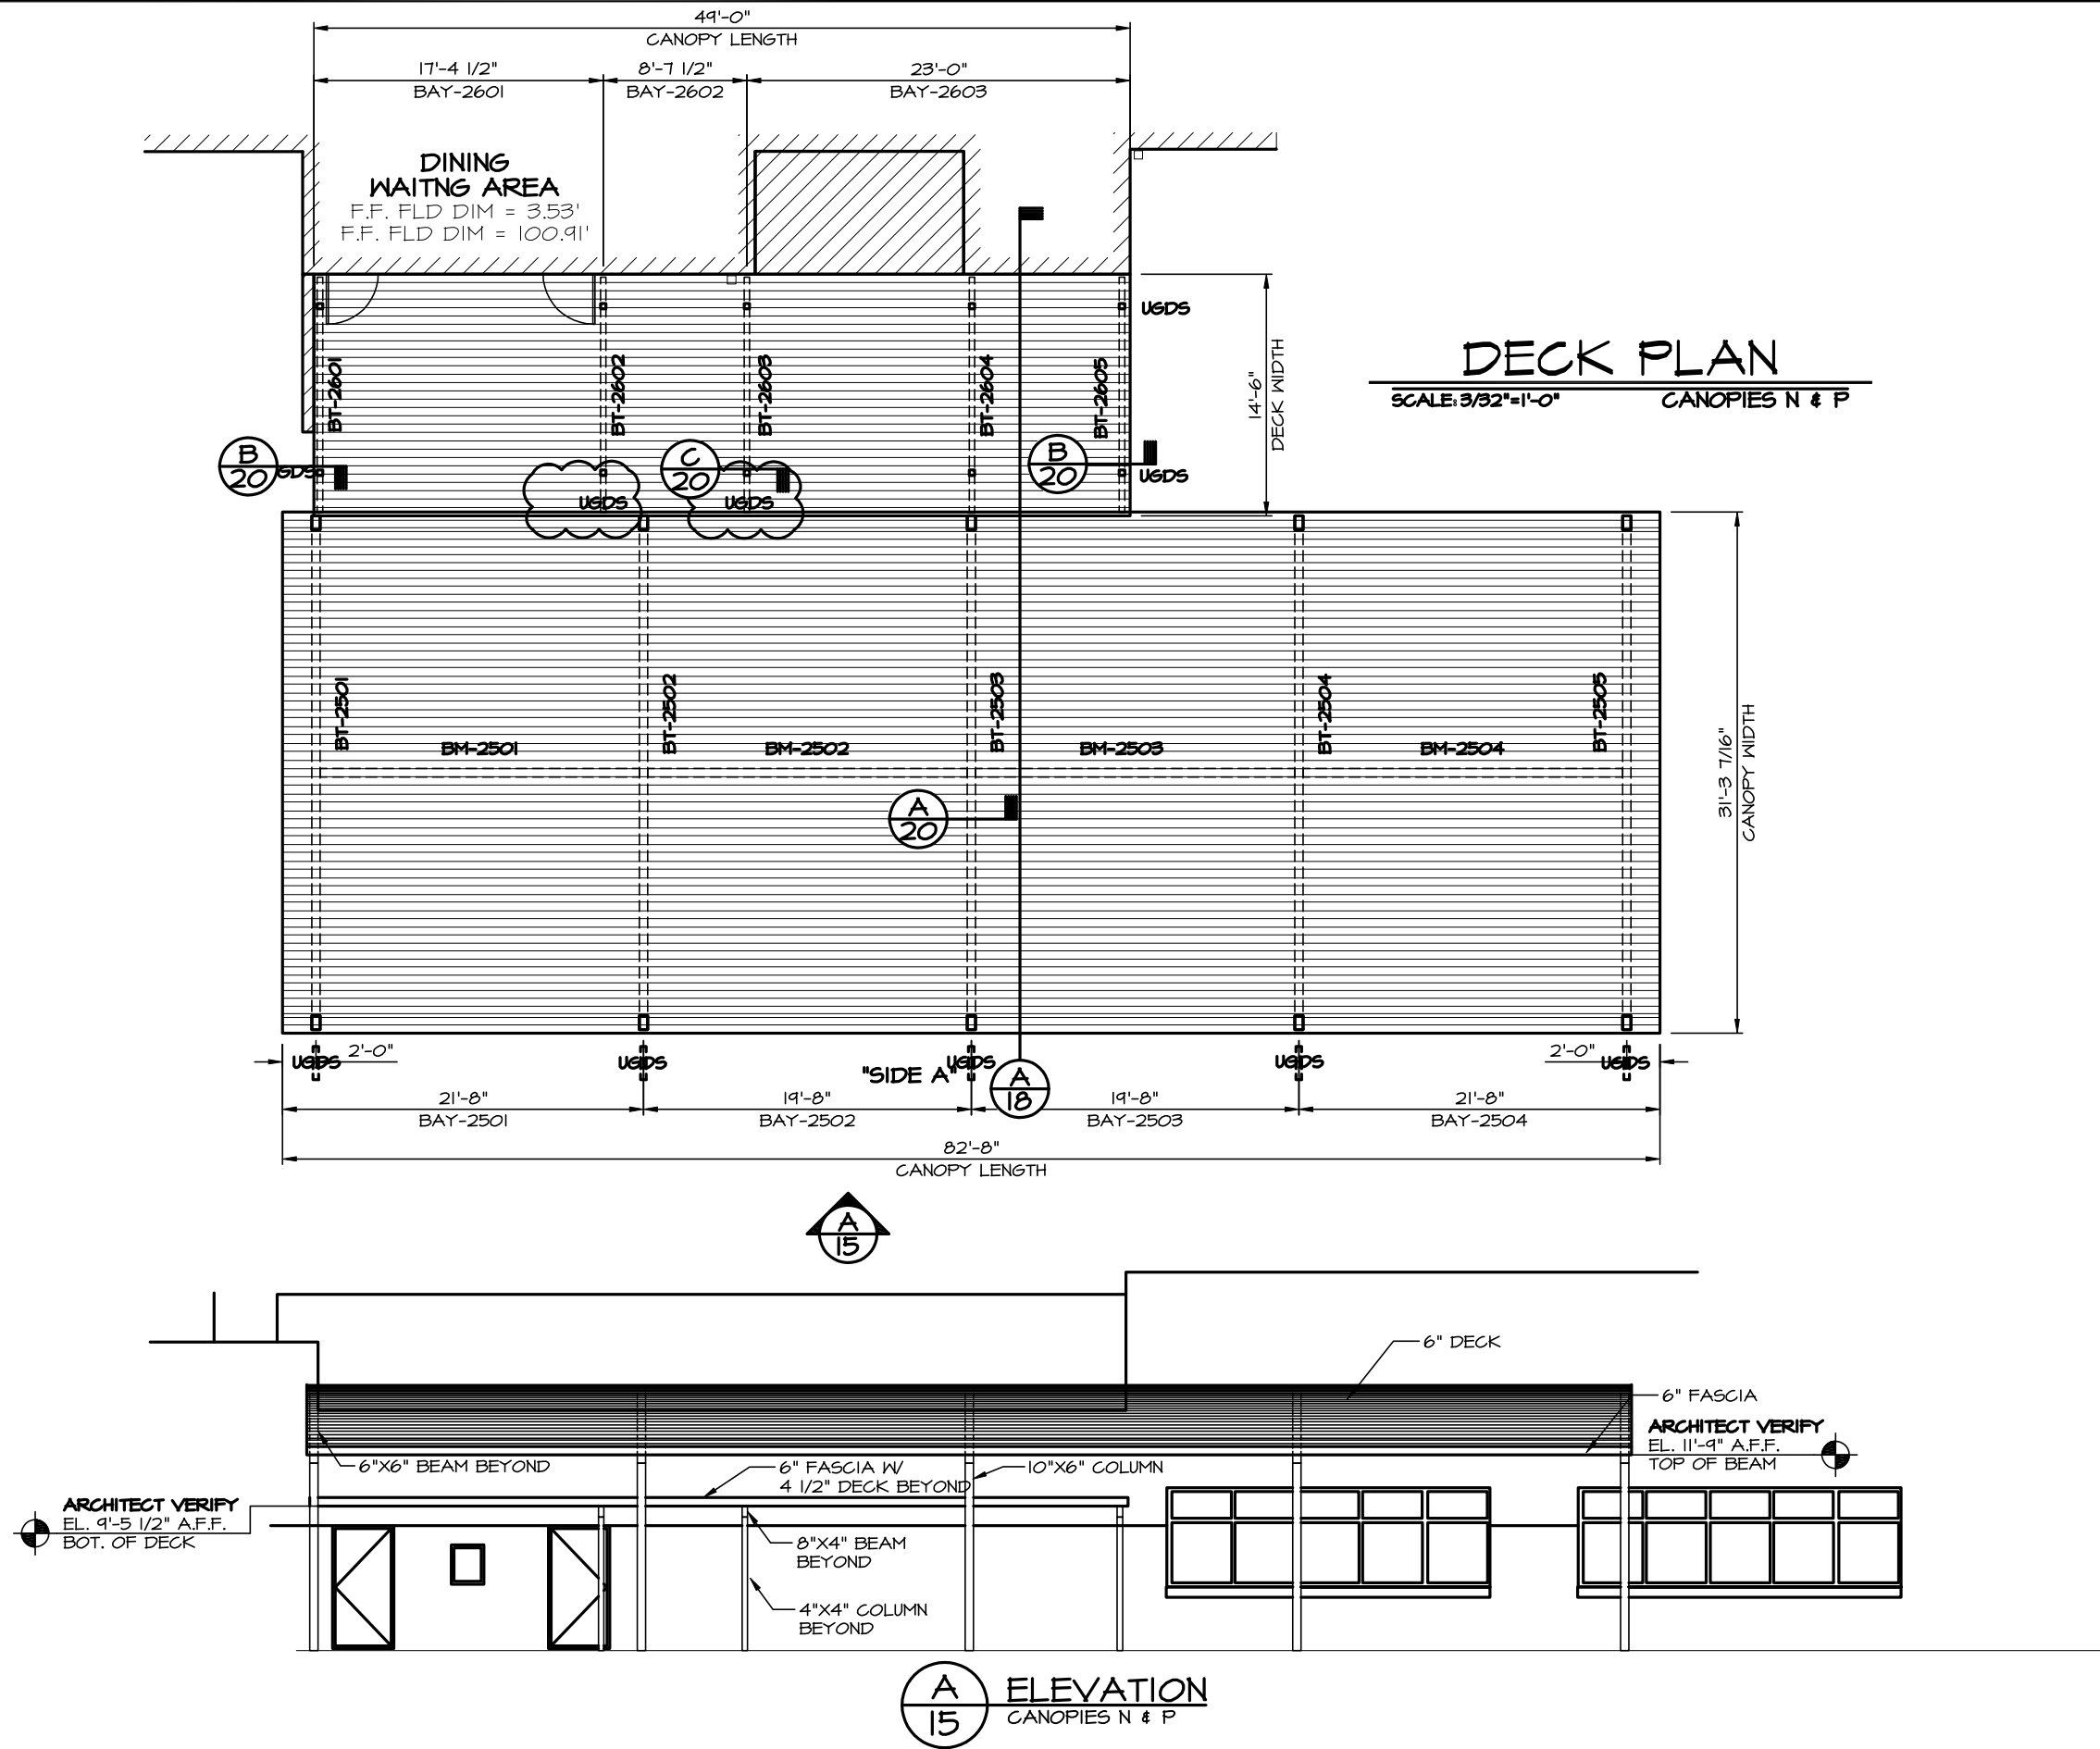


1477 ROSEDALE DRIVE PHONE (770) 434-2120
 HIRAM, GA 30141 FAX (770) 434-2122

JOB NAME: SATOC - HARMONY CHURCH SITE
 LOCATION: FORT BENNING, GA
 ARCHITECT: LS3P ASSOCIATES, LTD.
 CONTRACTOR: CLARK CONSTRUCTION


REVISIONS	
10/16/08 RLV	
DRAWN: RLV	
SCALE: AS SHOWN	
DATE: 6/5/08	
JOB #	
4403HS	
SHT 15 OF 20	

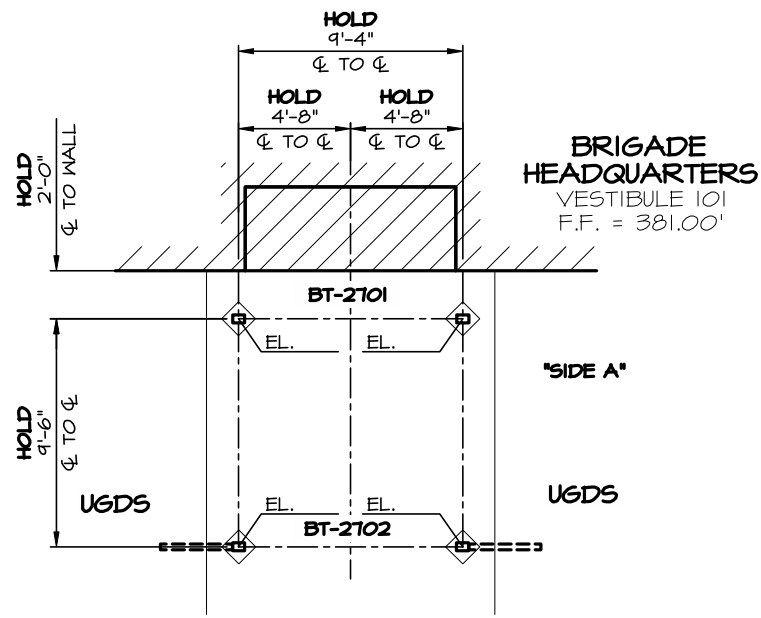


COLUMN SETTING PLAN
SCALE: 3/32"=1'-0" CANOPY Q

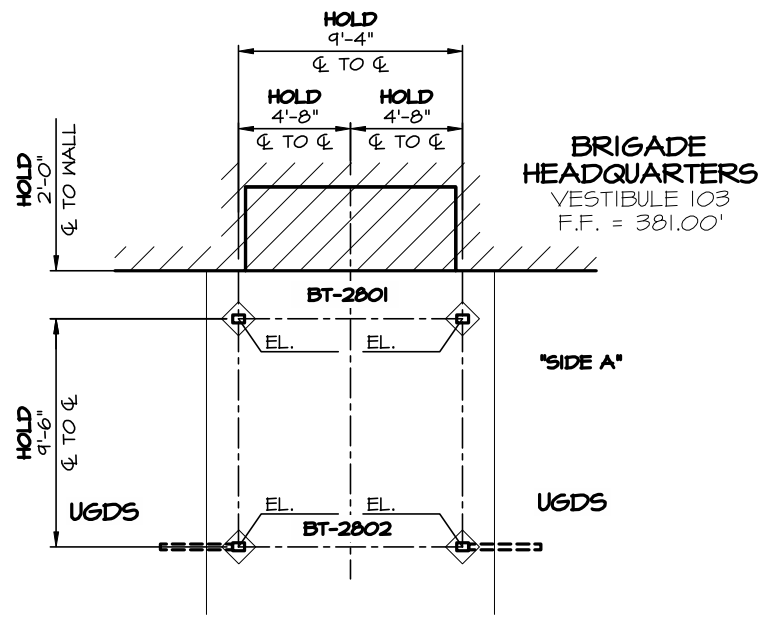


COLUMN SETTING PLAN
SCALE: 3/32"=1'-0" CANOPY R

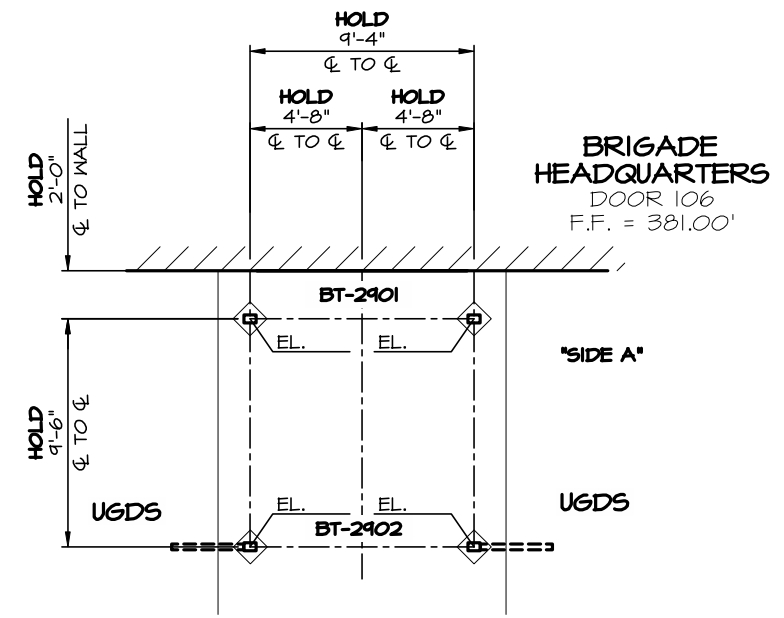


COLUMN SETTING PLAN
SCALE: 3/32"=1'-0" CANOPY S

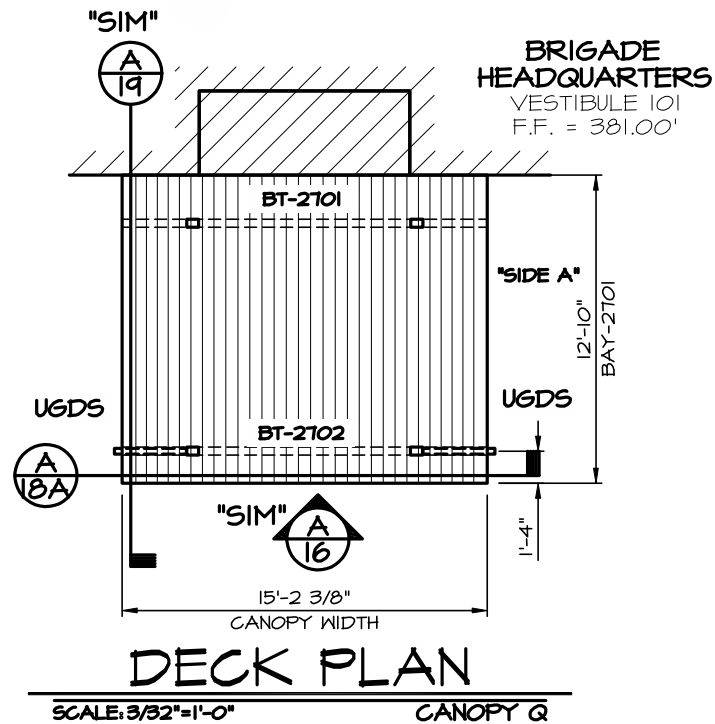


DECK PLAN
SCALE: 3/32"=1'-0" CANOPY Q

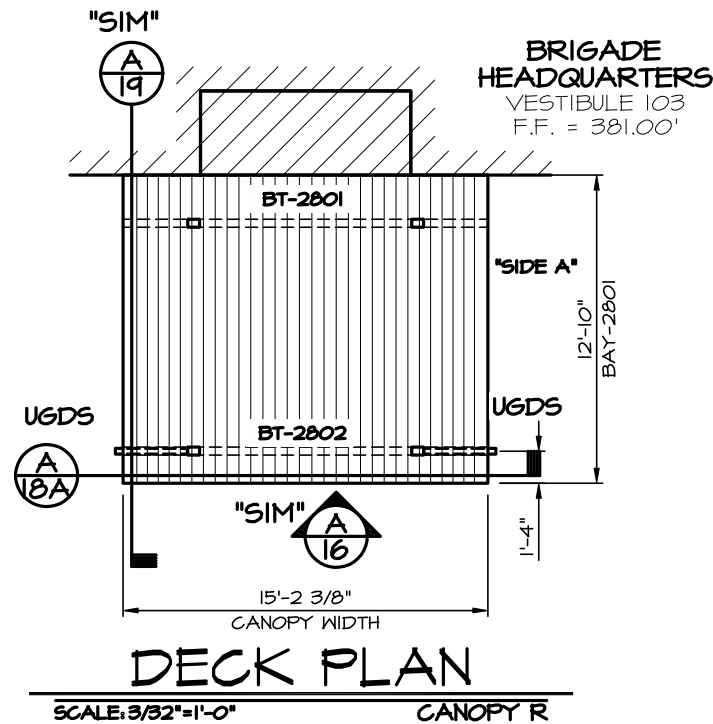

DECK PLAN
SCALE: 3/32"=1'-0" CANOPY R

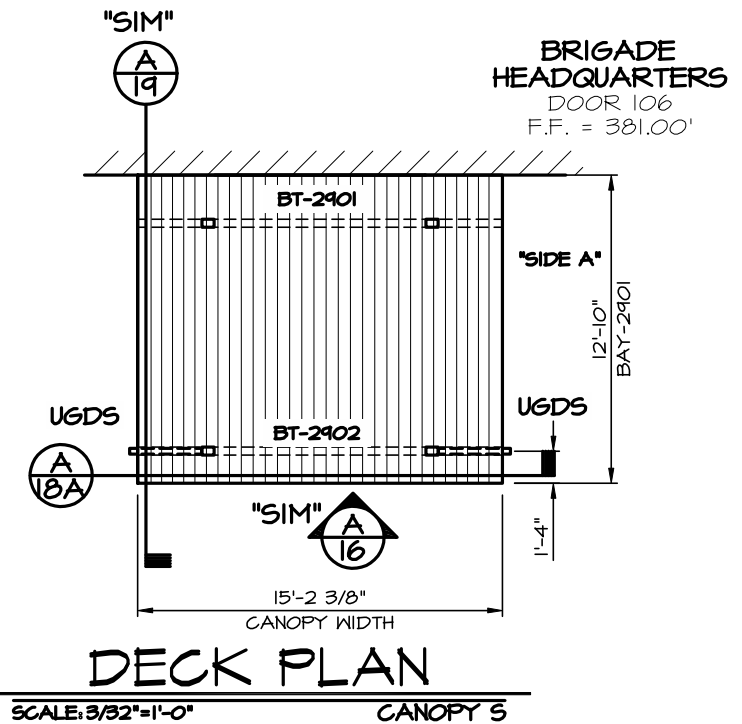

DECK PLAN
SCALE: 3/32"=1'-0" CANOPY S

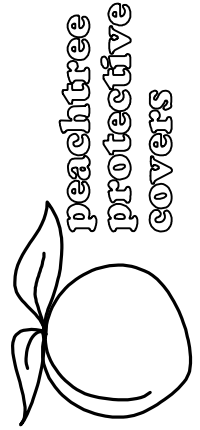

peachtree
protective
covers
1477 ROSEDALE DRIVE PHONE (770) 434-2120
HIRAM, GA 30141 FAX (770) 434-2122

JOB NAME: SATOC - HARMONY CHURCH SITE
LOCATION: FORT BENNING, GA
ARCHITECT: LS3P ASSOCIATES, LTD.
CONTRACTOR: CLARK CONSTRUCTION

REVISIONS

12/15/08	RLV

DRAWN: RLV

SCALE: AS SHOWN


DATE: 6/5/08

JOB #


4403HS

SHT 15A OF 20

Drawing: 4403-FFHS.DWG Layout: 4403-16
 Saved: 5/13/04 8:27am By: rVenable

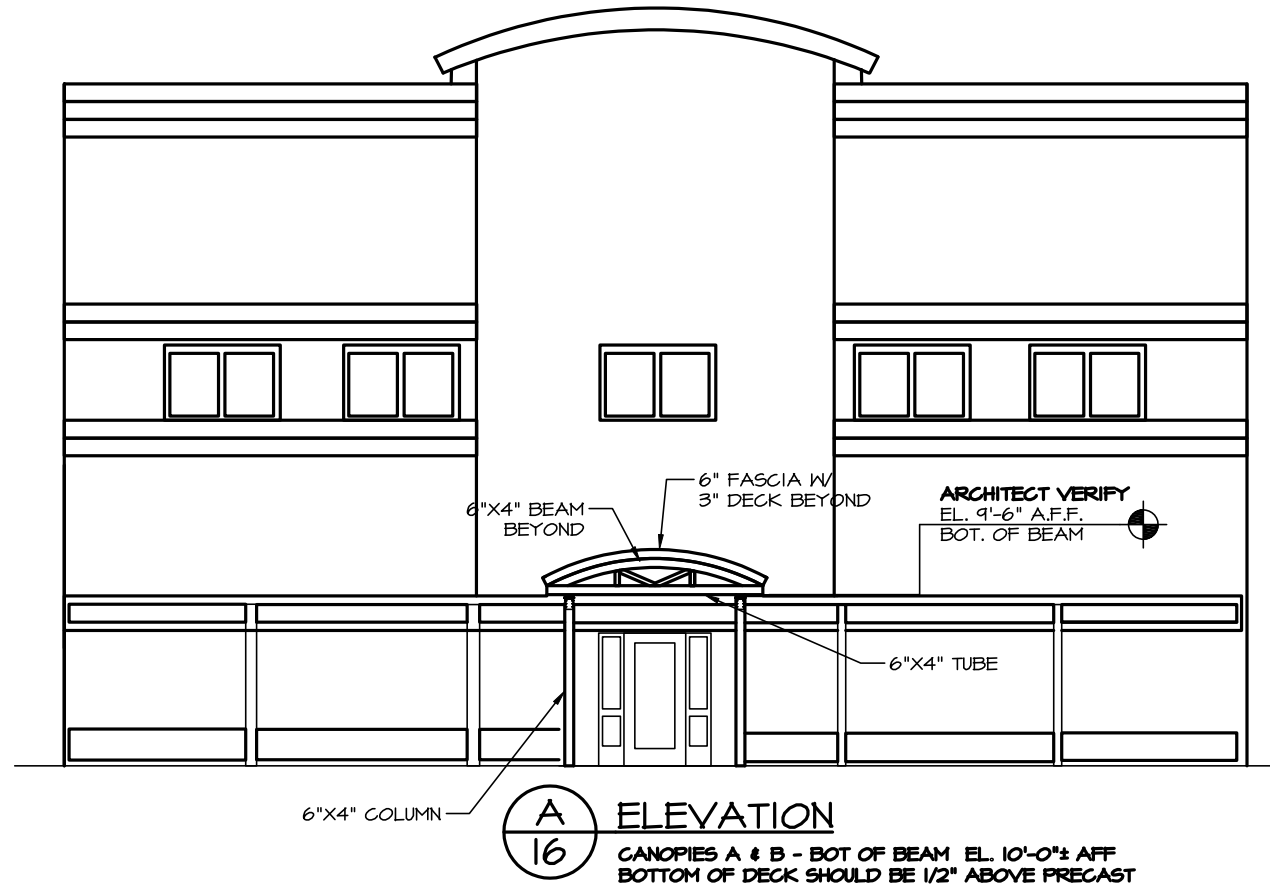

A
16 ELEVATION
 CANOPIES A & B - BOT OF BEAM EL. 10'-0"± AFF
 BOTTOM OF DECK SHOULD BE 1/2" ABOVE PRECAST

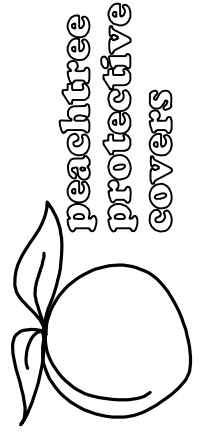

peachtree
 protective
 covers
 1477 ROSEDALE DRIVE PHONE (770) 434-2120
 HIRAM, GA 30141 FAX (770) 434-2122

JOB NAME: SATOC - HARMONY CHURCH SITE
 LOCATION: FORT BENNING, GA
 ARCHITECT: LS3P ASSOCIATES, LTD.
 CONTRACTOR: CLARK CONSTRUCTION

REVISIONS

11/21/08 JCJ

DRAWN: RLV

SCALE: AS SHOWN



DATE: 6/5/08

JOB #

4403HS

SHT 16 OF 20

Drawing: 4403-FFHS.DWG Layout: 4403-17R1
 Saved: 5/13/04 8:27am By: rVenable

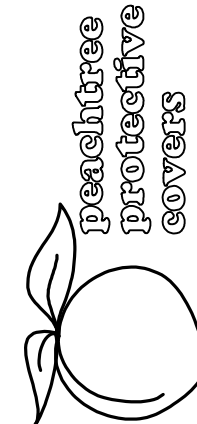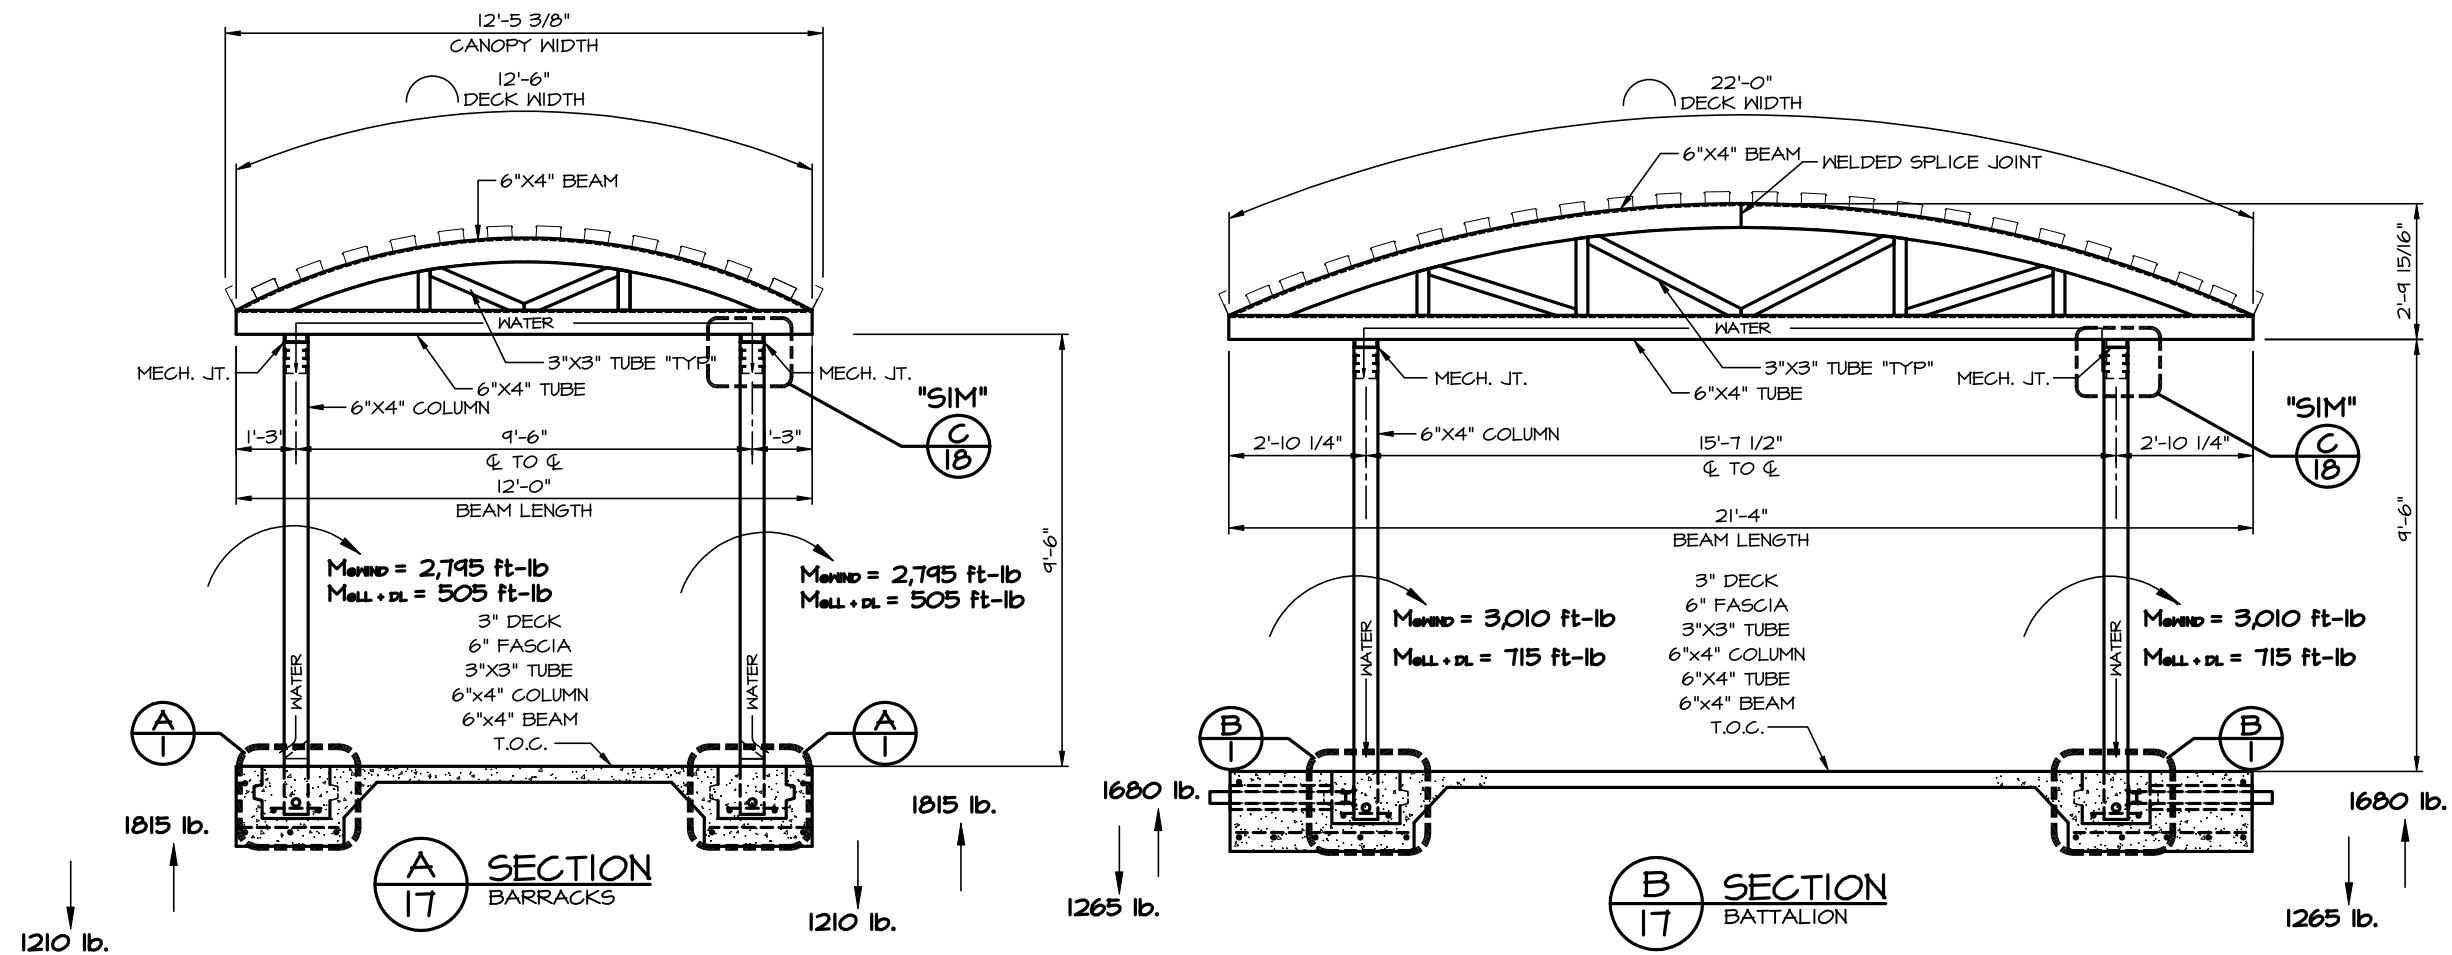


peachtree
 protective
 covers
 1477 ROSEDALE DRIVE PHONE (770) 434-2120
 HIRAM, GA 30141 FAX (770) 434-2122

JOB NAME: SATOC - HARMONY CHURCH SITE
 LOCATION: FORT BENNING, GA
 ARCHITECT: LS3P ASSOCIATES, LTD.
 CONTRACTOR: CLARK CONSTRUCTION

REVISIONS	
12/15/08	RLV
DRAWN: RLV	
SCALE: AS SHOWN	
DATE: 6/5/08	
JOB #	
4403HS	
SHT 17 OF 20	

Drawing: 4403-FHSDING Layout: 4403-18R2
 Saved: 5/13/04 8:27am By: rVenable


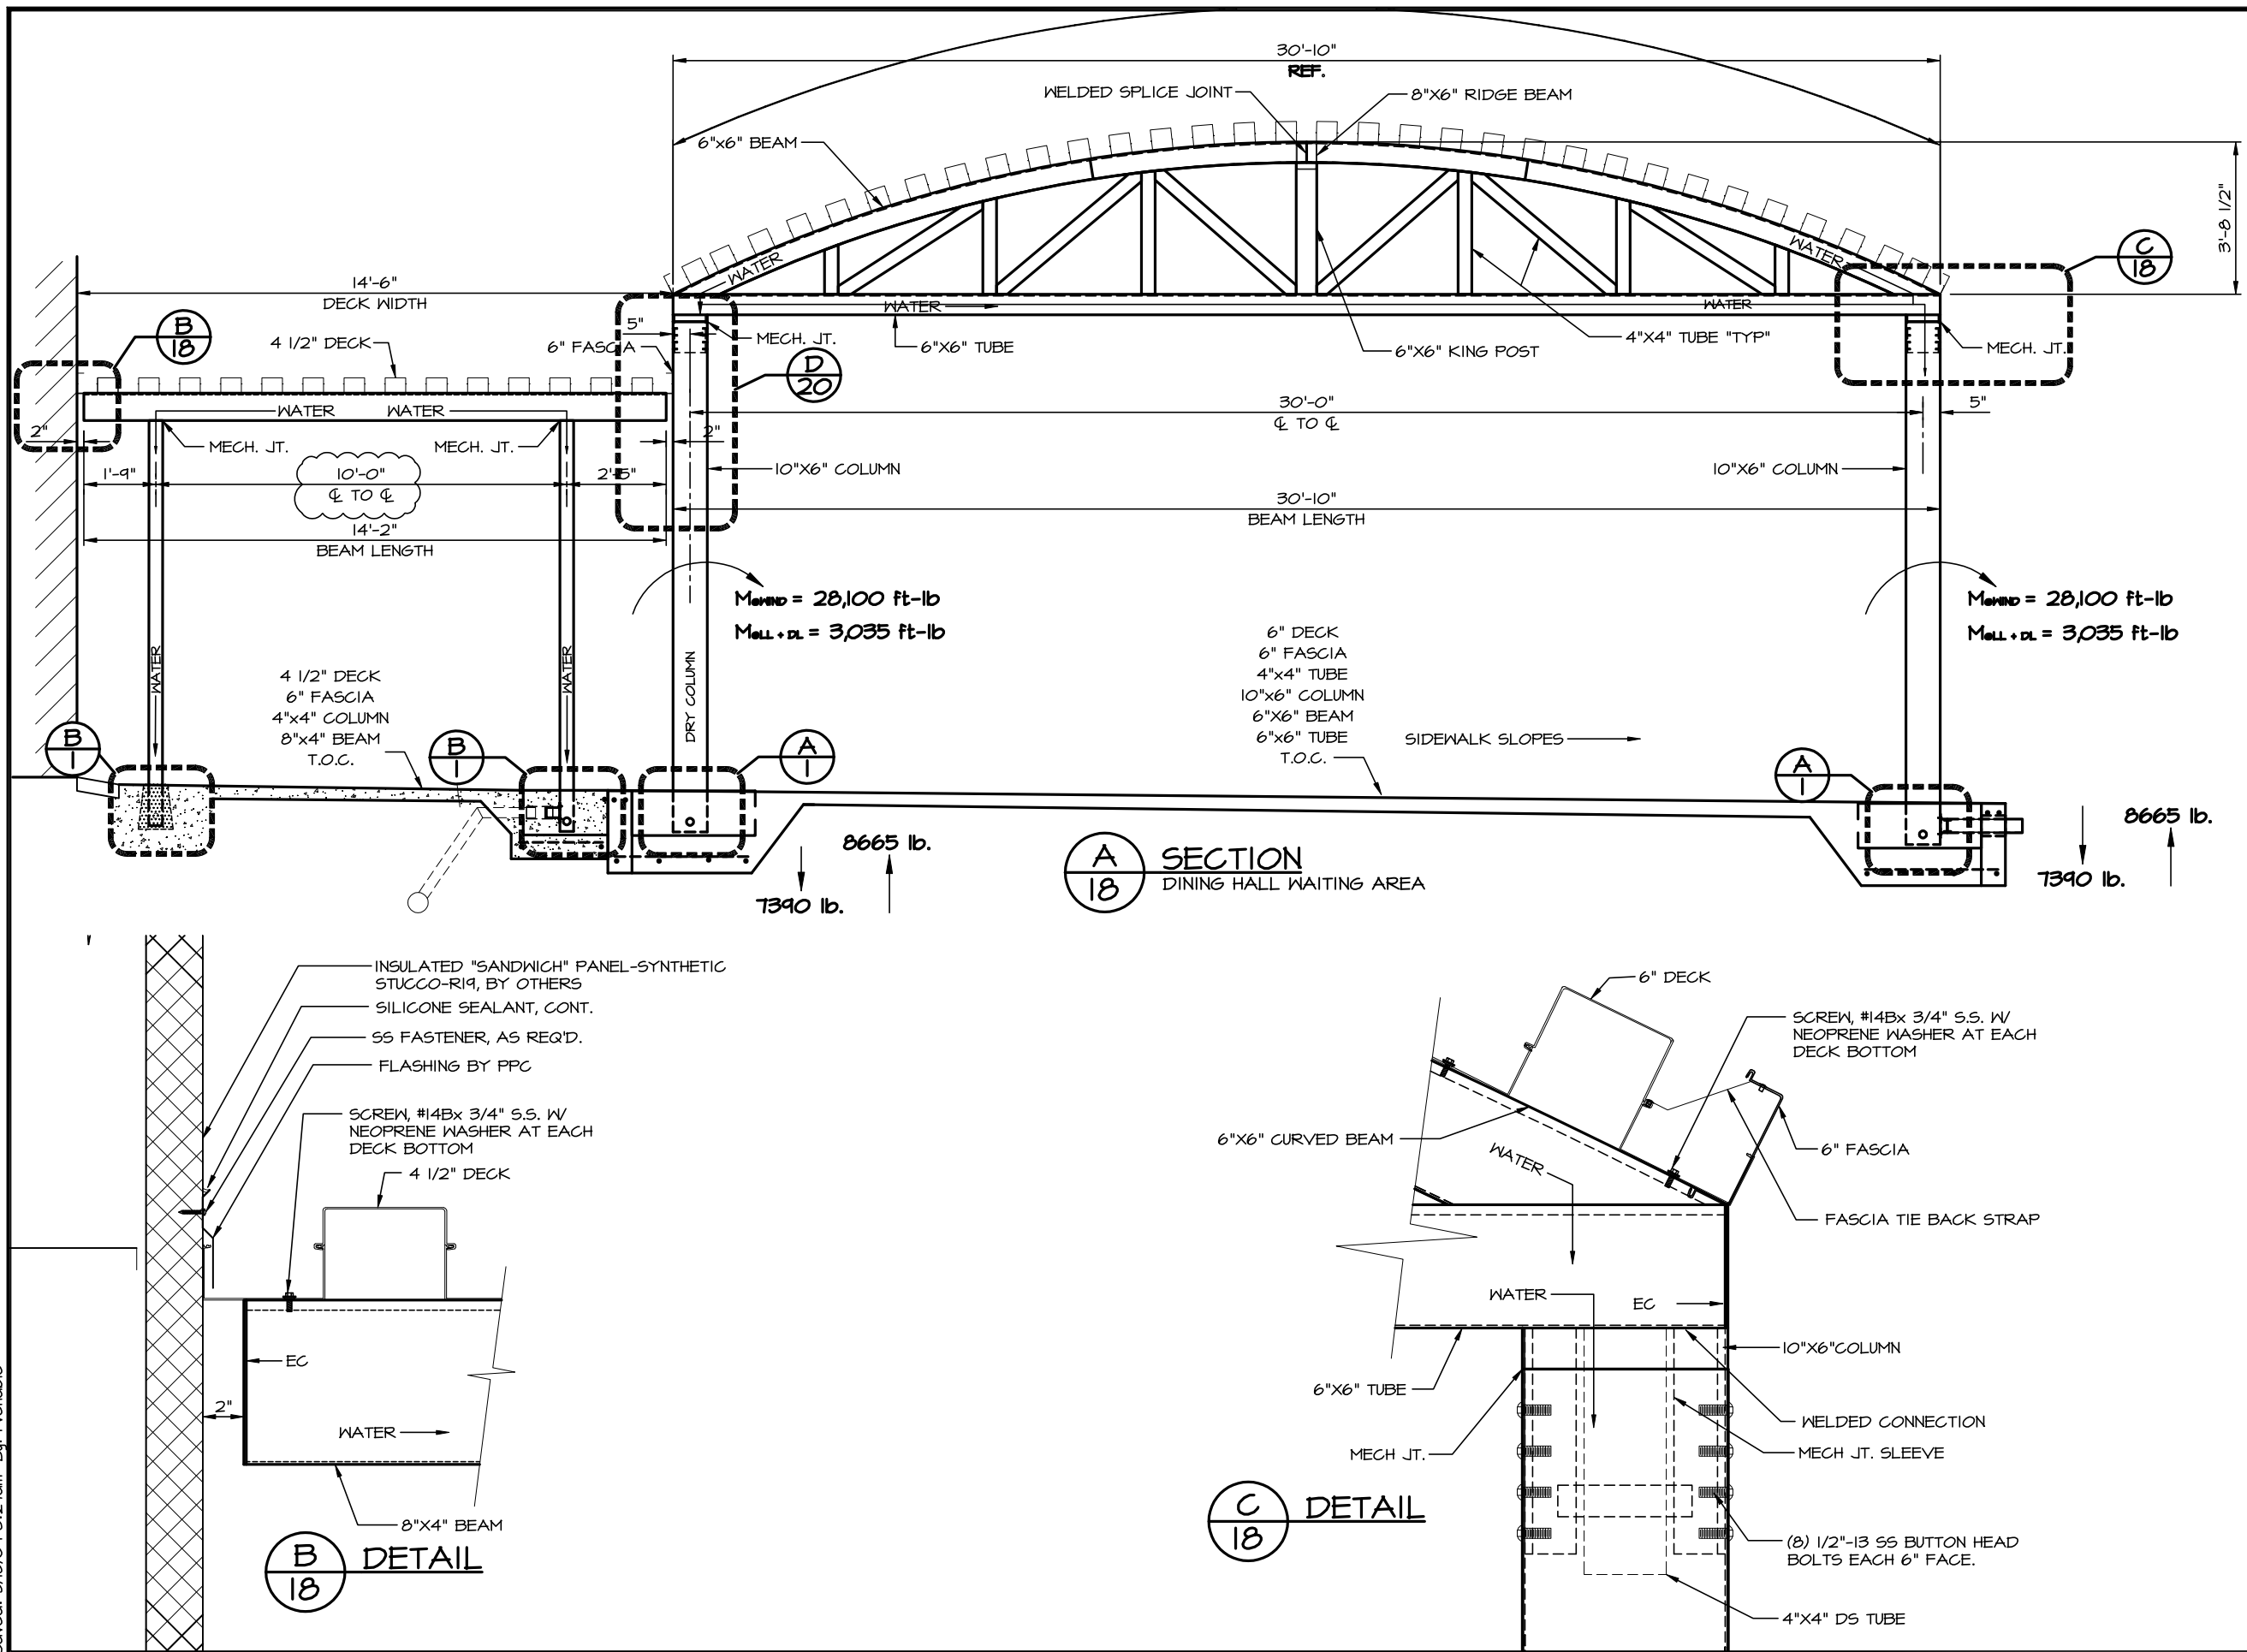


1477 ROSEDALE DRIVE PHONE (770) 434-2120
 HIRAM, GA 30141 FAX (770) 434-2122

JOB NAME: SATOC - HARMONY CHURCH SITE
 LOCATION: FORT BENNING, GA
 ARCHITECT: LS&P ASSOCIATES, LTD.
 CONTRACTOR: CLARK CONSTRUCTION

REVISIONS	
10/16/08 RLV	
12/15/08 RLV	
DRAWN: RLV	
SCALE: AS SHOWN	
DATE: 6/5/08	
JOB #	
4403HS	
SHT 18 OF 20	

Drawing: 4403-FFHS.DWG Layout: 4403-18A.R1
 Saved: 5/13/04 8:27am By: rVenable

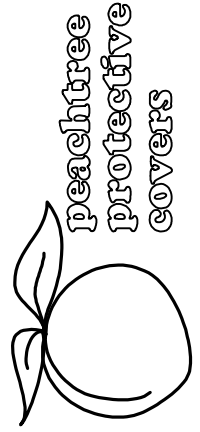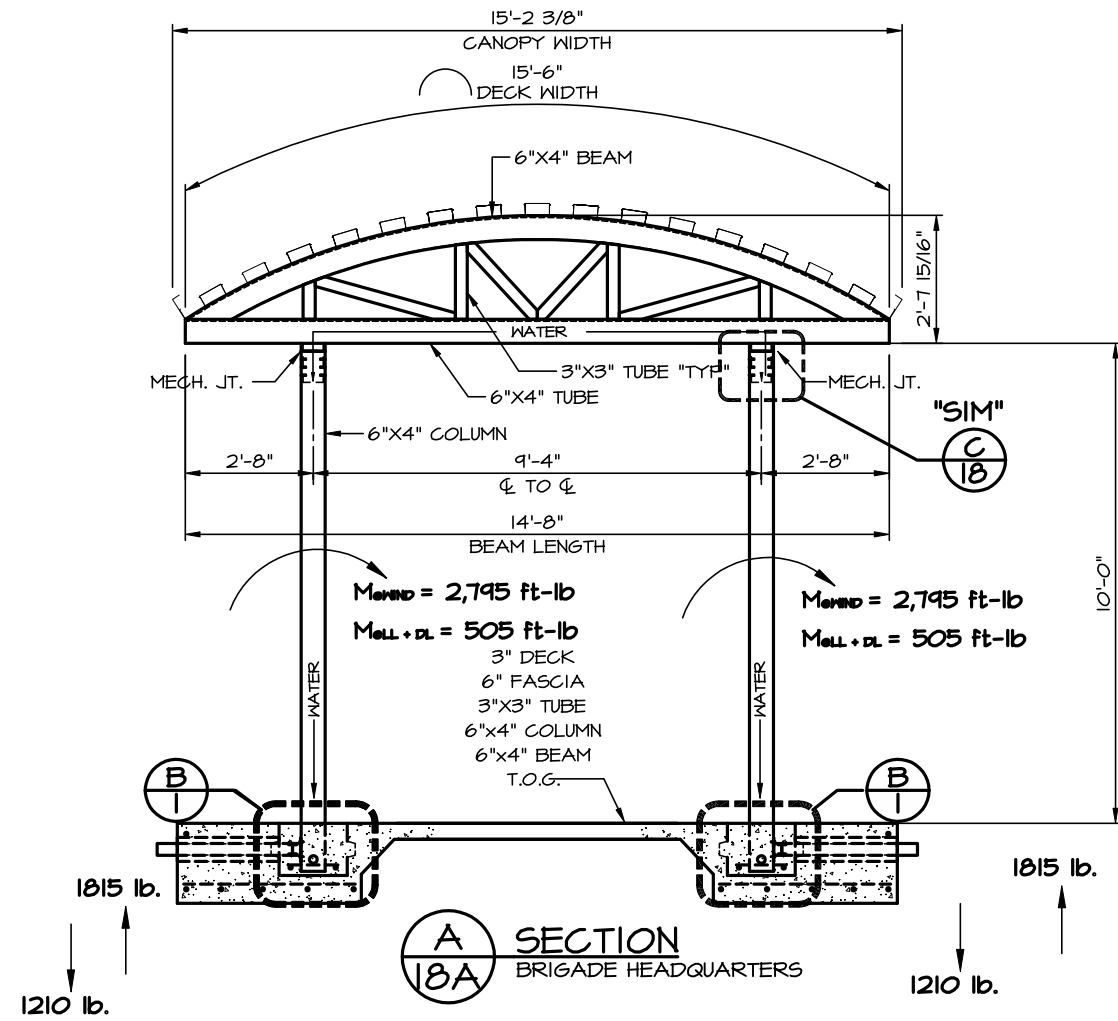

peachtree
protective
covers

1477 ROSEDALE DRIVE PHONE (770) 434-2120
 HIRAM, GA 30141 FAX (770) 434-2122

JOB NAME: SATOC - HARMONY CHURCH SITE

LOCATION: FORT BENNING, GA

ARCHITECT: LS3P ASSOCIATES, LTD.

CONTRACTOR: CLARK CONSTRUCTION

REVISIONS

12/15/08 RLV

DRAWN: RLV


SCALE: AS SHOWN

DATE: 6/5/08


JOB #

4403HS


SHT 18A OF 20

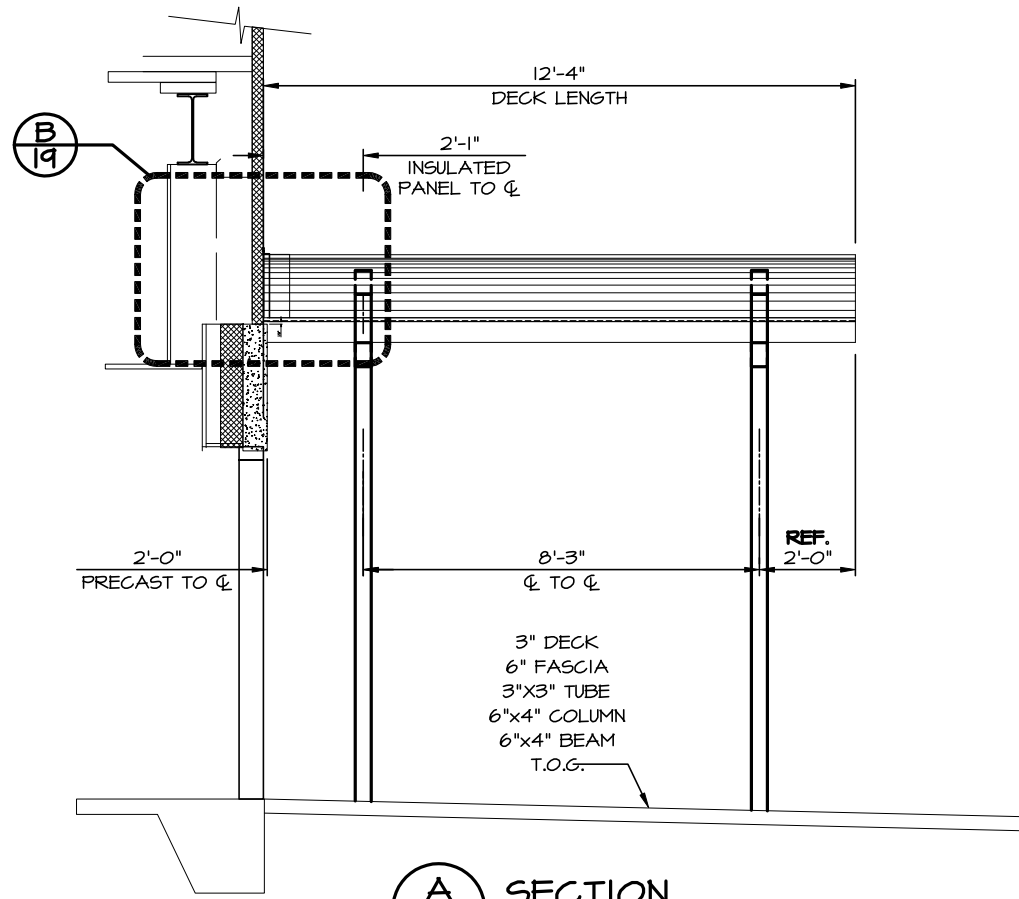


A
19 SECTION

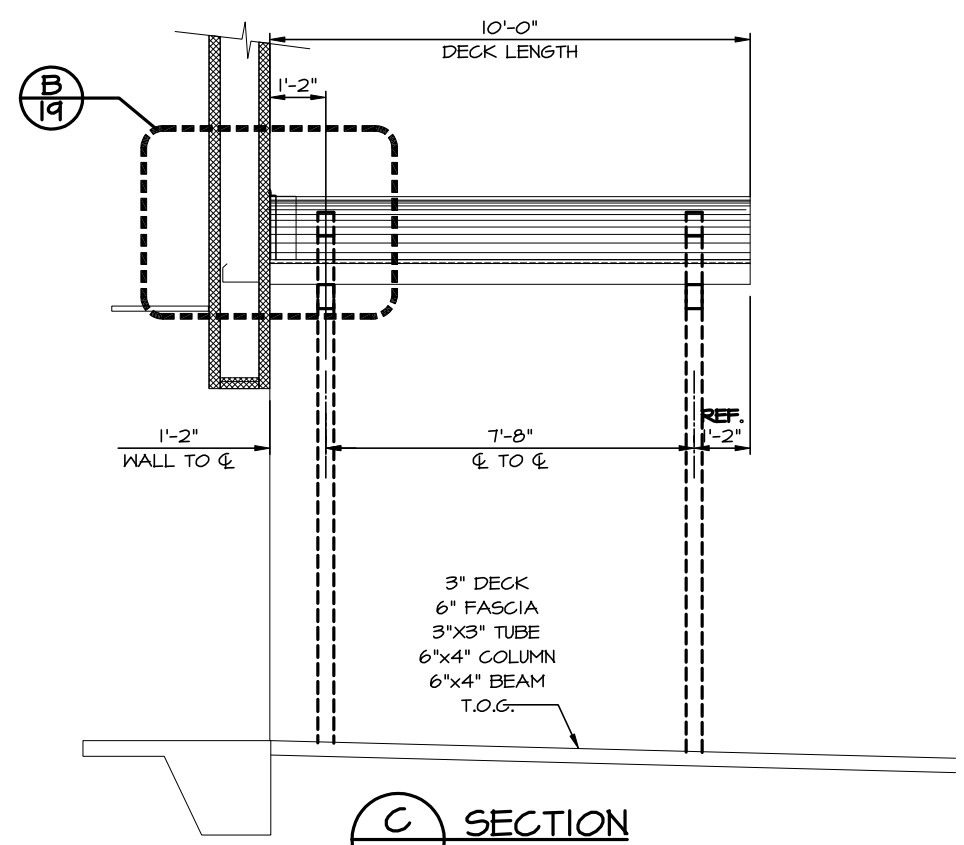

C
19 SECTION

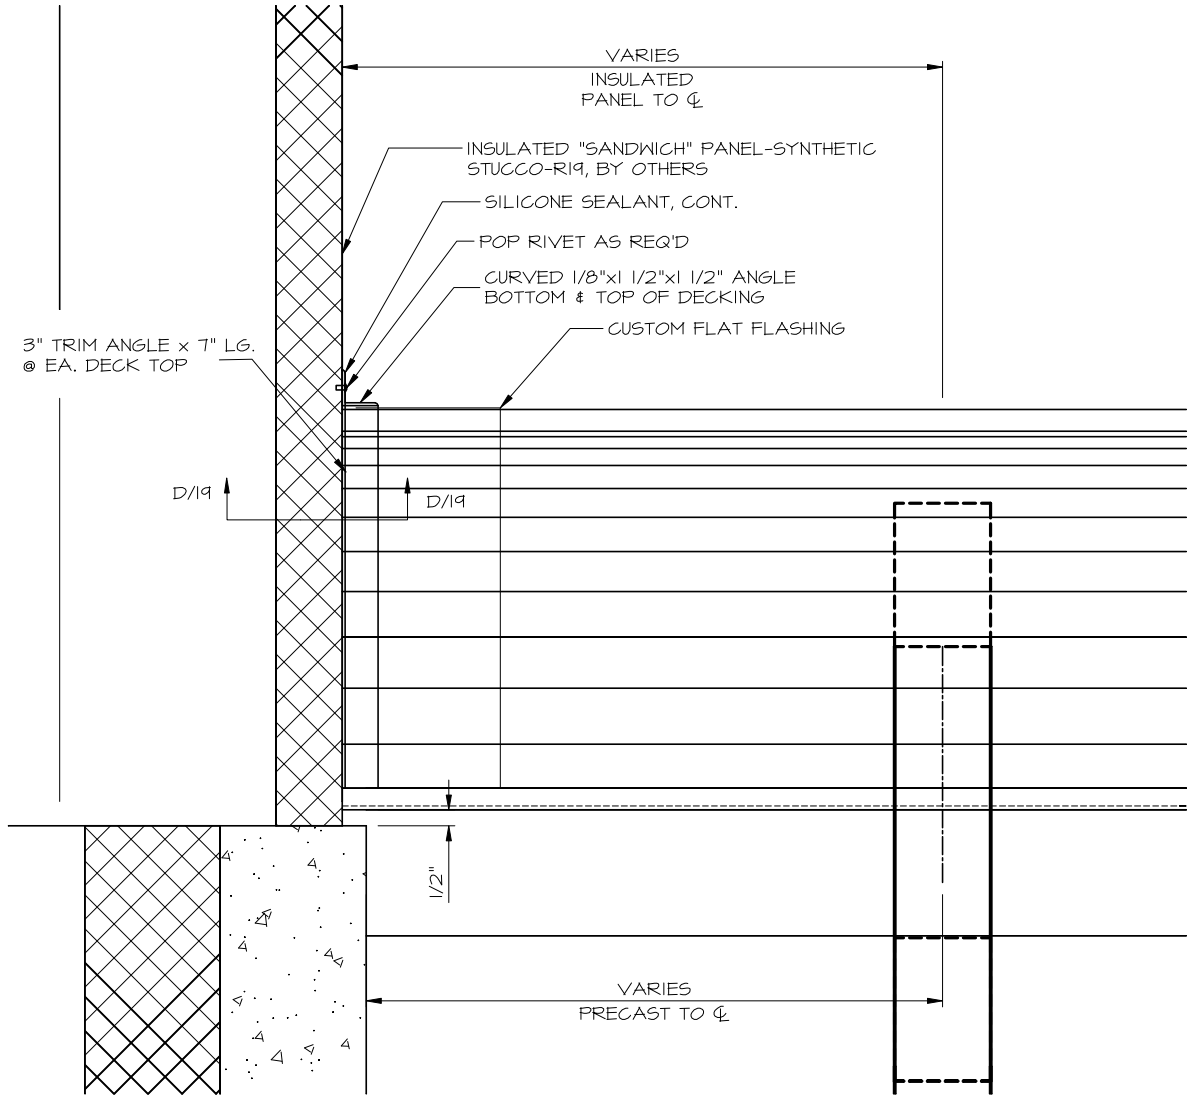

B
19 SECTION

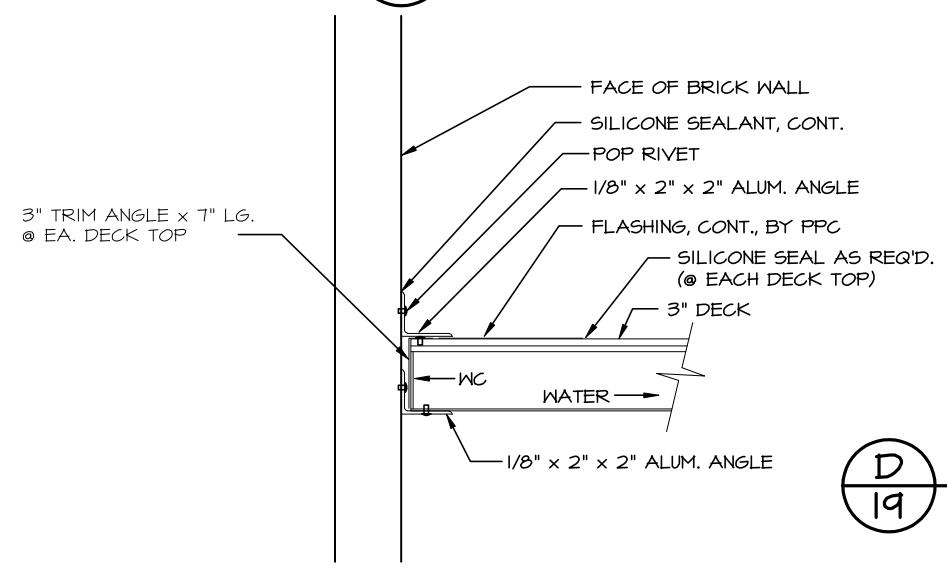


D
19 SECTION



JOB NAME: SATOC - HARMONY CHURCH SITE
 LOCATION: FORT BENNING, GA
 ARCHITECT: LS3P ASSOCIATES, LTD.
 CONTRACTOR: CLARK CONSTRUCTION


REVISIONS	
11/21/08	JCJ

DRAWN: RLV
 SCALE: AS SHOWN
 DATE: 6/5/08
 JOB #
4403HS
 SHT 19 OF 20

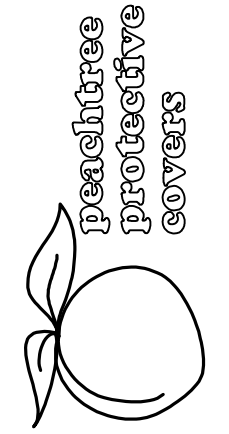


peachtree
protective
covers


1477 ROSEDALE DRIVE PHONE (770) 434-2120
HIRAM, GA 30141 FAX (770) 434-2122

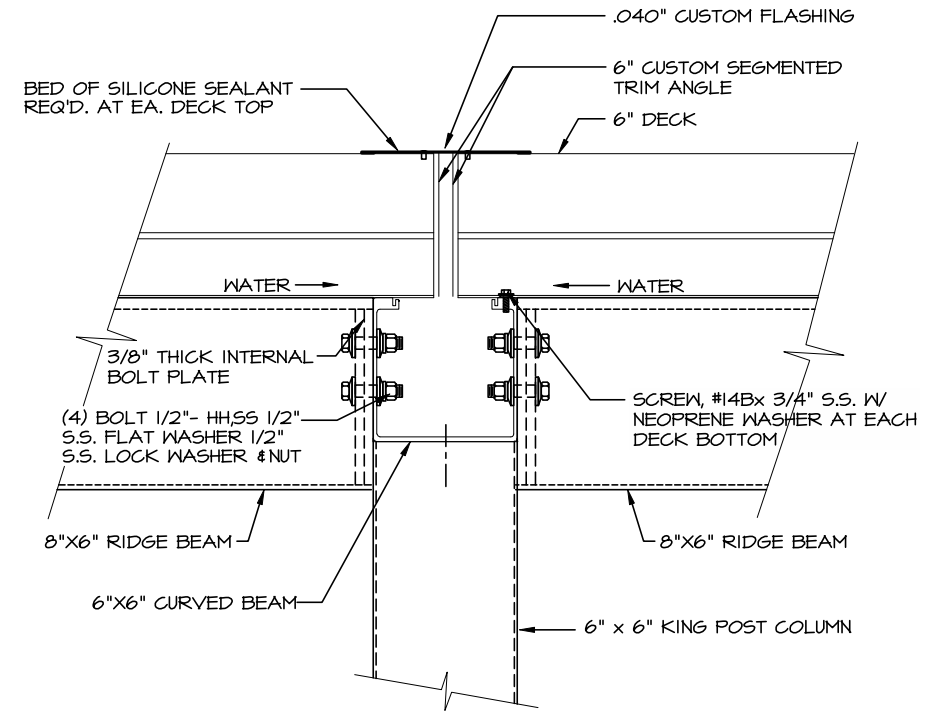


A SECTION
20

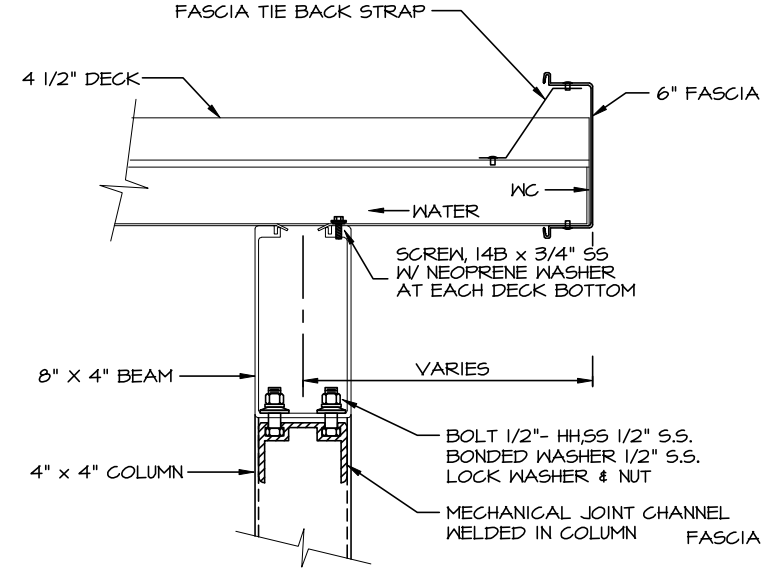


B SECTION
20

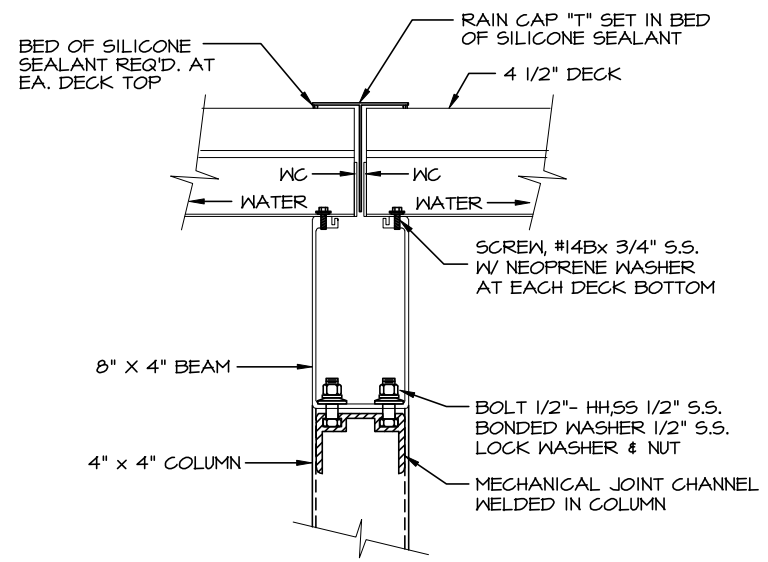

C SECTION
20

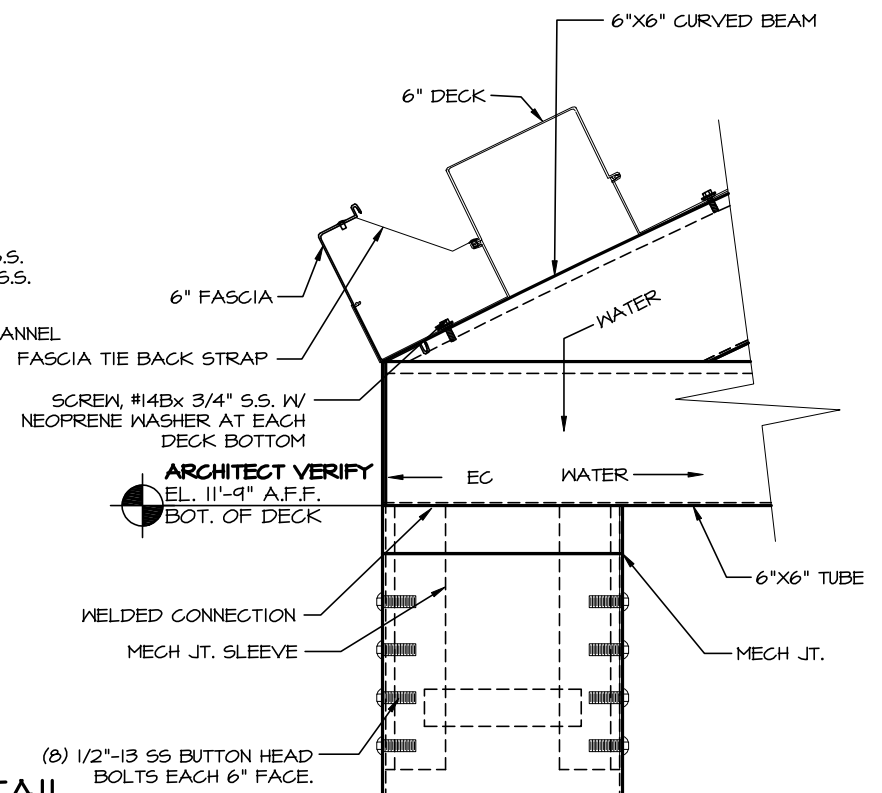

D DETAIL
20

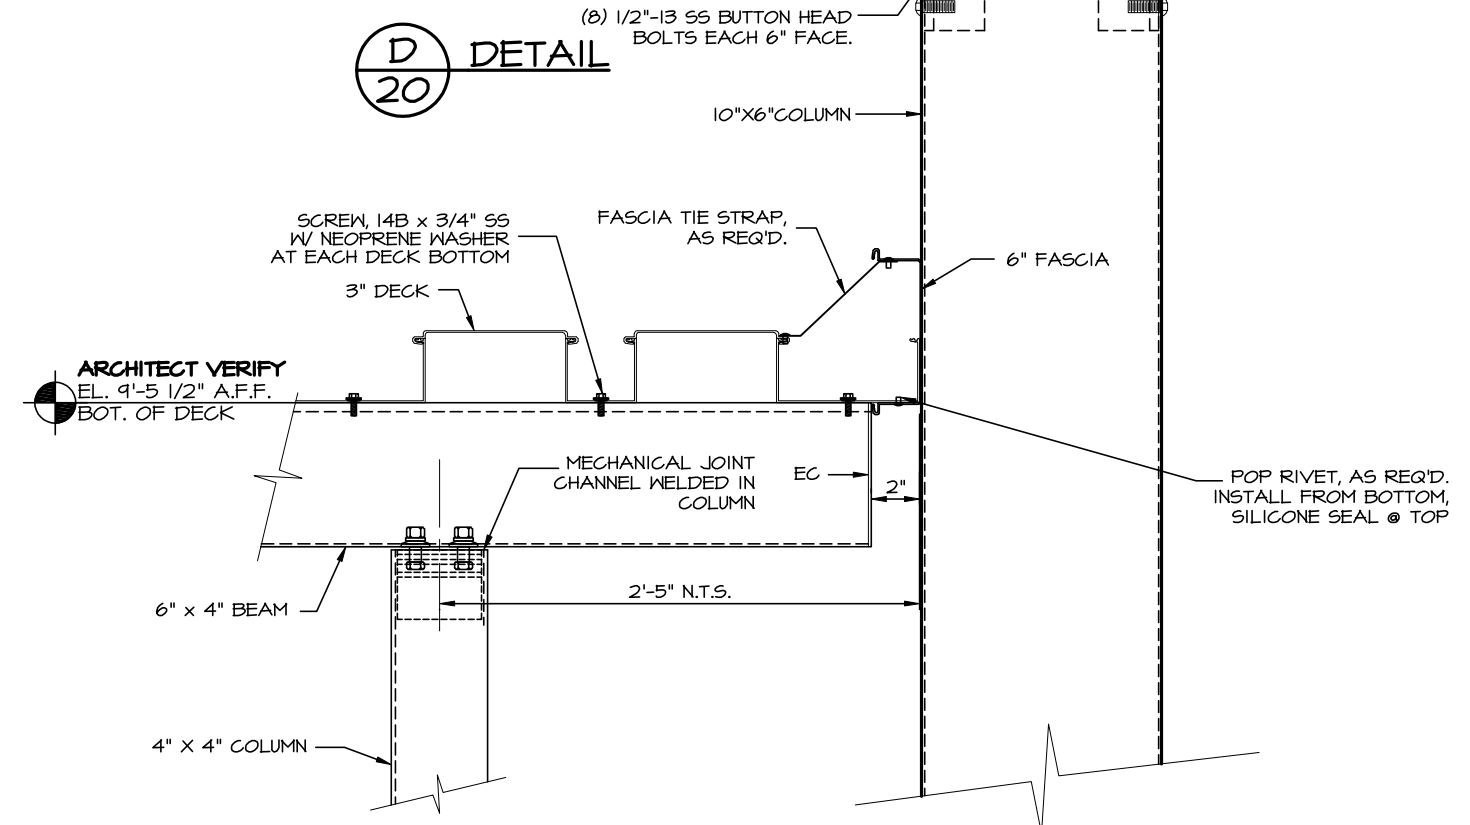

Drawing: 4403-FHSDING Layout: 4403-20R1
Saved: 5/13/04 8:27am By: rVenable

JOB NAME: SATOC - HARMONY CHURCH SITE
LOCATION: FORT BENNING, GA
ARCHITECT: LS&P ASSOCIATES, LTD.
CONTRACTOR: CLARK CONSTRUCTION

REVISIONS	
10/16/08 RLV	
DRAWN: RLV	
SCALE: AS SHOWN	
DATE: 6/5/08	
JOB #	
4403HS	
SHT 20 OF 20	